


FINAL SURVEY	SUBMITTED	BY	DATE
NOTE BOOK	TEMPLATE		
AREAS	CHECKED		
NO.			

ORIGINAL SURVEY	SUBMITTED	BY	DATE
NOTE BOOK	TEMPLATE		
AREAS	CHECKED		
NO.			

149

149

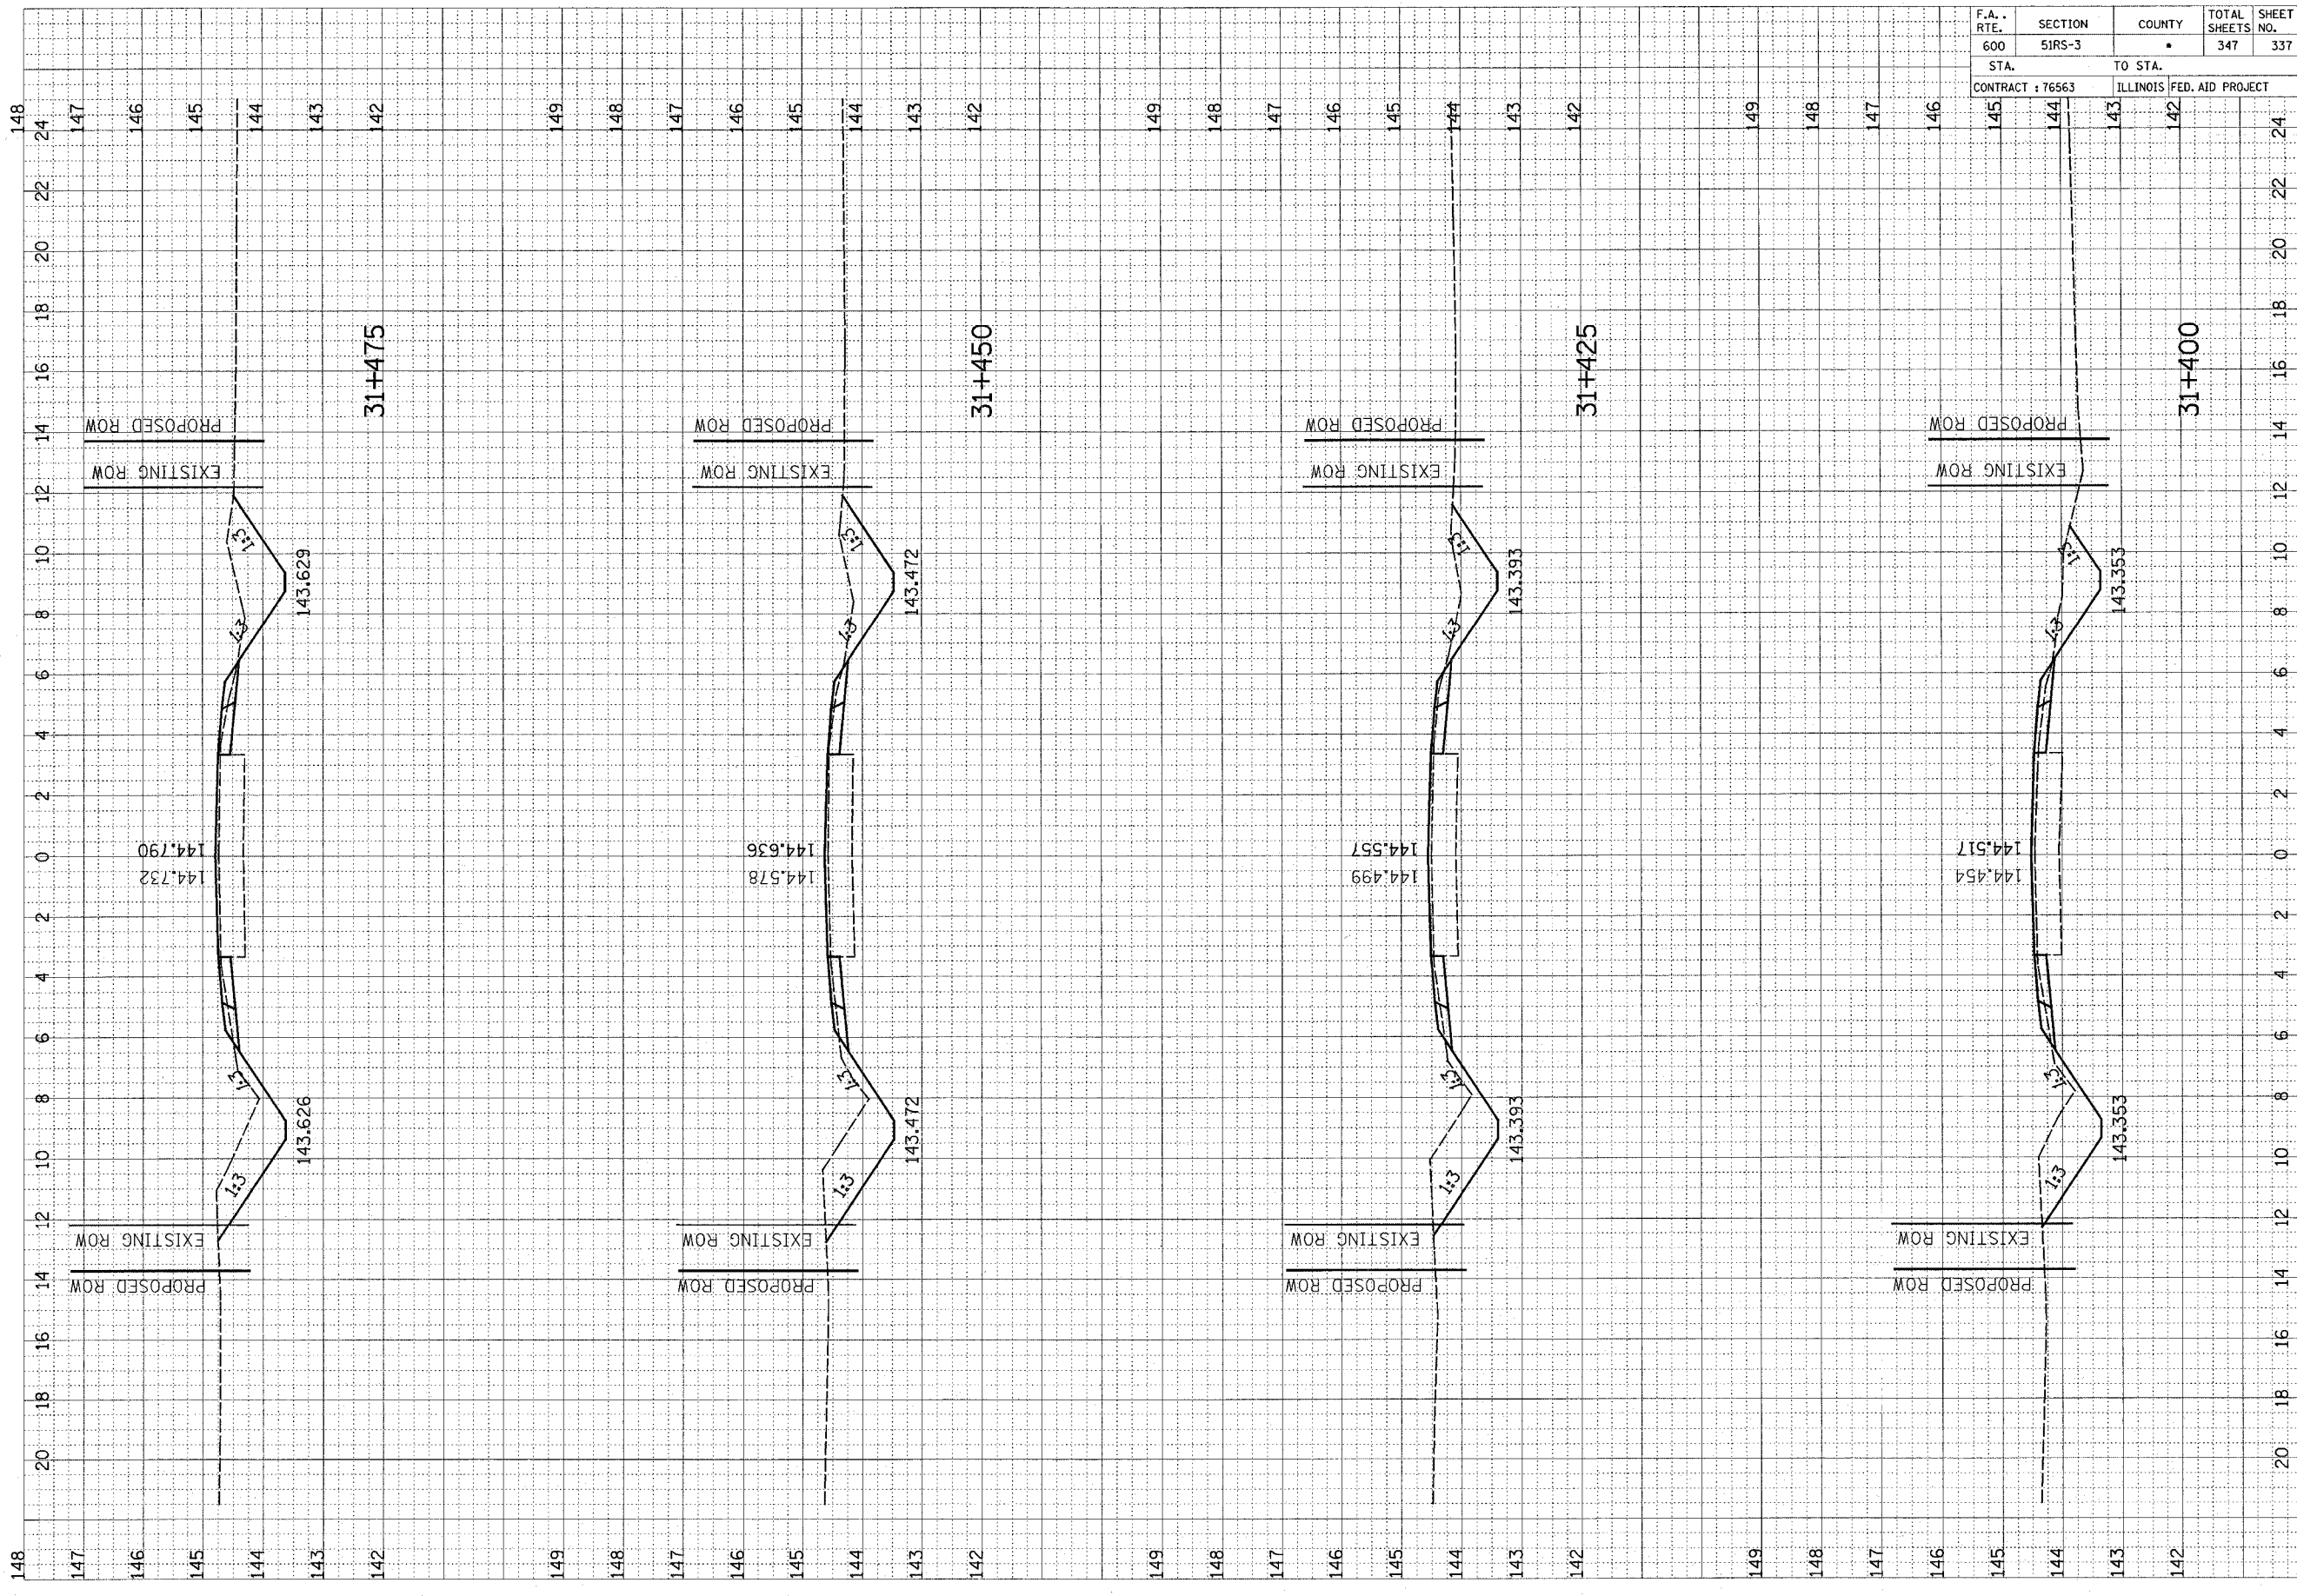

F.A. RTE.	SECTION	COUNTY	TOTAL SHEETS	SHEET NO.
600	51RS-3	•	347	337
STA. 145		TO STA. 143		
CONTRACT : 76563			ILLINOIS FED. AID PROJECT	