


F.A. RTE.	SECTION	COUNTY	TOTAL SHEETS	SHEET NO.
600	51RS-3	•	347	341
STA. 145		TO STA. 142		
CONTRACT : 76563 ILLINOIS FED. AID PROJECT				

FINAL SURVEY NO.	DATE
BY	
SPARKED	
PLOTTED	
TEMPERATURE	
AREAS CHECKED	

ORIGINAL SURVEY NO.	DATE
BY	
SPARKED	
PLOTTED	
TEMPERATURE	
AREAS CHECKED	

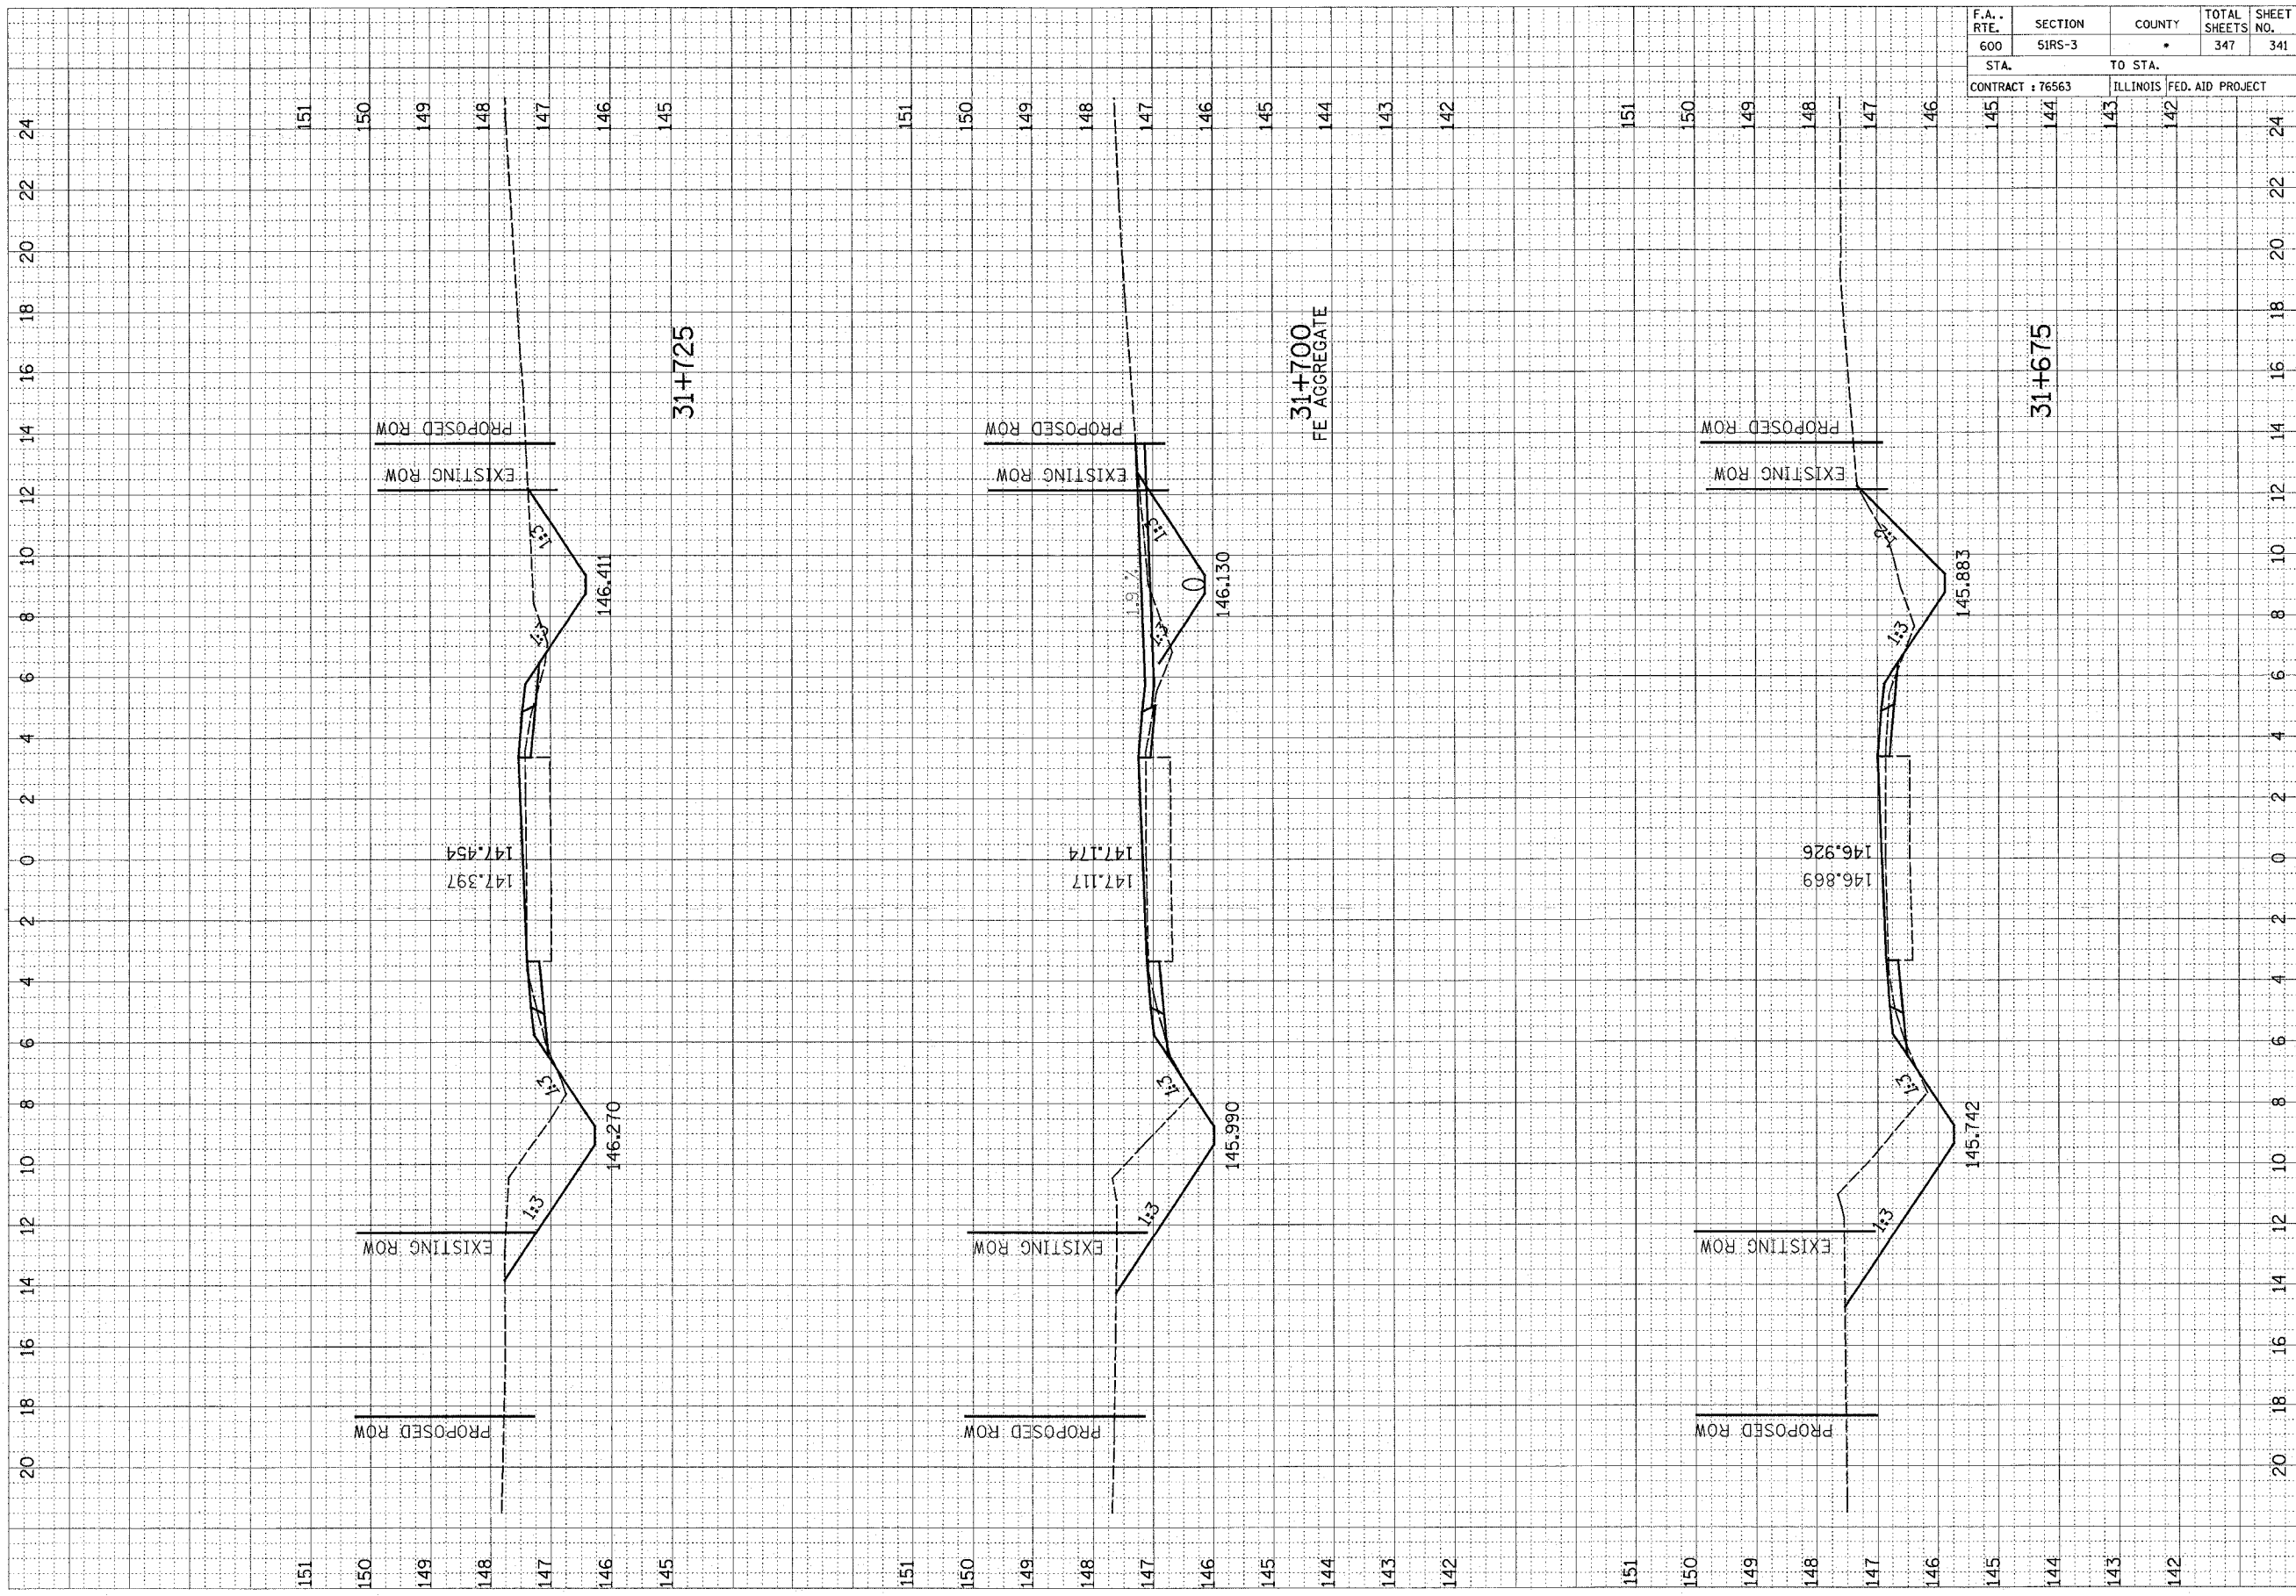

24 22 20 18 16 14 12 10 8 6 4 2 0 2 4 6 8 10 12 14 16 18 20 22 24

151 150 149 148 147 146 145 151 150 149 148 147 146 145 144 143 142 151 150 149 148 147 146 145 144 143 142 151 150 149 148 147 146 145 144 143 142