


F.A. RTE.	SECTION	COUNTY	TOTAL SHEETS	SHEET NO.
789	IT	MADISON	15	10
STA.	TO STA.			
FED. ROAD DIST. NO.	ILLINOIS	FED. AID PROJECT		

CONTRACT NO. 76648

DATE	BY
DESIGNED	PLOTTED
NOTED	TEMPLATE
AREAS	CHECKED
NO.	

DATE	BY
DESIGNED	PLOTTED
NOTED	TEMPLATE
AREAS	CHECKED
NO.	

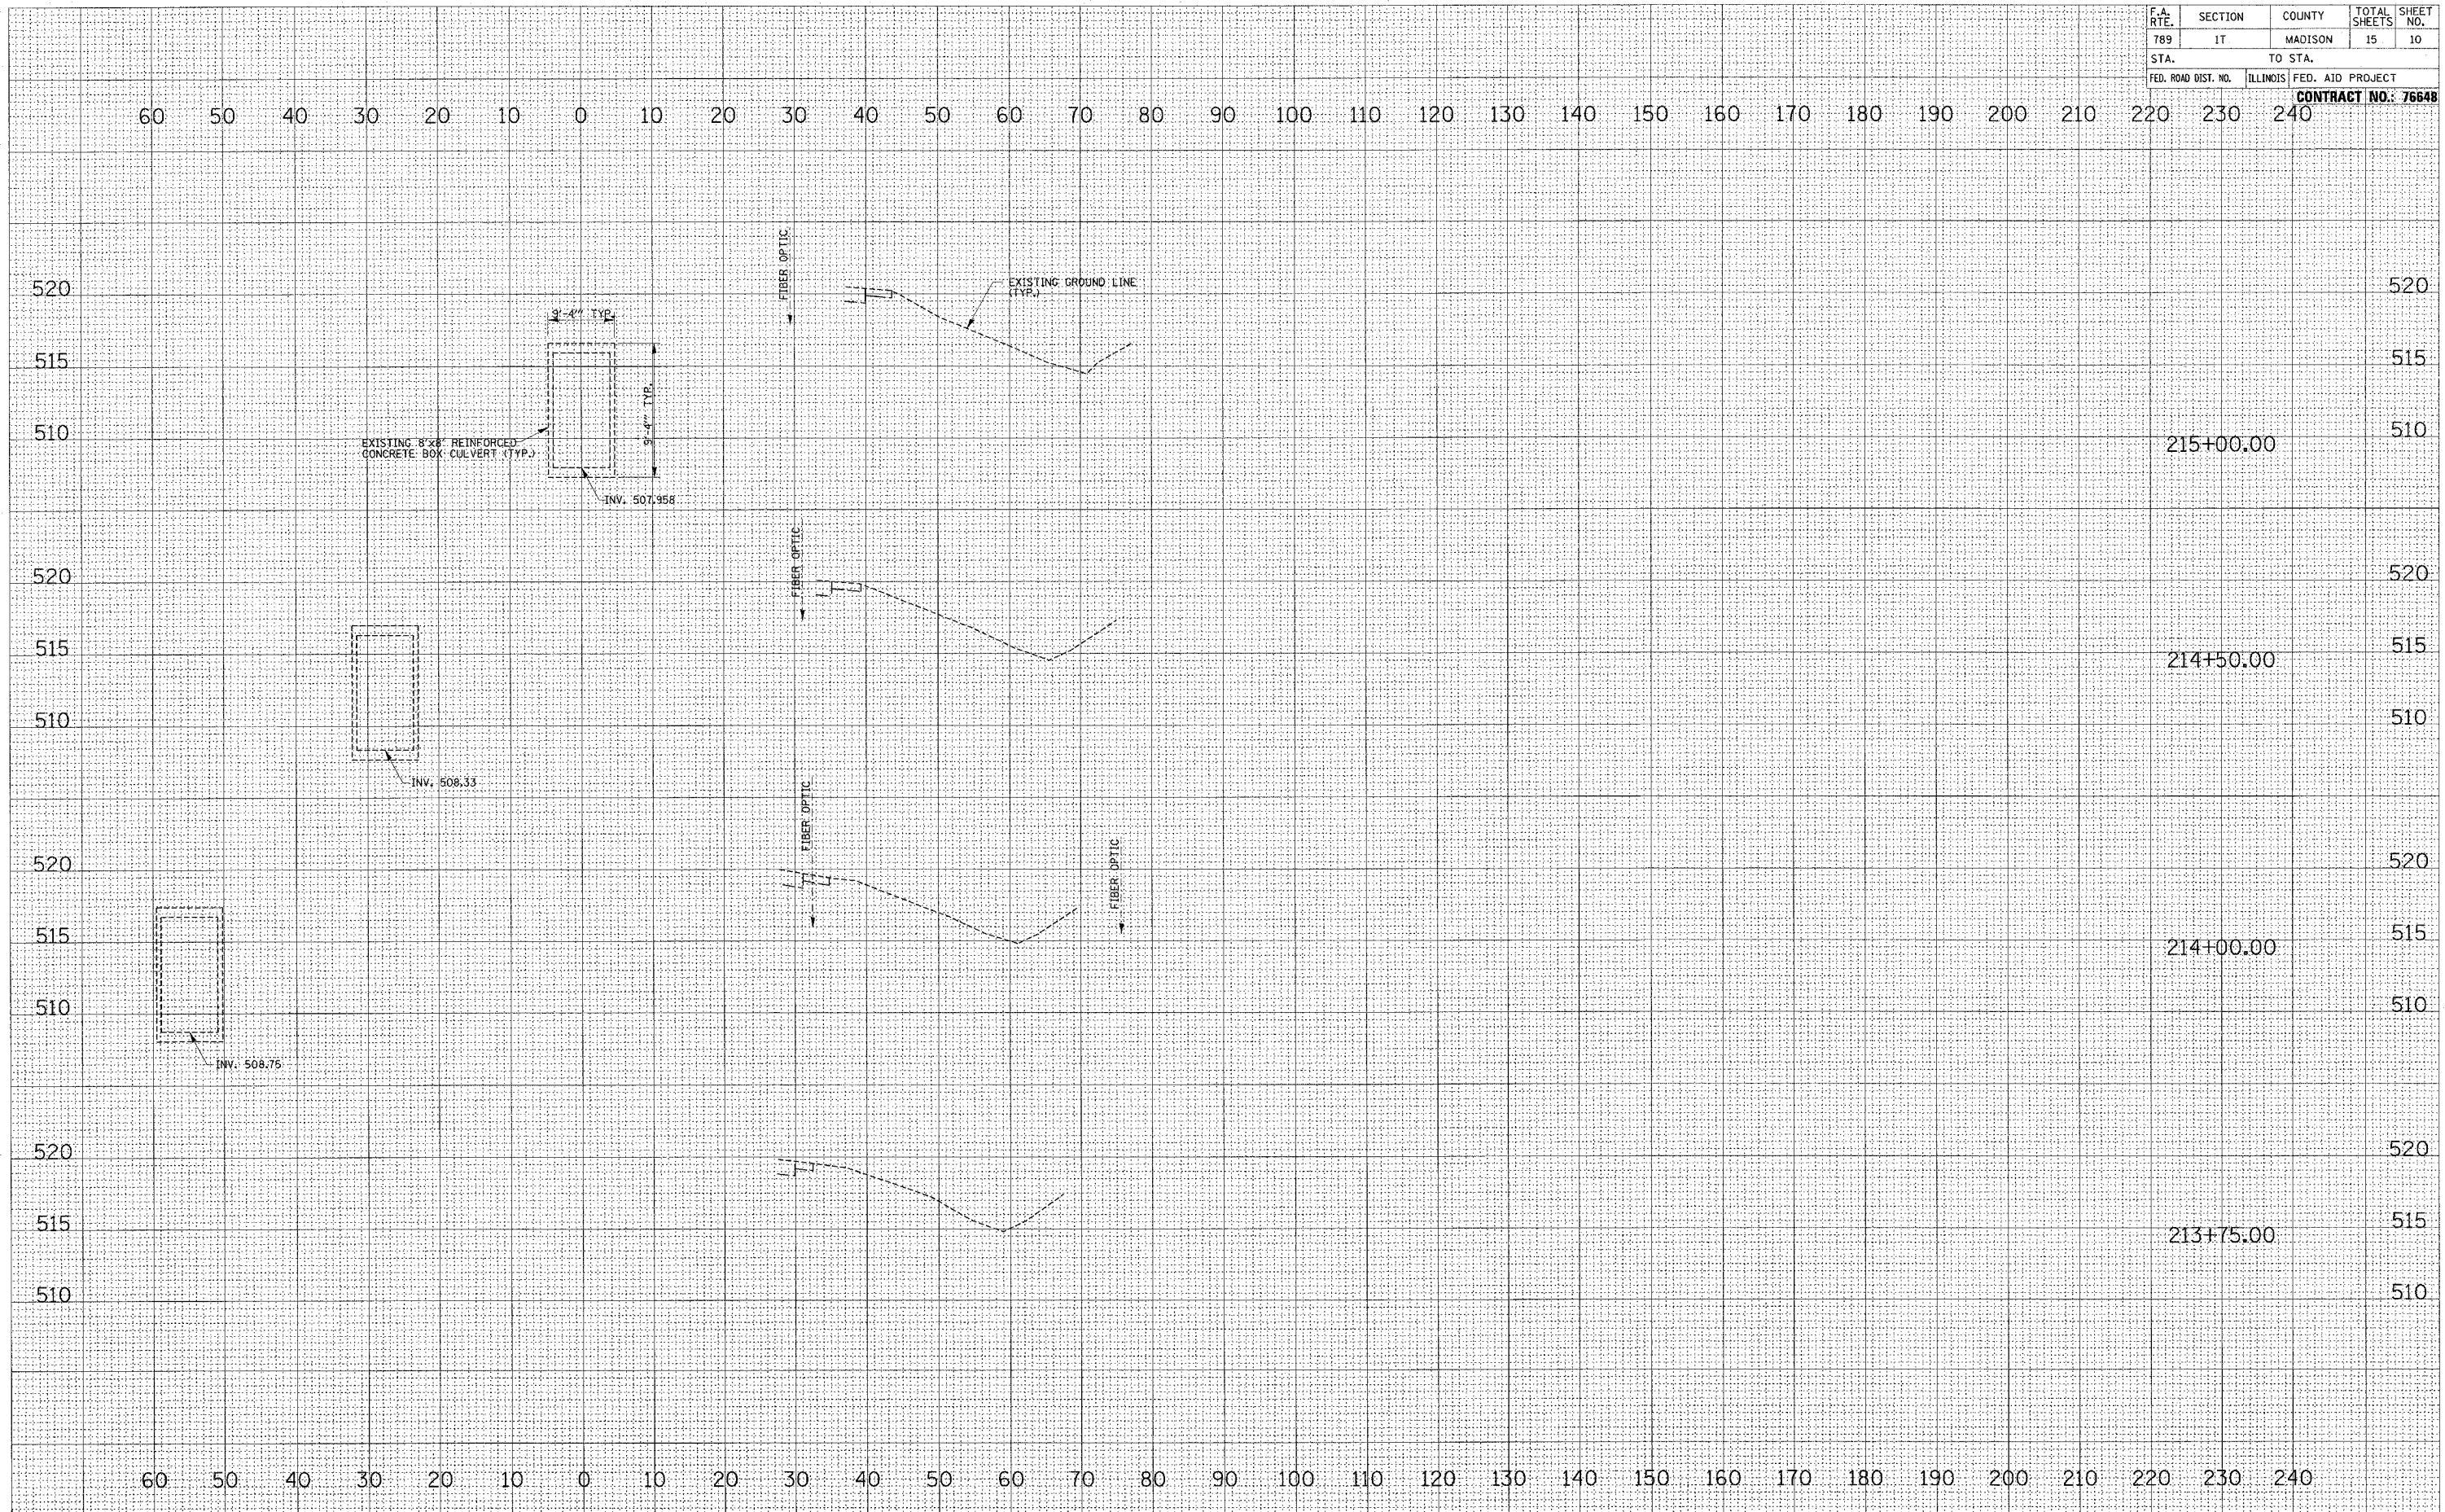

60 50 40 30 20 10 0 10 20 30 40 50 60 70 80 90 100 110 120 130 140 150 160 170 180 190 200 210 220 230 240

520 520

515 515

510 510

215+00.00

520 520

515 515

214+50.00

510 510

520 520

515 515

214+00.00

510 510

520 520

515 515

213+75.00

510 510

60 50 40 30 20 10 0 10 20 30 40 50 60 70 80 90 100 110 120 130 140 150 160 170 180 190 200 210 220 230 240