
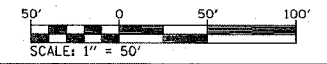


FAI ROUTE	SECTION	COUNTY	TOTAL SHEETS	SHEET NO.
64	82-7RS-1, 82-7HB-1, 2I	ST. CLAIR	89	20
STA. 755+00		TO STA. 770+00		
CONTRACT NO.: 76813				

PLAN	REVISIONS	DATE
NO.	BY	
	DATE	
	BY	
	DATE	
	BY	
	DATE	
	BY	
	DATE	
	BY	
	DATE	

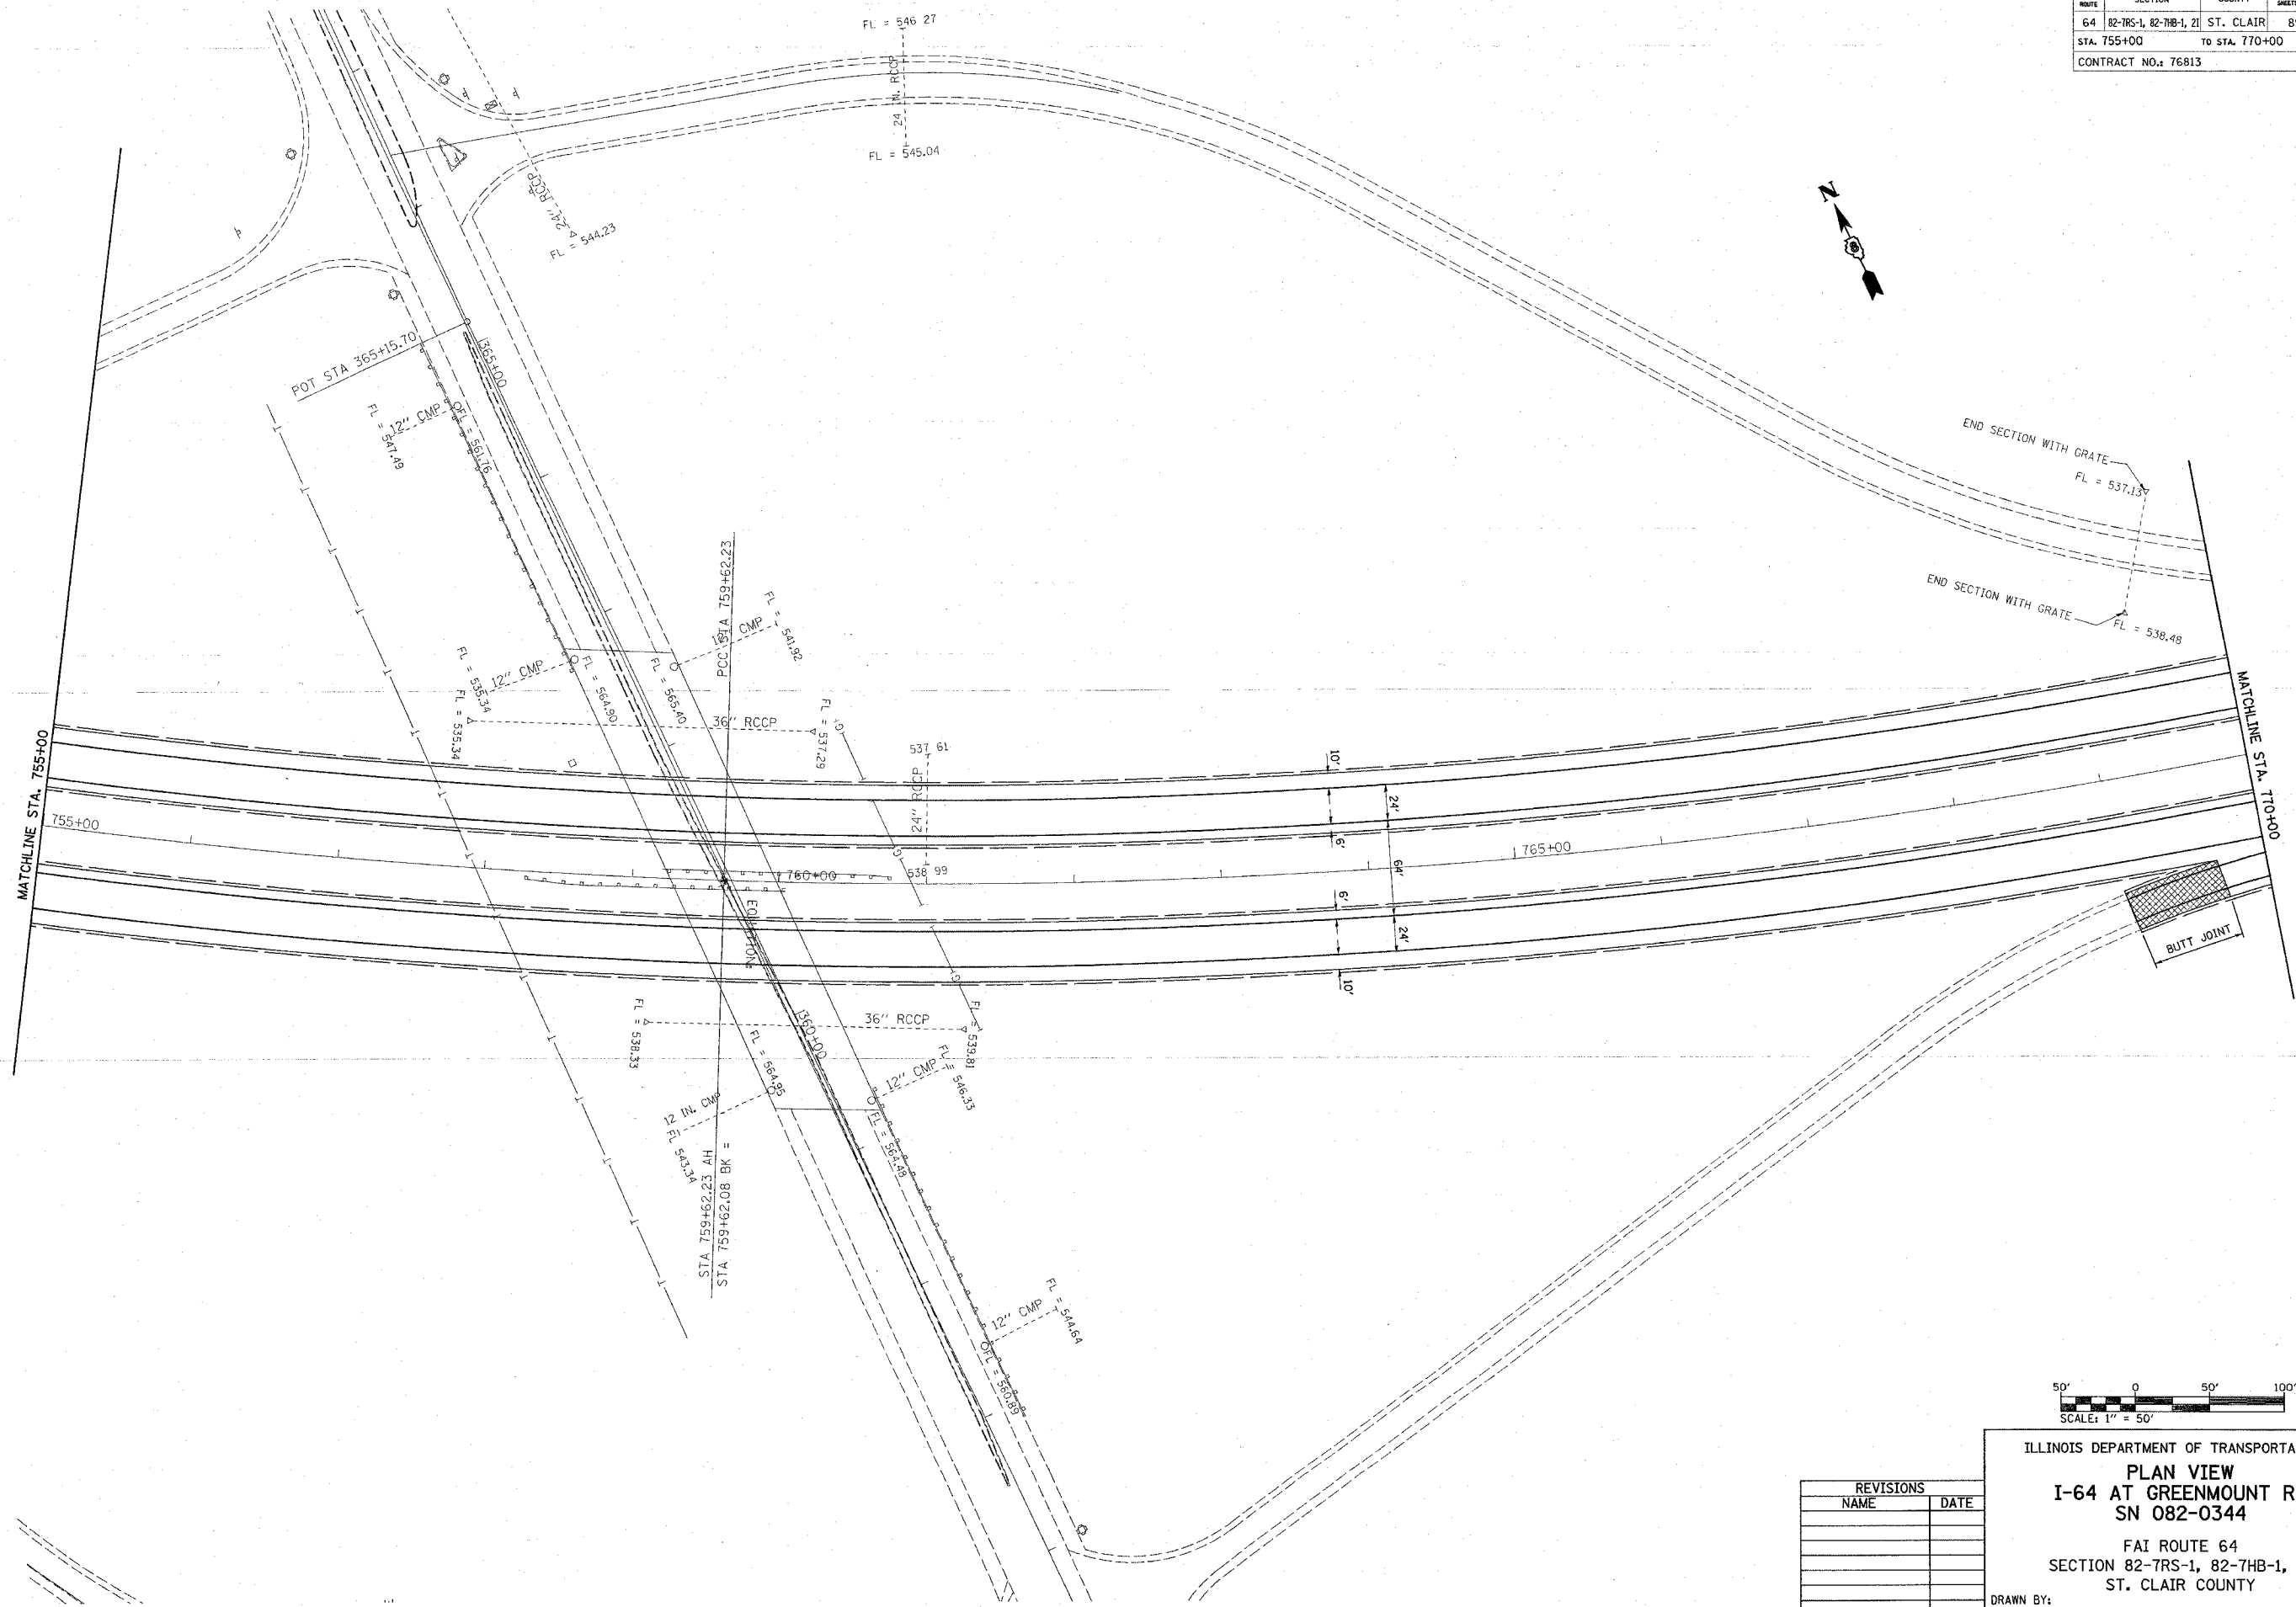

REVISIONS	
NAME	DATE

ILLINOIS DEPARTMENT OF TRANSPORTATION  
**PLAN VIEW**  
**I-64 AT GREENMOUNT RD**  
**SN 082-0344**  
 FAI ROUTE 64  
 SECTION 82-7RS-1, 82-7HB-1, 2I  
 ST. CLAIR COUNTY  
 DRAWN BY:  
 PLOT DATE: \*DATE-TIME\*

\*DATE-TIME\*  
 \*DATE-TIME\*  
 \*DATE-TIME\*  
 \*DATE-TIME\*