


FAI ROUTE	SECTION	COUNTY	TOTAL SHEETS	SHEET NO.
64	82-7RS-1, 82-7HB-1, 2I	ST. CLAIR	89	22
STA. 785+00		TO STA. 800+00		
CONTRACT NO.: T6813				

PLAN	REVISED	DATE
NO.	BY	
NOTE BOOK	ALIGNED	CHECKED
	CADD FILE NAME	

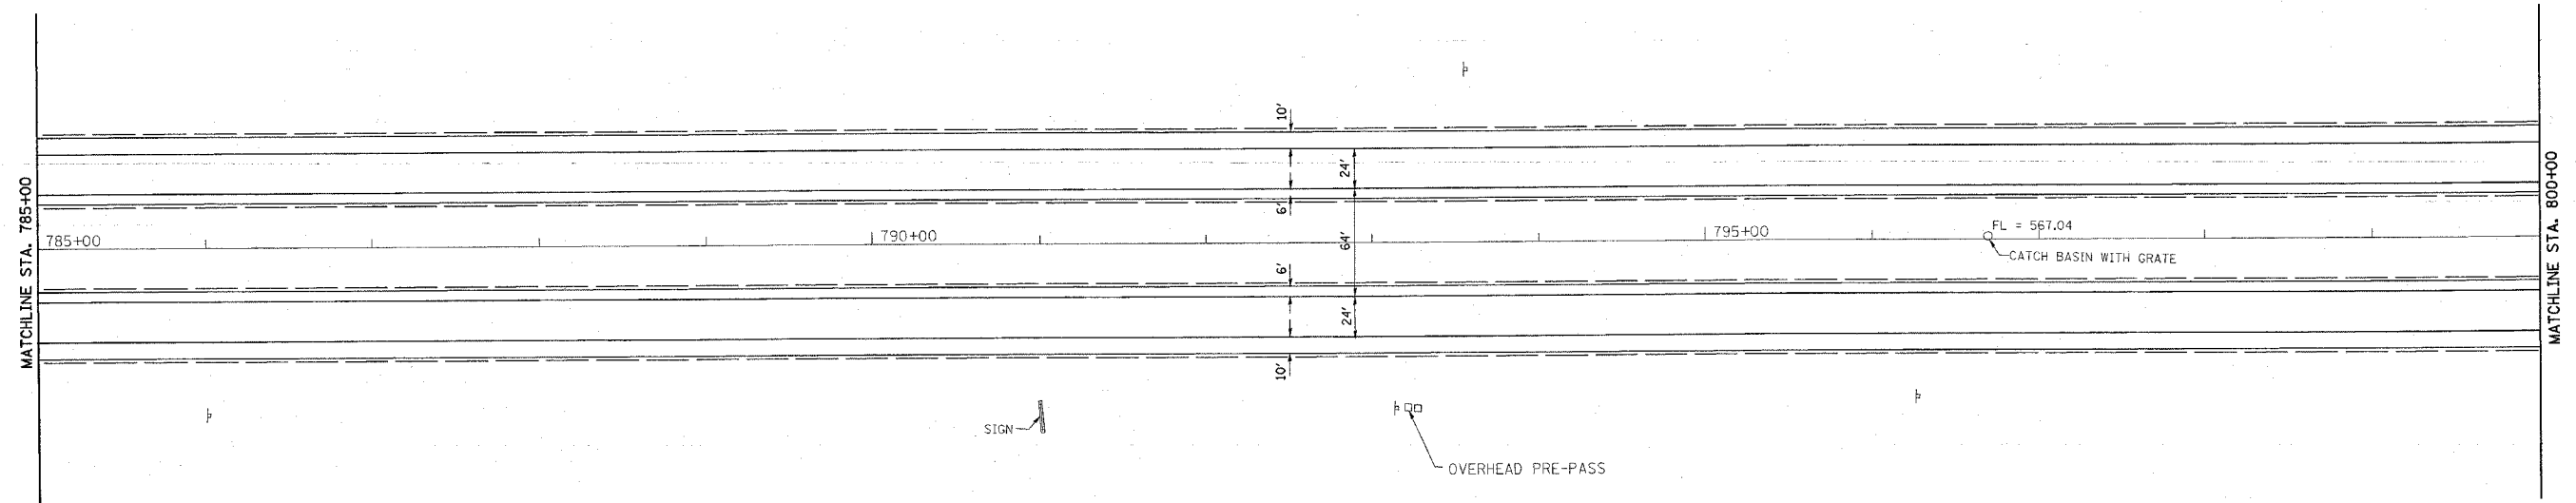

REVISIONS	
NAME	DATE

ILLINOIS DEPARTMENT OF TRANSPORTATION  
**PLAN VIEW**  
 FAI ROUTE 64  
 SECTION 82-7RS-1, 82-7HB-1, 2I  
 ST. CLAIR COUNTY

DRAWN BY: \_\_\_\_\_

PLOT DATE: \*DATE-TIME\*

DATE-TIME  
 DATE-TIME  
 DATE-TIME  
 DATE-TIME