


FILE NO.	SECTION	COUNTY	TOTAL SHEETS	SHEET NO.
64	82-7RS-1, 82-7HB-1, 2I	ST. CLAIR	89	26
STA. 845+00		TO STA. 860+00		
CONTRACT NO.: 76813				

PLAN	SURVEYED	BY	DATE
NOTE BOOK	ADJUSTED		
NO.	FILE NAME		

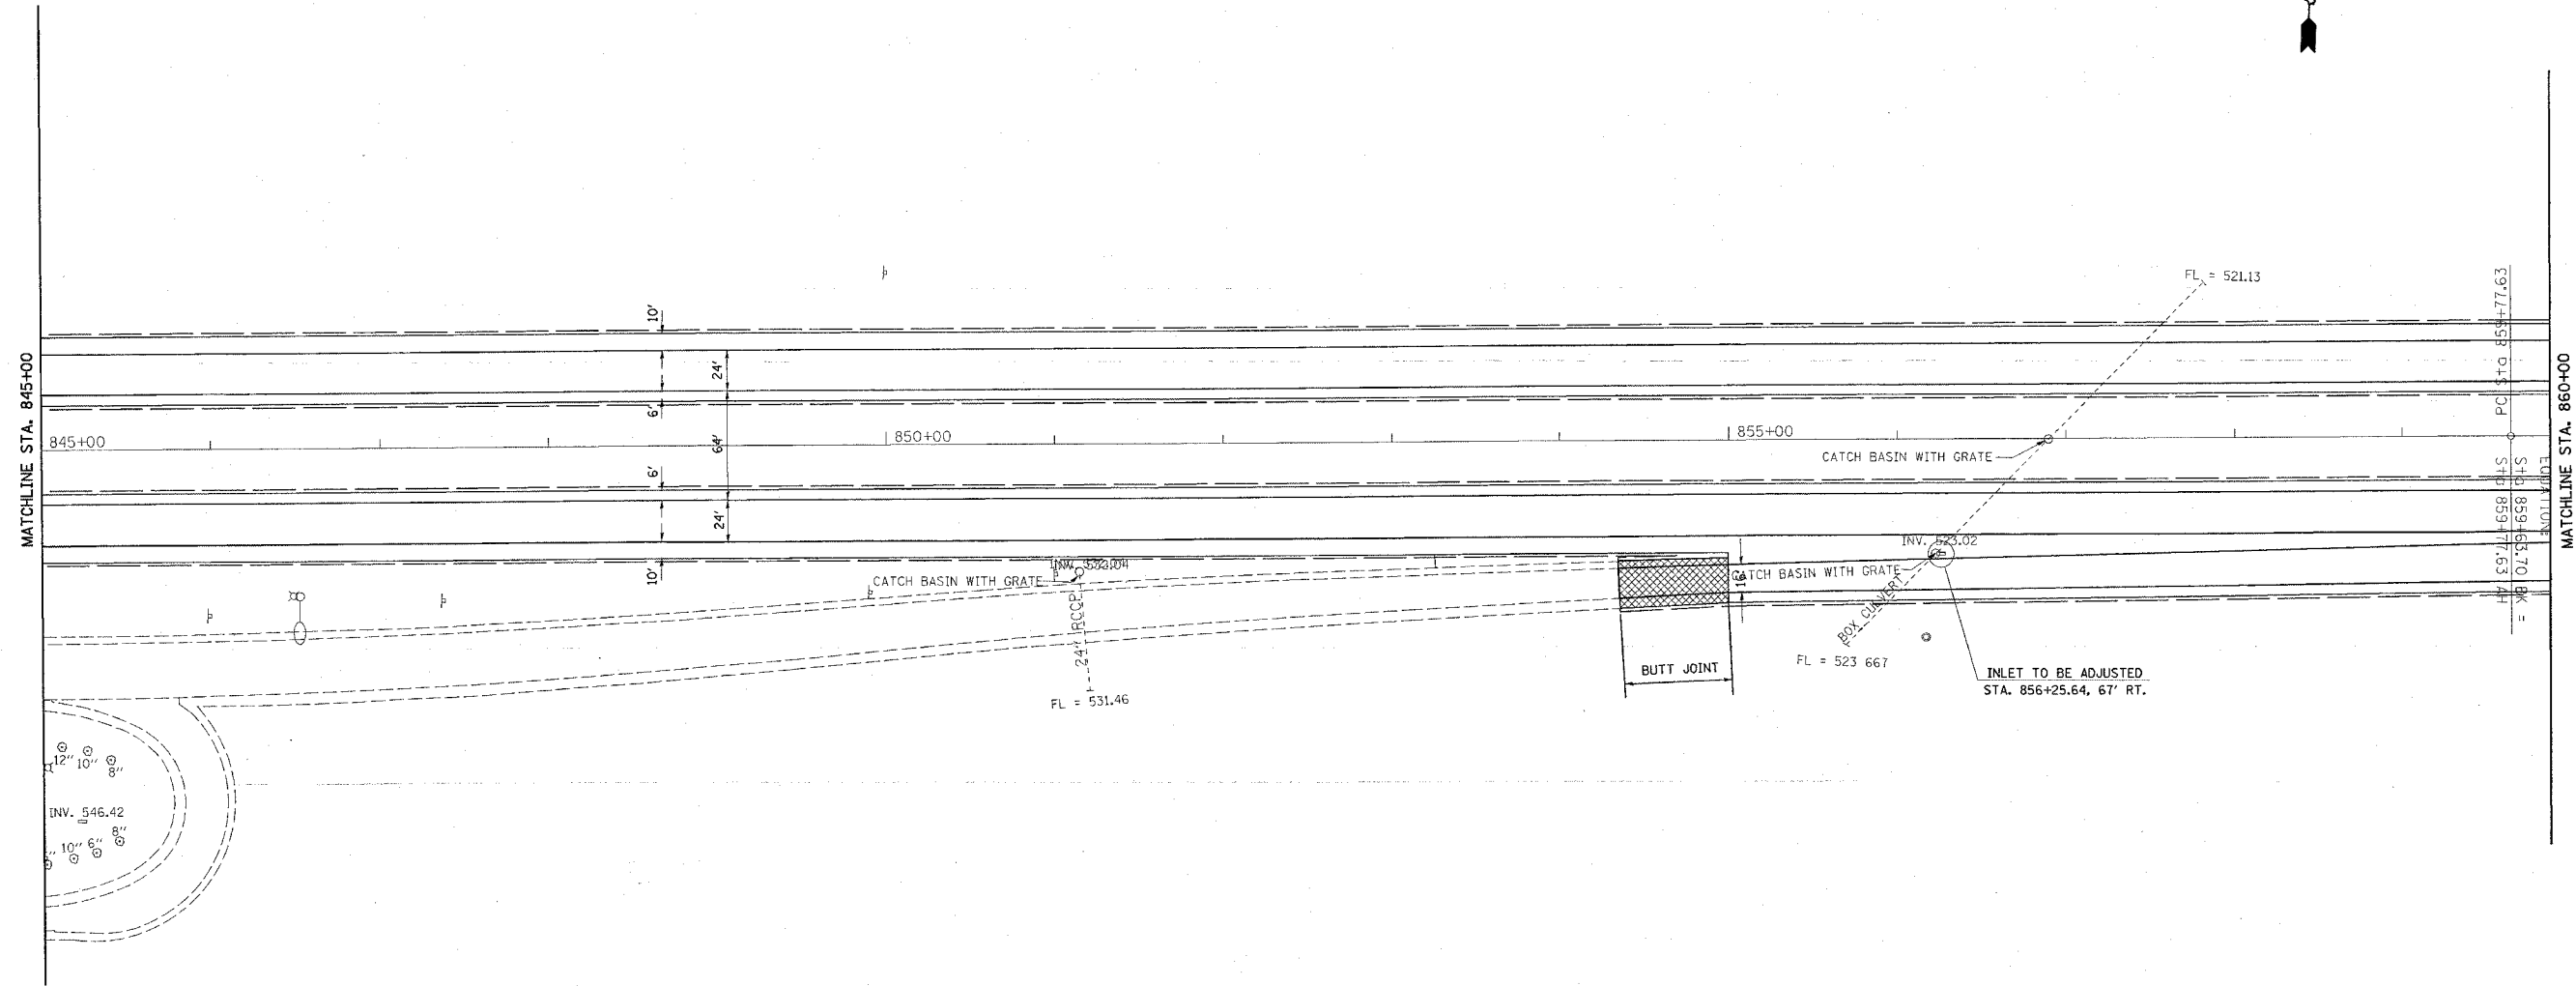

REVISIONS	
NAME	DATE

ILLINOIS DEPARTMENT OF TRANSPORTATION
PLAN VIEW
I-64 AT WEIGH STATION

FAI ROUTE 64
SECTION 82-7RS-1, 82-7HB-1, 2I
ST. CLAIR COUNTY

DRAWN BY:
PLOT DATE: *DATE-TIME*

DATE-TIME
CON-SHEC
REF-PL3
*REF-