



FAI ROUTE	SECTION	COUNTY	TOTAL SHEETS	SHEET NO.
64	82-TRS-1, 82-7HB-1, 2I	ST. CLAIR	89	34
STA. TO STA.		CONTRACT NO.: 76813		

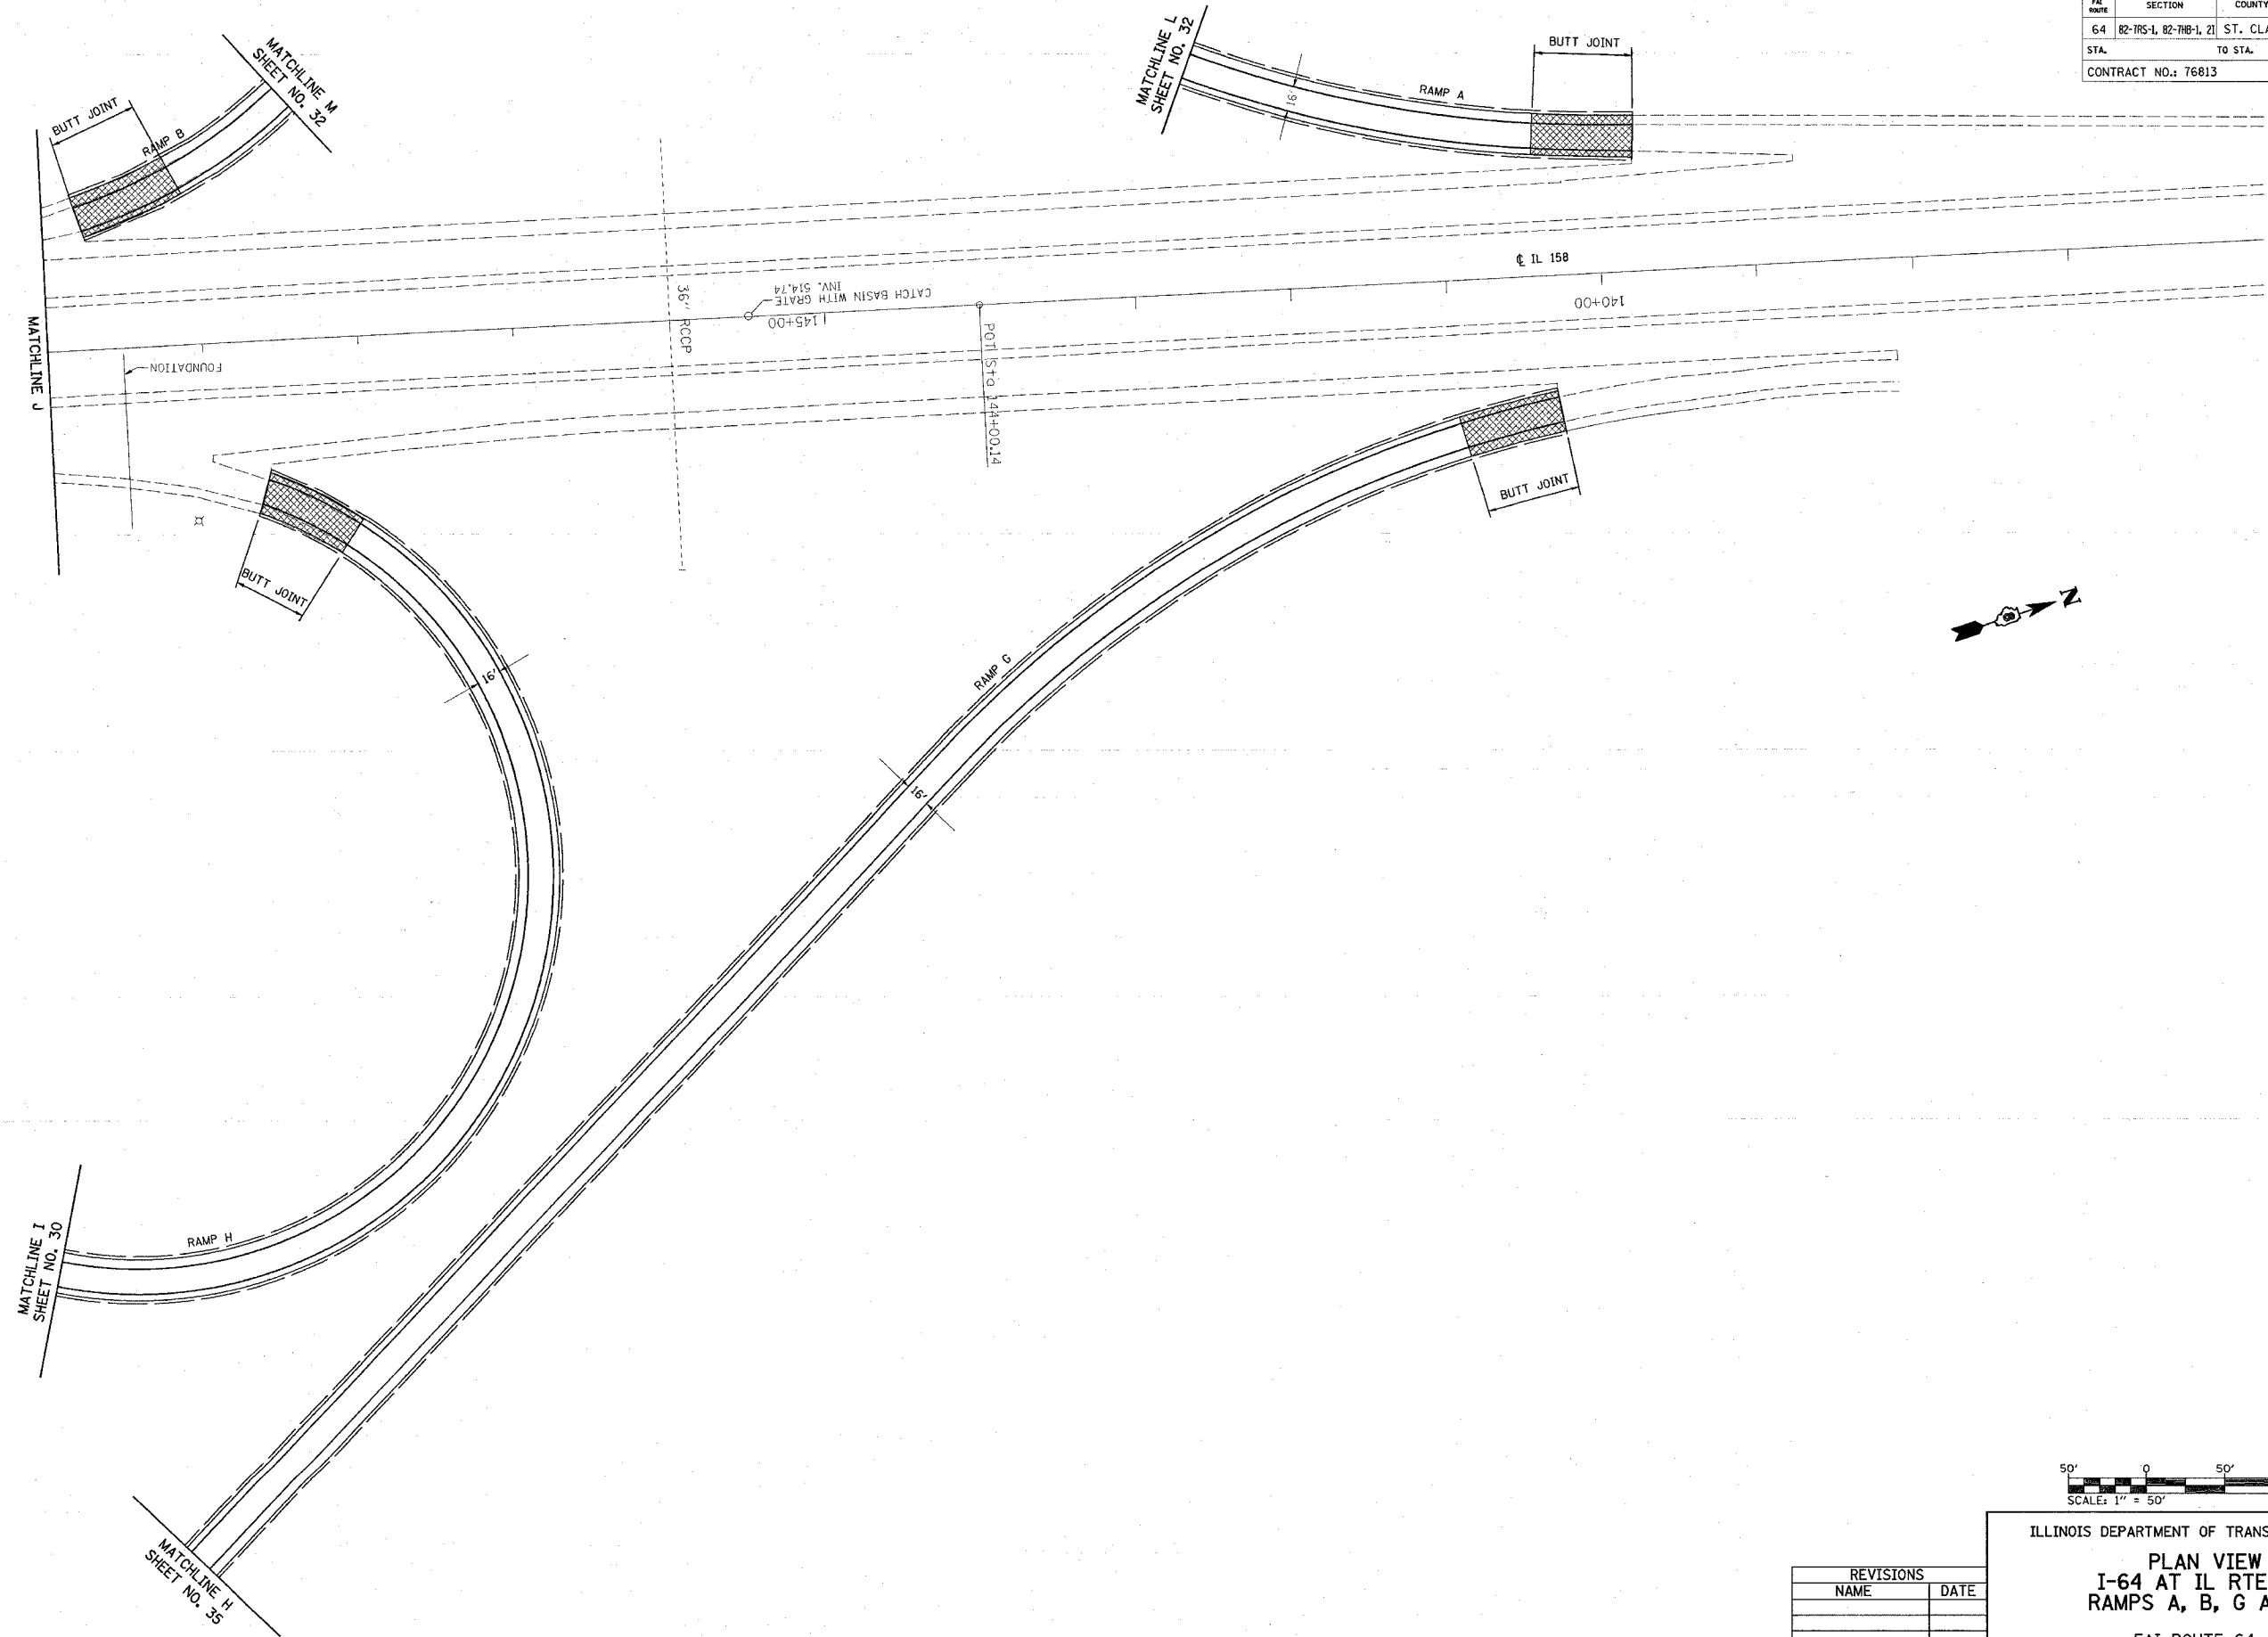

PLAN	SURVEYED	DATE
NOTE BOOK	PLOTTED	BY
NO.	ALIGNED	
	CHECKED	
	CAD FILE NAME	

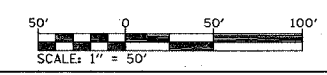

REVISIONS	
NAME	DATE

ILLINOIS DEPARTMENT OF TRANSPORTATION
PLAN VIEW
I-64 AT IL RTE 158
RAMPS A, B, G AND H
 FAI ROUTE 64
 SECTION 82-TRS-1, 82-7HB-1, 2I
 ST. CLAIR COUNTY
 DRAWN BY:
 PLOT DATE: *DATE-TIME*

DATE
 TIME
 REF
 REF