


FAI ROUTE	SECTION	COUNTY	TOTAL SHEETS	SHEET NO.
64	82-7RS-1, 82-7HB-1, 2I	ST. CLAIR	89	35
STA. 920+00		TO STA. 935+00		
CONTRACT NO.: 76813				

PLAN	SURVEYED	DATE
NOTE BOOK NO.	BY	
	DATE	
	NO. OF CHECKS	
	RT. OF MAY CHECKED	
	ADD. FILE NAME	

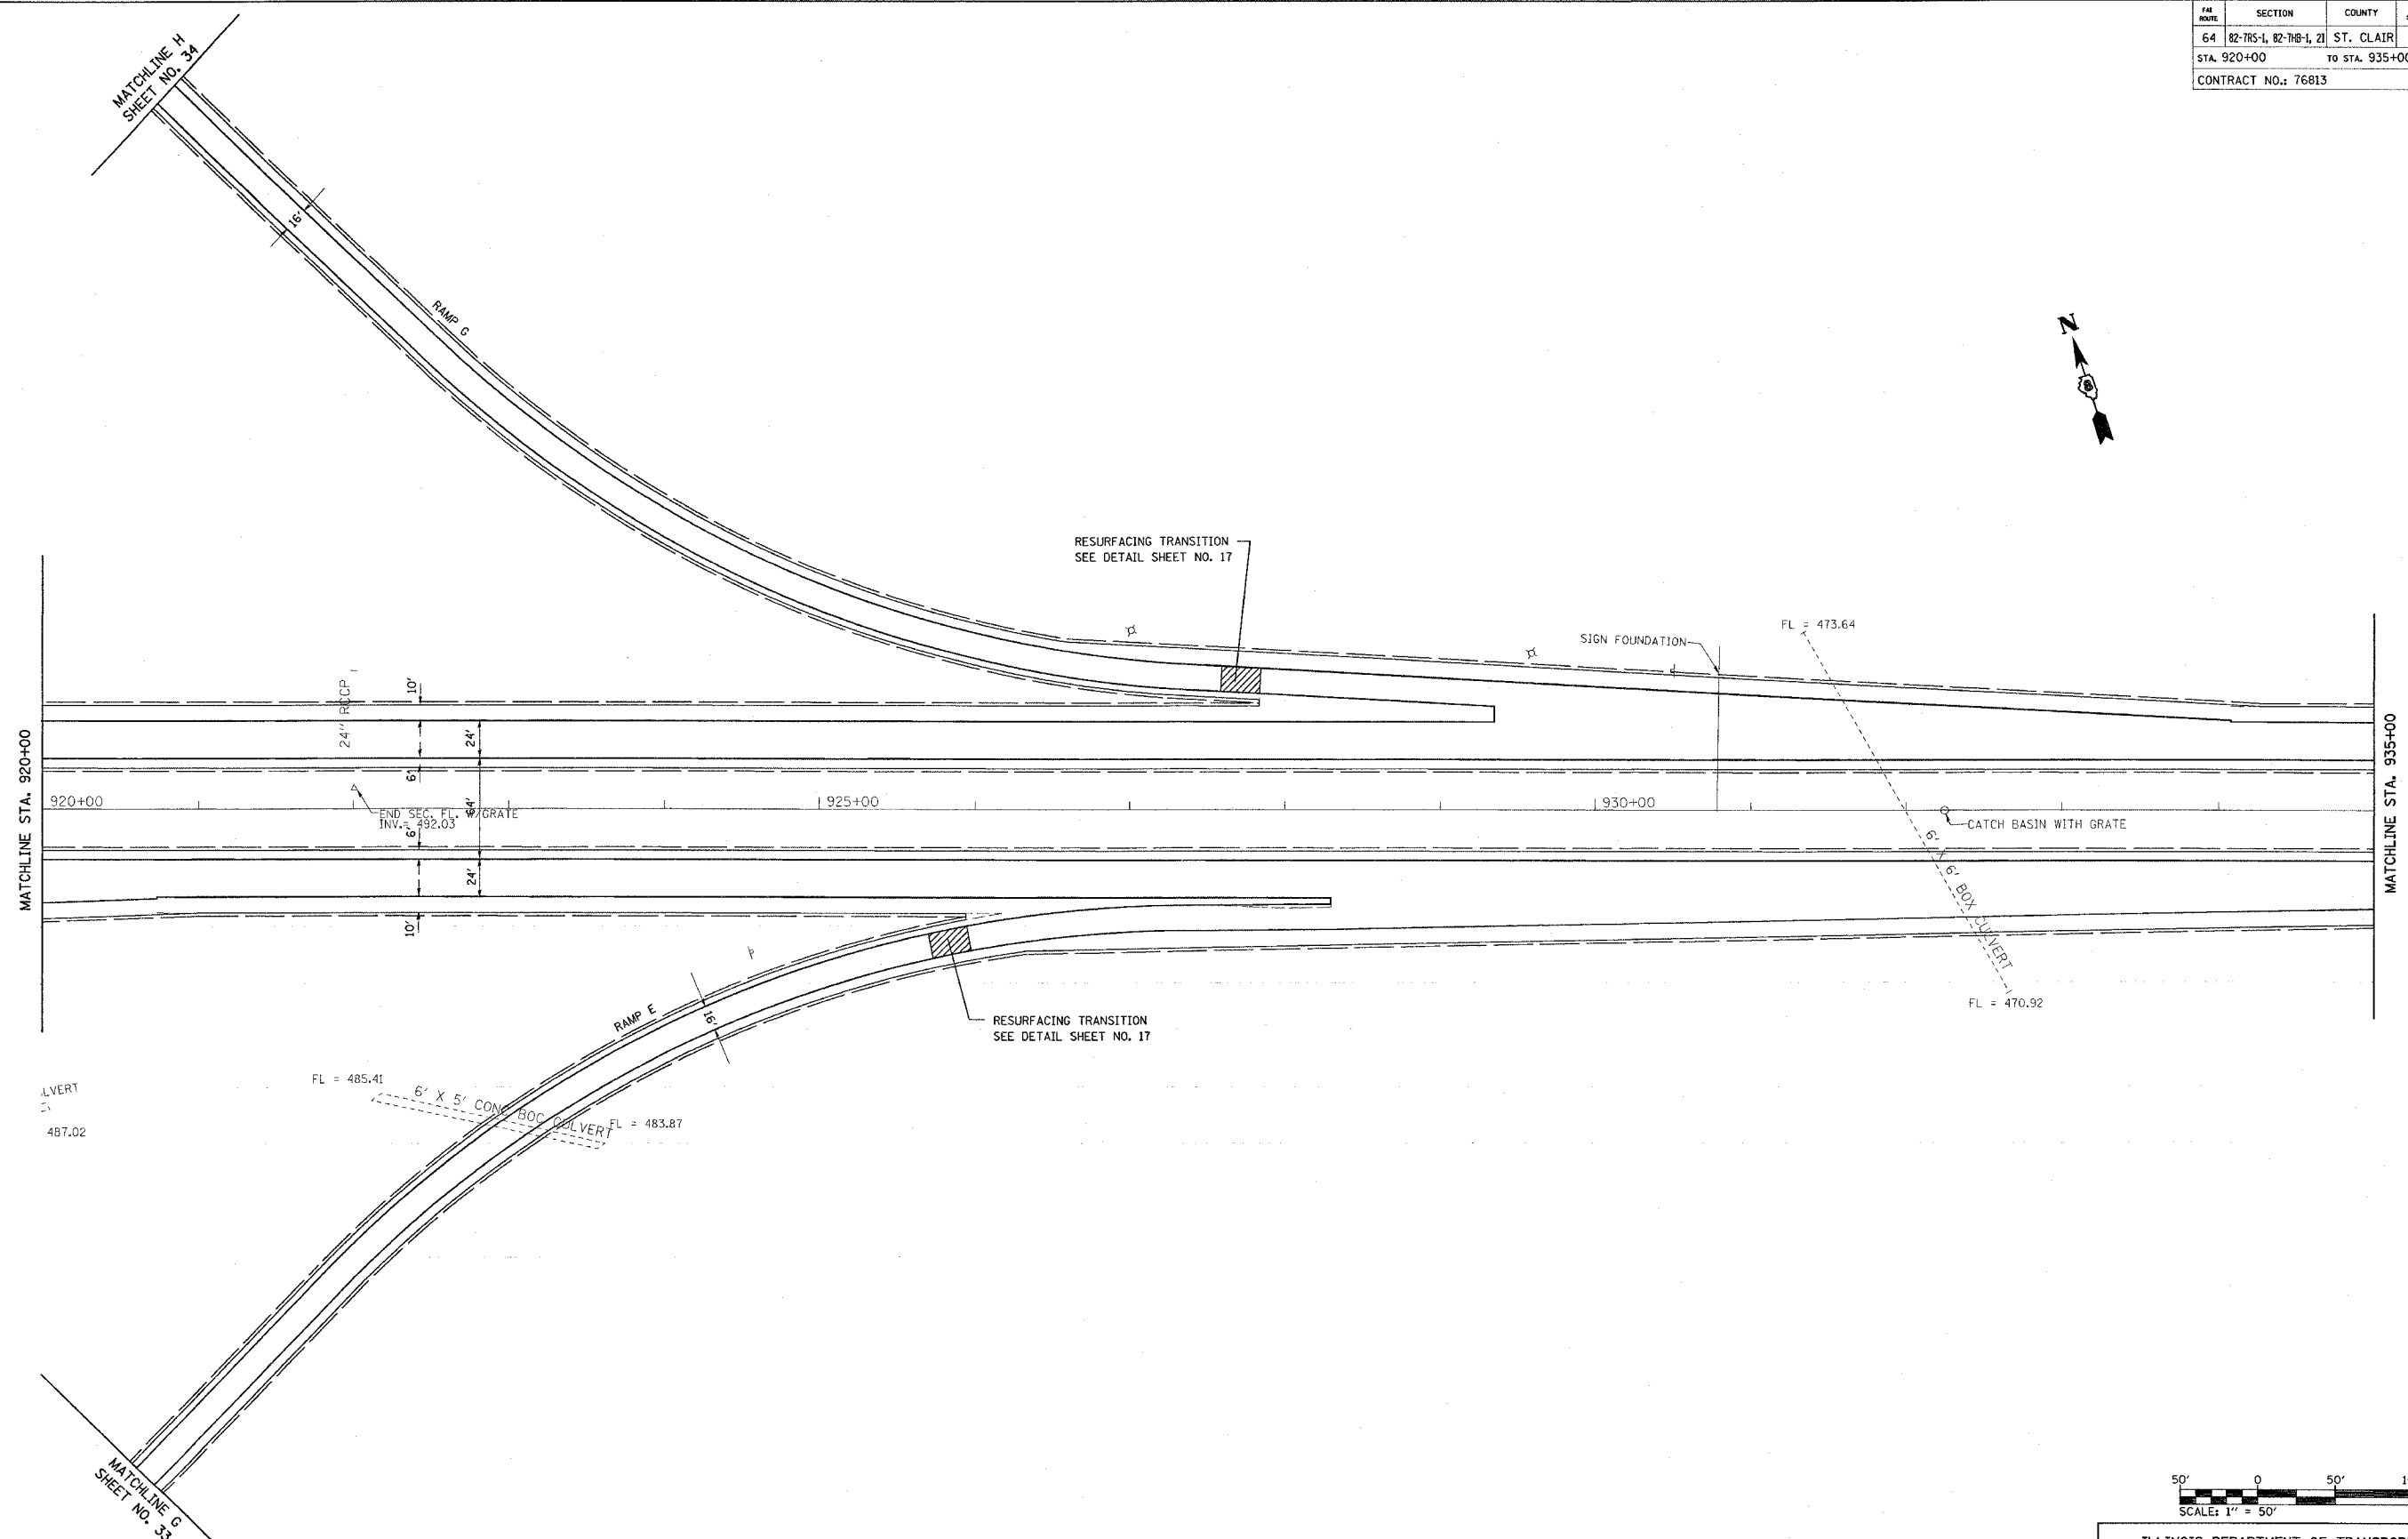

REVISIONS	
NAME	DATE

ILLINOIS DEPARTMENT OF TRANSPORTATION
PLAN VIEW
I-64 AT IL RTE 158
RAMPS E AND G
 FAI ROUTE 64
 SECTION 82-7RS-1, 82-7HB-1, 2I
 ST. CLAIR COUNTY
 DRAWN BY:
 PLOT DATE: 4/26/2005

4/26/2005
 c:\projects\enr\64\plan\p1\06794a.dgn
 REF: p118