
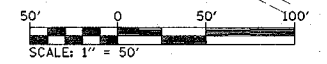


PROJECT	SECTION	COUNTY	TOTAL SHEETS	SHEET NO.
64	82-TR5-1, 82-7HB, 21	ST. CLAIR	89	37
STA.	TO STA.			
CONTRACT NO.: 76813				

PLAN	SURVEYED	DATE
	PLOTTED	
	NOTED	
	RT. OF WAY CHECKED	
	ADD FILE NAME	

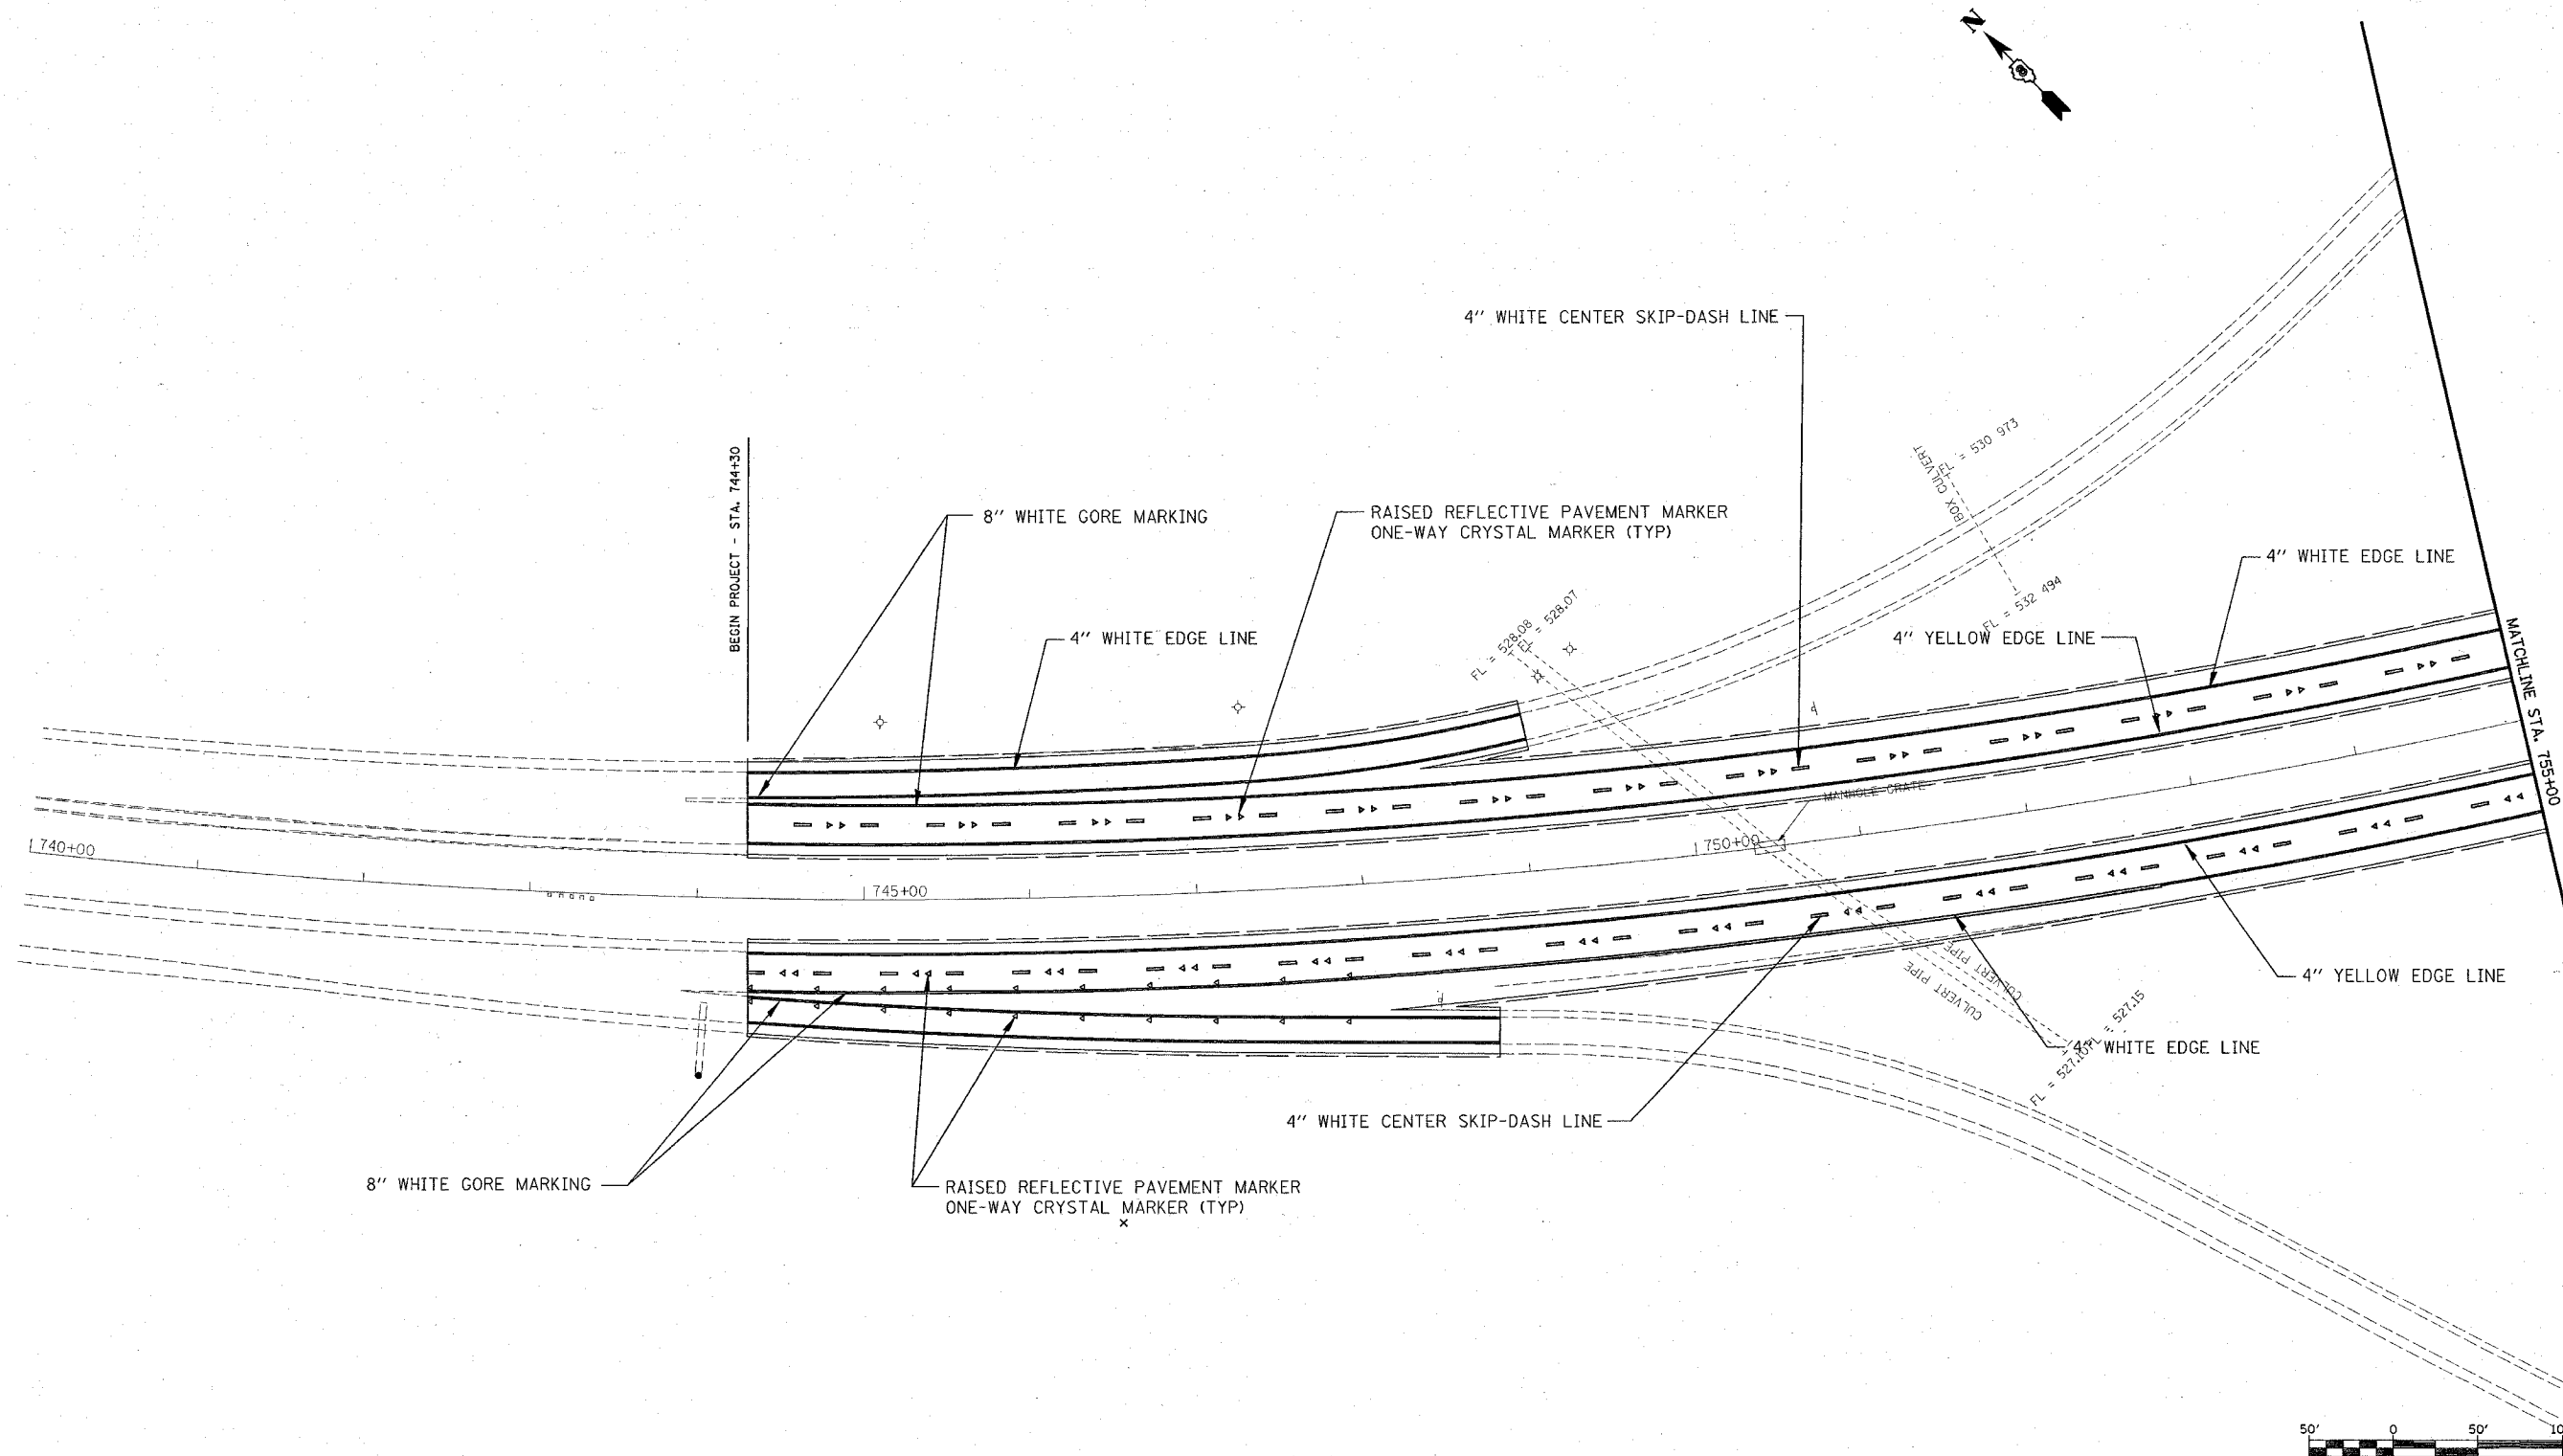

REVISIONS	
NAME	DATE

ILLINOIS DEPARTMENT OF TRANSPORTATION  
**PAVEMENT MARKING SHEET**

FAI ROUTE 64  
SECTION 82-TR5-1, 82-7HB, 21  
ST. CLAIR COUNTY

DRAWN BY: \_\_\_\_\_  
PLOT DATE: \*DATE-TIME\*

•CON-SPEC•  
•REF-PL2•  
•REF-