


PROJECT	SECTION	COUNTY	TOTAL SHEETS	SHEET NO.
64	82-7RS-1, 82-7HB, 2I	ST. CLAIR	89	39
STA.	TO STA.			
CONTRACT NO.: 76813				

PLAN	SURVEYED	BY	DATE
NOTE BOOK	ALIGNMENT CHECKED		
	FT. OF WAY CHECKED		
	FIELD FILE NAME		

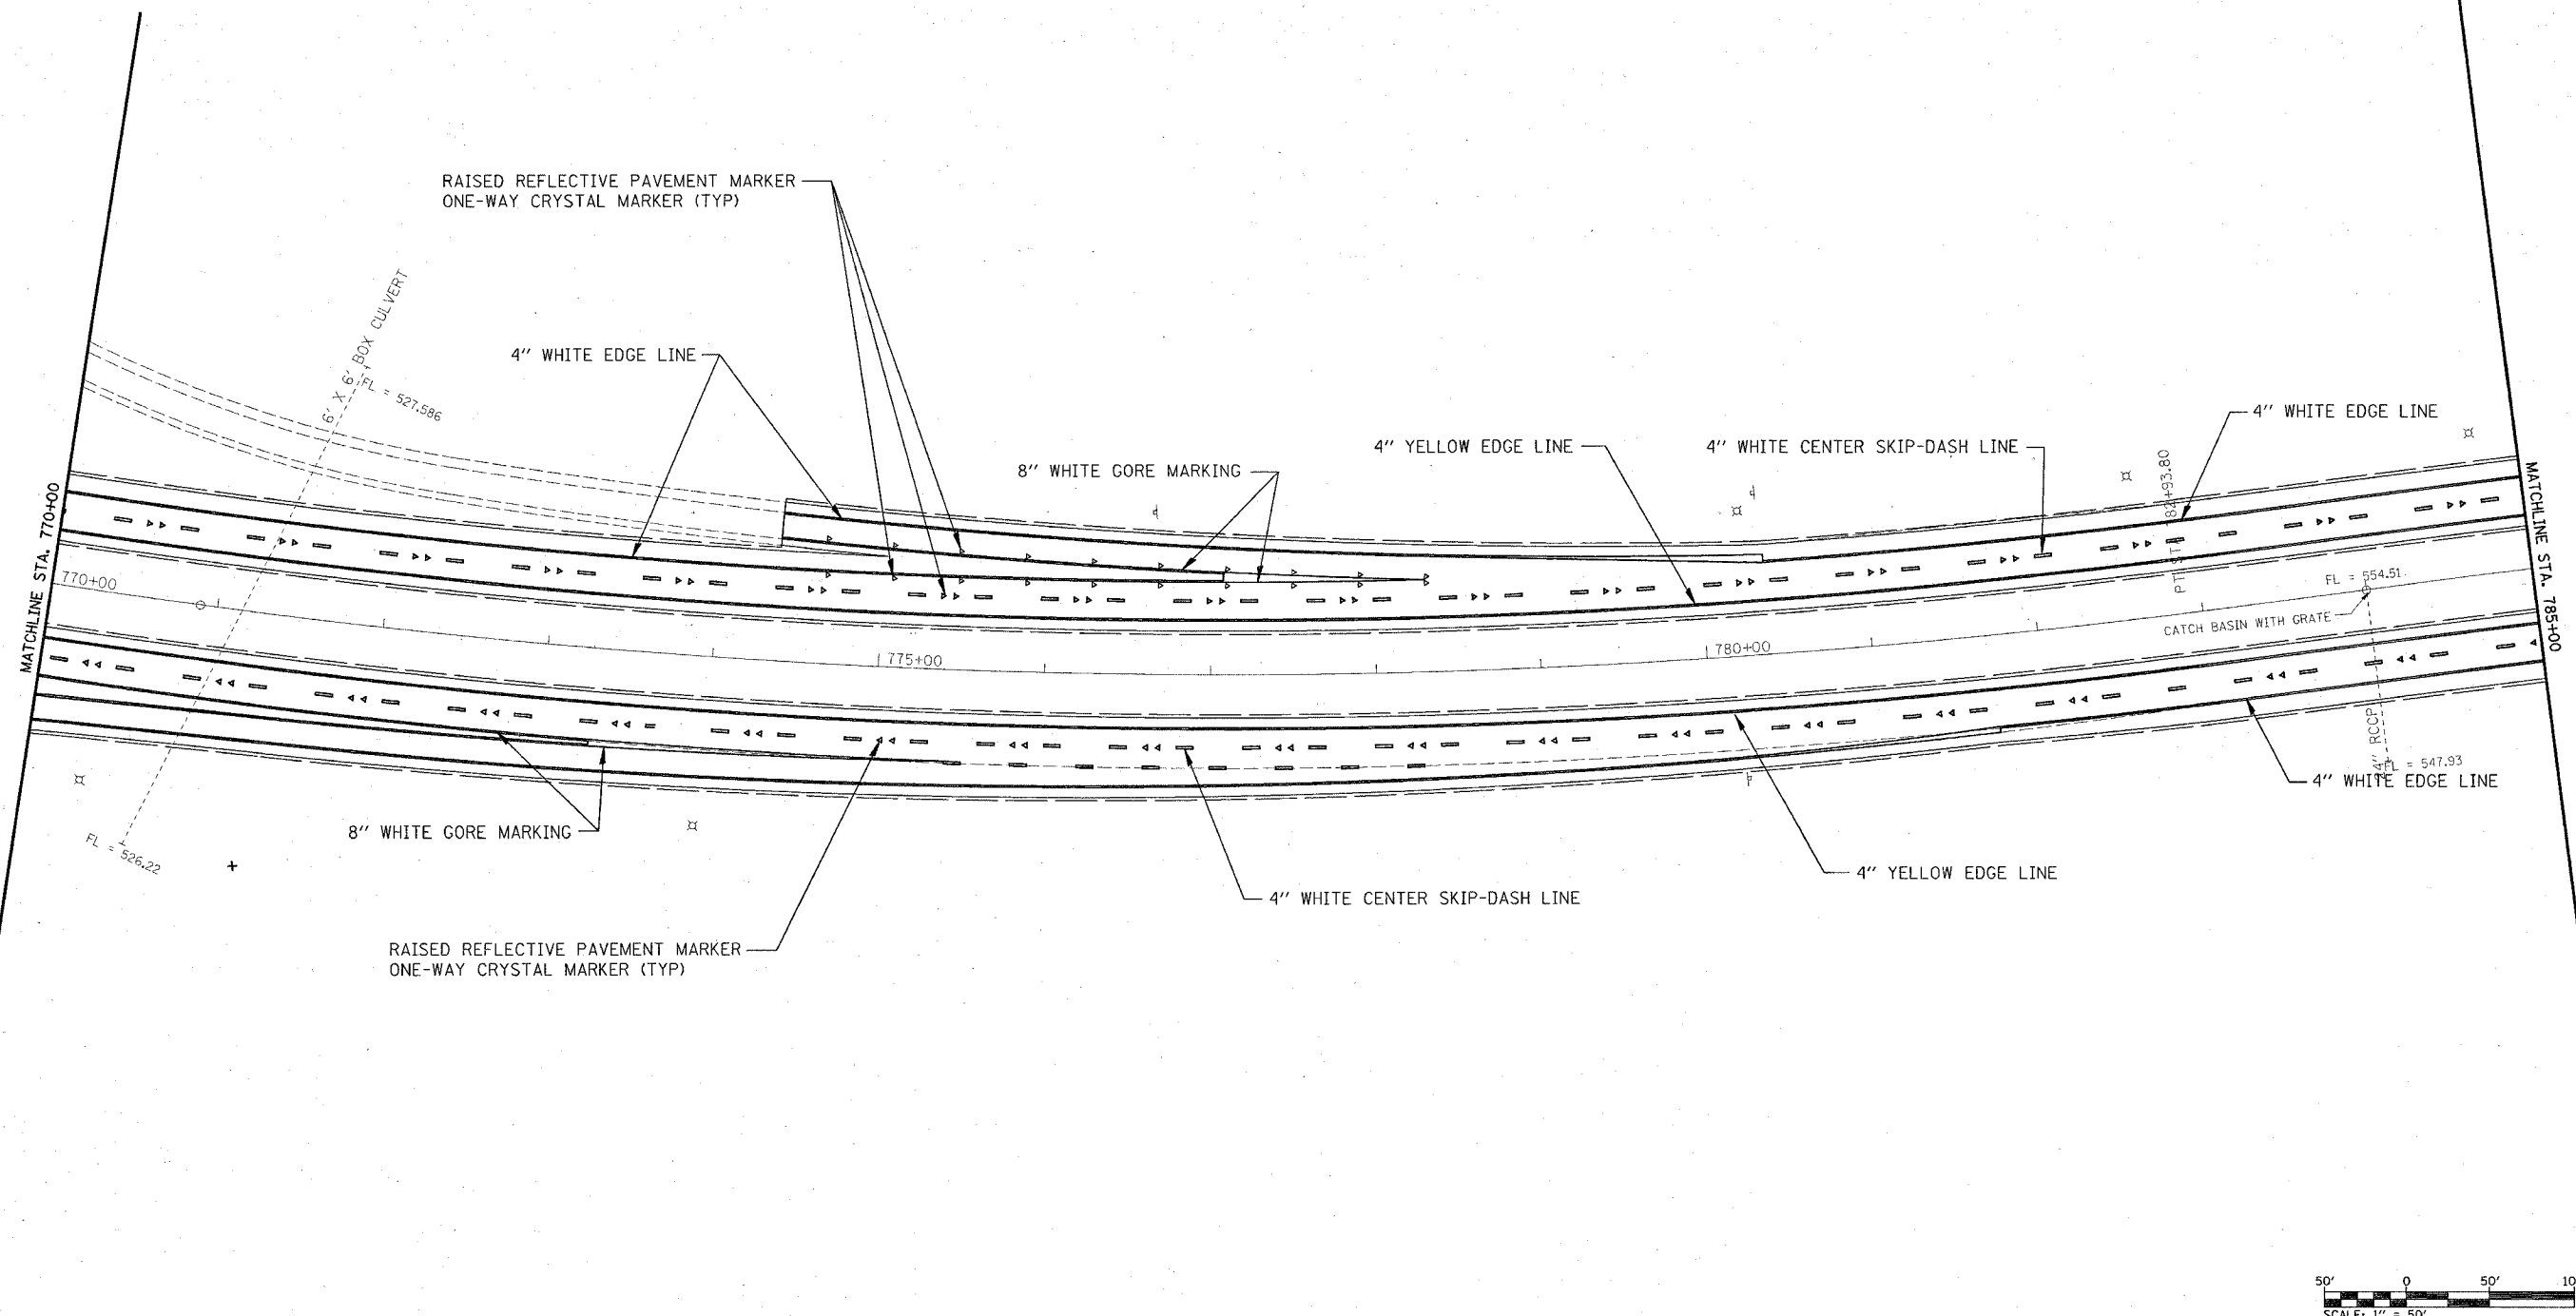

REVISIONS	
NAME	DATE

ILLINOIS DEPARTMENT OF TRANSPORTATION
PAVEMENT MARKING SHEET

FAI ROUTE 64
SECTION 82-7RS-1, 82-7HB, 2I
ST. CLAIR COUNTY

DRAWN BY: _____
PLOT DATE: *DATE-TIME*

DATE-TIME
DATE-TIME
DATE-TIME
DATE-TIME