


FAI ROUTE	SECTION	COUNTY	TOTAL SHEETS	SHEET NO.
64	82-7RS-1, 82-7HB, 2I	ST. CLAIR	89	41
STA. TO STA.				
CONTRACT NO.: 76813				

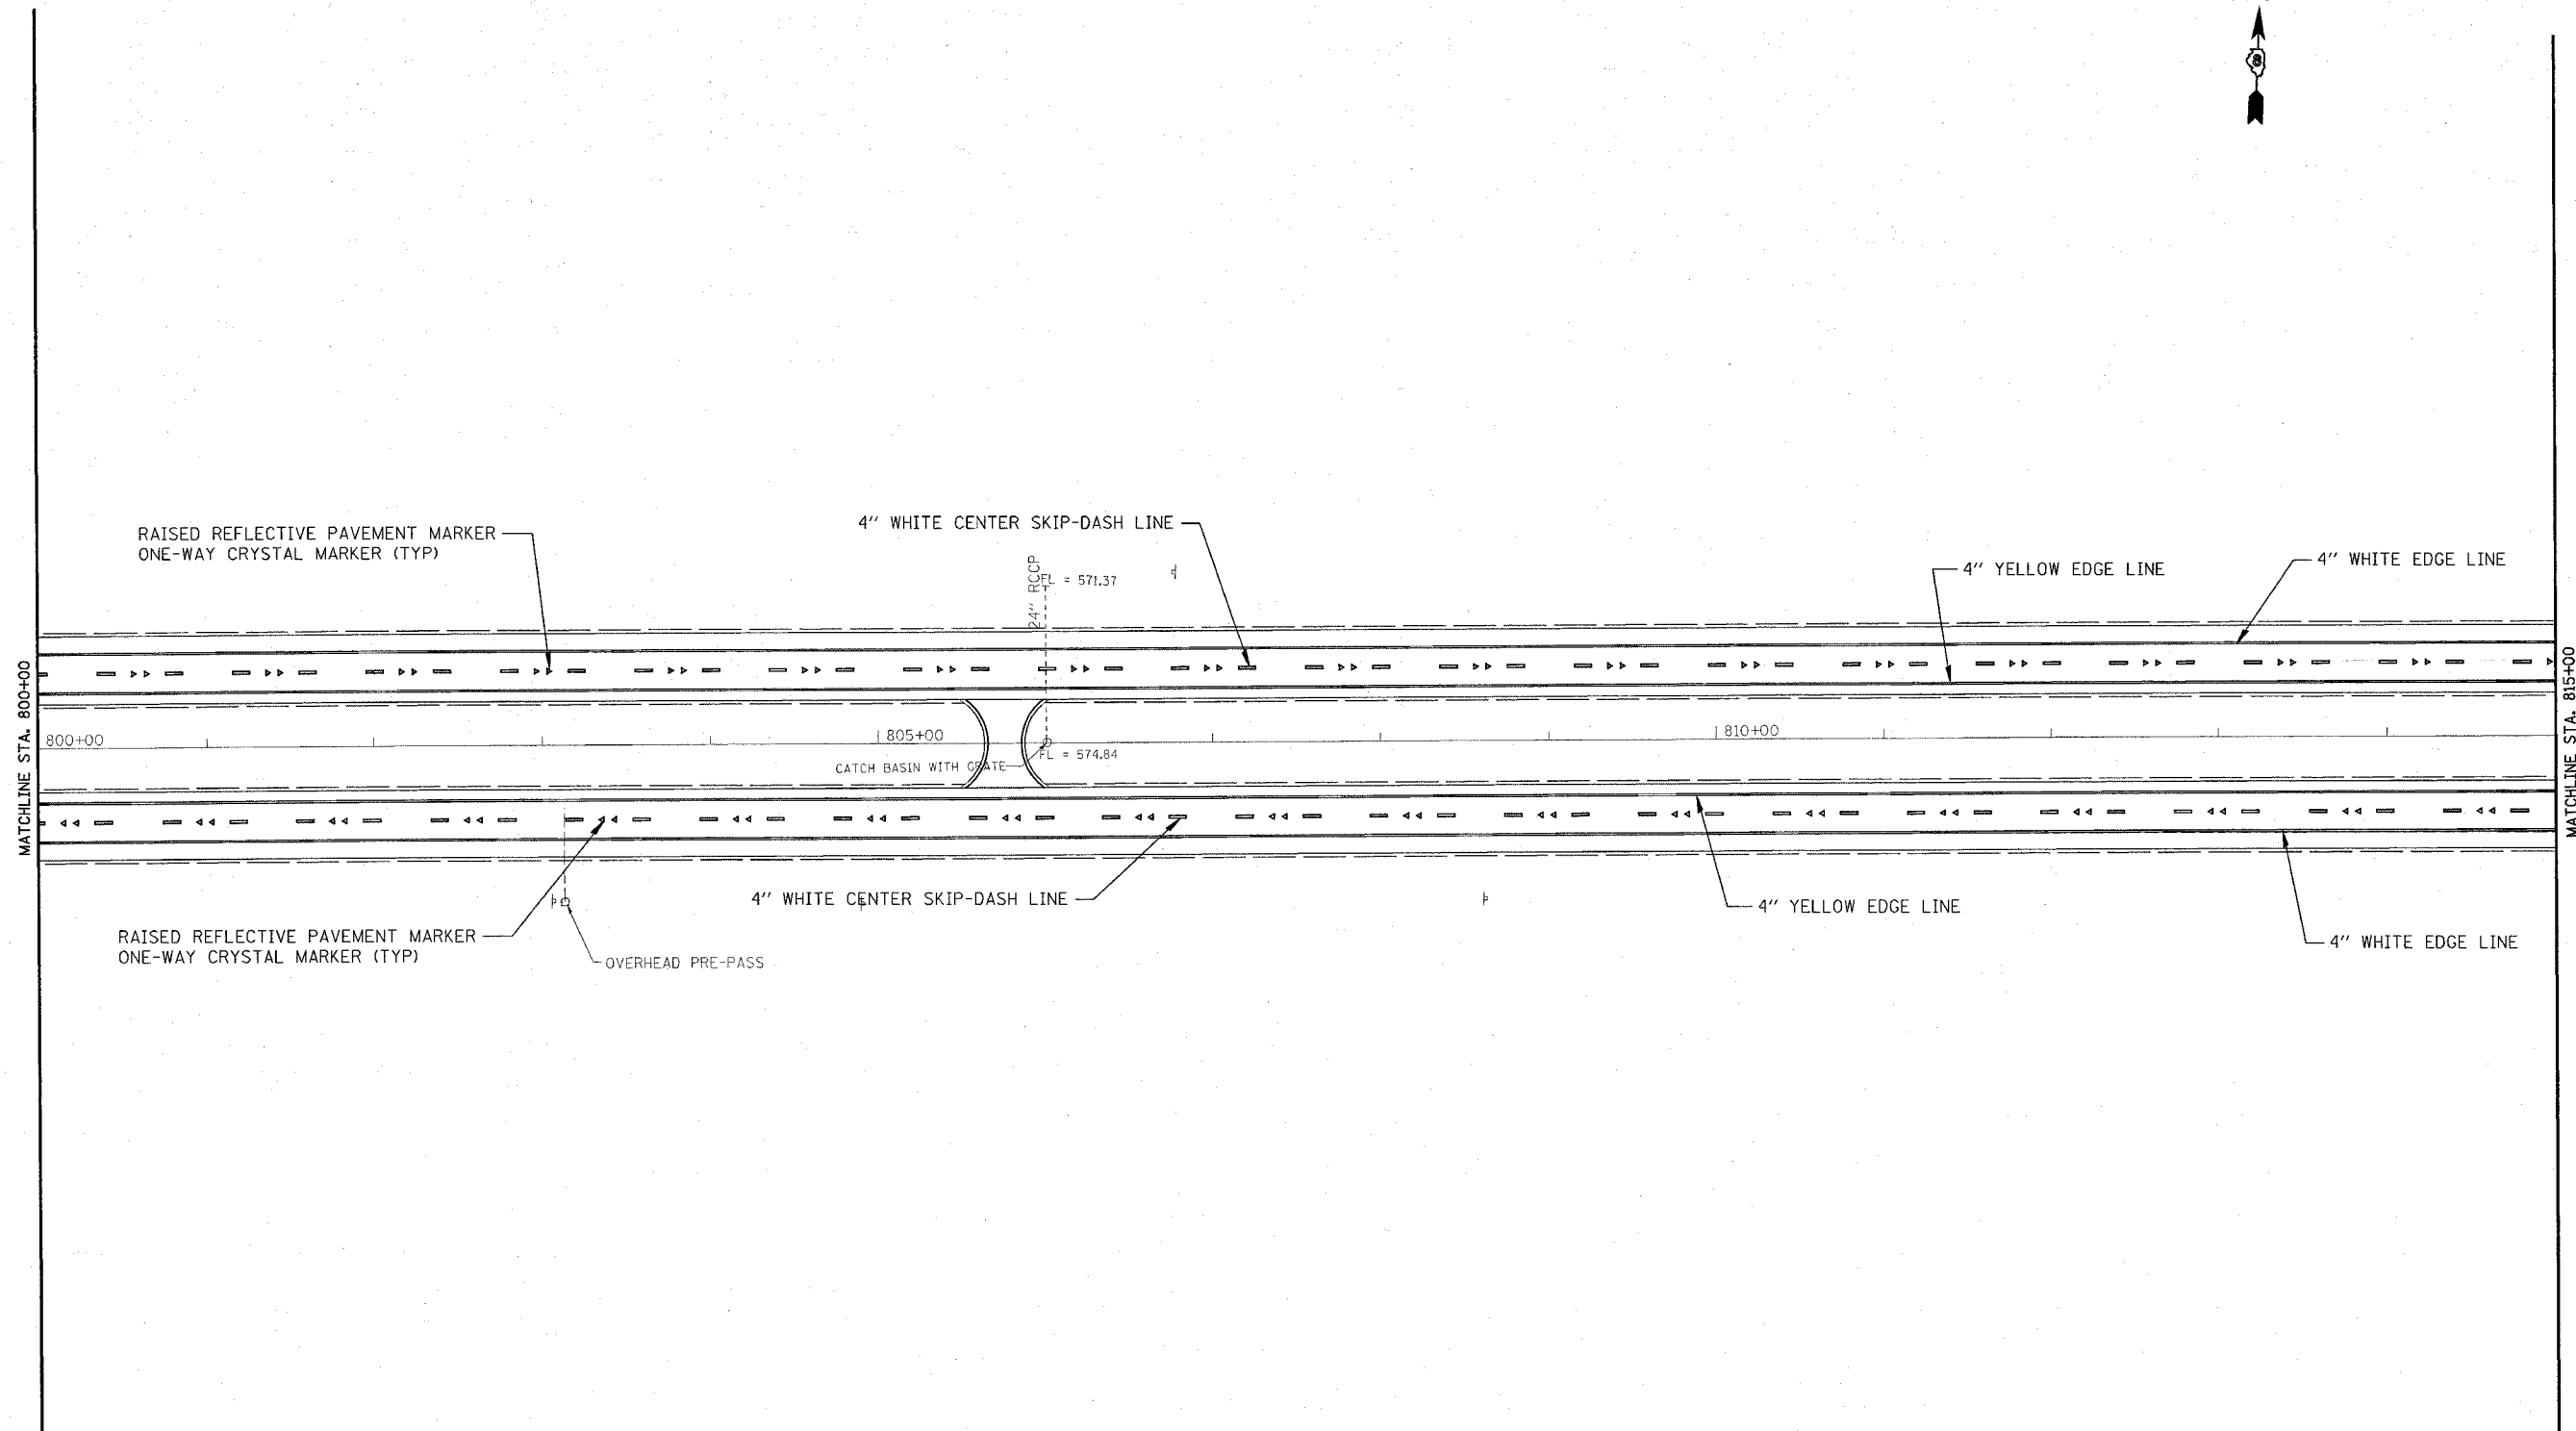

PLAN	DESIGNED	DATE
	BY	
	NOTED	
	ALIGNED	
	CHECKED	
	DATE	
	FILE NAME	



REVISIONS	
NAME	DATE

ILLINOIS DEPARTMENT OF TRANSPORTATION
PAVEMENT MARKING SHEET

FAI ROUTE 64
 SECTION 82-7RS-1, 82-7HB, 2I
 ST. CLAIR COUNTY

DRAWN BY: _____
 PLOT DATE: *DATE-TIME*

DATE-TIME
 DATE-TIME
 DATE-TIME
 DATE-TIME