



F.A.I. RTE.	SECTION	COUNTY	TOTAL SHEETS	SHEET NO.
64	82-7RS-1, 82-7HB, 2I	ST. CLAIR	89	58
STA.		TO STA.		
FED. ROAD DIST. NO.		ILLINOIS FED. AID PROJECT		

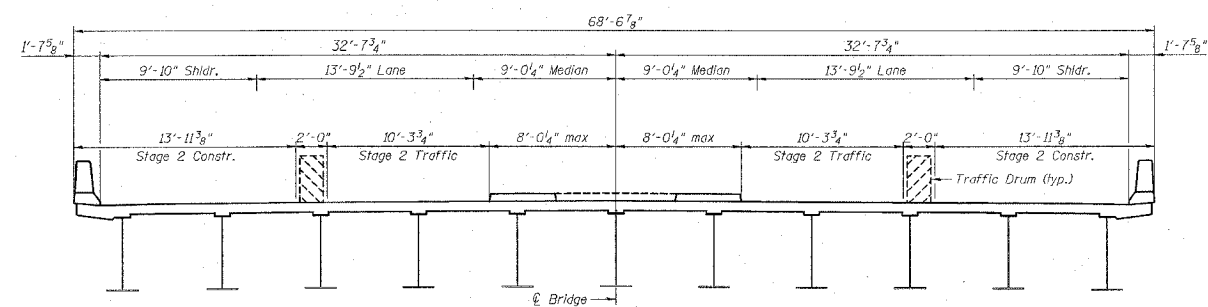

CROSS SECTION (SN 082-0344)
(Looking North)

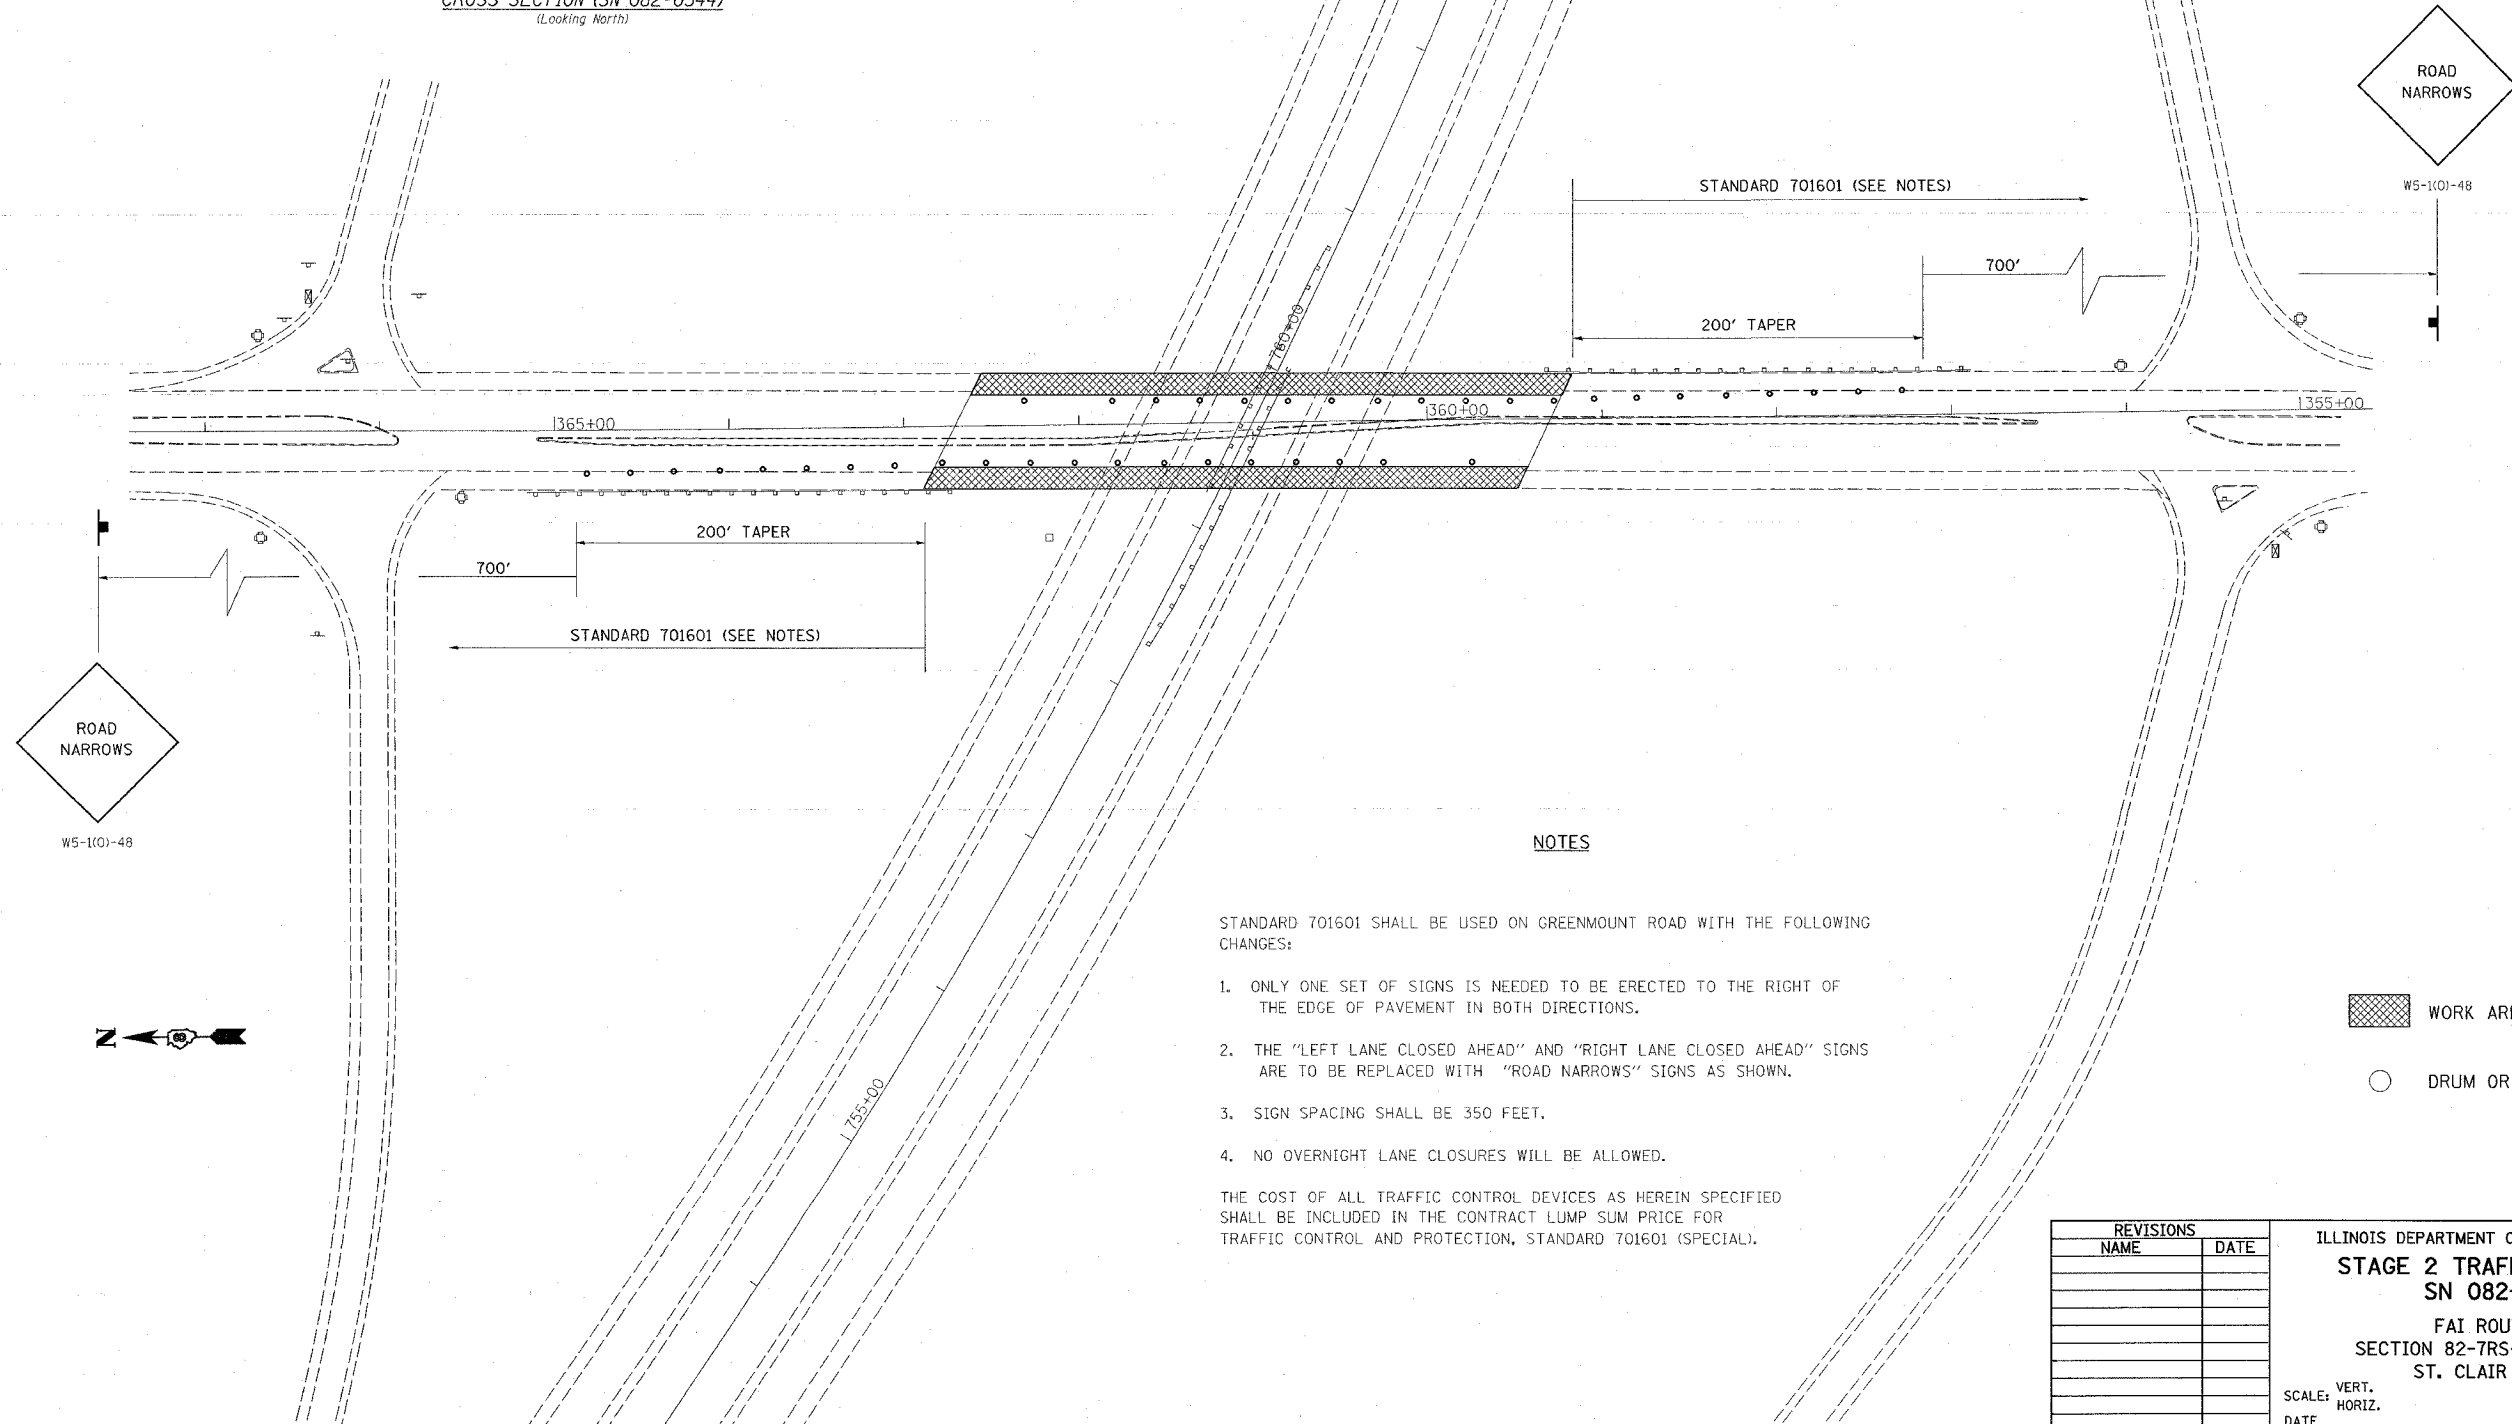

NOTES

STANDARD 701601 SHALL BE USED ON GREENMOUNT ROAD WITH THE FOLLOWING CHANGES:

1. ONLY ONE SET OF SIGNS IS NEEDED TO BE ERECTED TO THE RIGHT OF THE EDGE OF PAVEMENT IN BOTH DIRECTIONS.
2. THE "LEFT LANE CLOSED AHEAD" AND "RIGHT LANE CLOSED AHEAD" SIGNS ARE TO BE REPLACED WITH "ROAD NARROWS" SIGNS AS SHOWN.
3. SIGN SPACING SHALL BE 350 FEET.
4. NO OVERNIGHT LANE CLOSURES WILL BE ALLOWED.

THE COST OF ALL TRAFFIC CONTROL DEVICES AS HEREIN SPECIFIED SHALL BE INCLUDED IN THE CONTRACT LUMP SUM PRICE FOR TRAFFIC CONTROL AND PROTECTION, STANDARD 701601 (SPECIAL).

WORK AREA

DRUM OR CONE

REVISIONS	
NAME	DATE

ILLINOIS DEPARTMENT OF TRANSPORTATION
STAGE 2 TRAFFIC CONTROL
SN 082-0344
 FAI ROUTE 64
 SECTION 82-7RS-1, 82-7HB, 2I
 ST. CLAIR COUNTY

SCALE: VERT. _____
 HORIZ. _____
 DATE _____

DRAWN BY _____
 CHECKED BY _____

PLOT DATE = 04/15/08
 FILE NAME = #FILE#
 PLOT SCALE = #SCALE#
 REFERENCE = #REF#