

F.A.I. RTE.	SECTION	COUNTY	TOTAL SHEETS	SHEET NO.
64	82-TR-1, 82-7HB, 2I	ST. CLAIR	89	67
STA.		TO STA.		
FED. ROAD DIST. NO.	ILLINOIS	FED. AID PROJECT		

PRE-STAGE 1

SHOULDERS SHALL BE REPLACED WHERE SHOWN PRIOR TO STAGE 1. THE MATERIAL PLACED SHALL BE BITUMINOUS BINDER COURSE, SUPERPAVE, IL-19.0, N70.


ANY EXCAVATION OR DROP-OFF MORE THAN 3" AT THE EDGE OF PAVEMENT SHALL BE PROTECTED WITH EXTENDED LEG BARRICADES AND APPROPRIATE LIGHTING.

THE CATCH BASINS LOCATED IN THE SHOULDER ADJACENT TO THE NORTHEAST AND SOUTHEAST CORNERS OF THE APPROACH SPANS SHALL BE COVERED AND FILLED WITH SAND AND TOPPED WITH 3" ASPHALT PRIOR TO SETTING UP TRAFFIC CONTROL IN STAGE 1. THIS IS TEMPORARY WITH THIS MATERIAL TO BE REMOVED AFTER STAGE 2 CONSTRUCTION IS COMPLETED.

NO OVERNIGHT LANE CLOSURES WILL BE ALLOWED IN THIS STAGE.

TRAFFIC CONTROL FOR THIS WORK SHALL CONFORM TO STANDARD 701201.

THE COST OF ALL TRAFFIC CONTROL DEVICES AS HEREIN SPECIFIED AND FILLING AND REMOVAL OF MATERIAL FROM THE CATCH BASINS SHALL BE INCLUDED IN THE CONTRACT LUMP SUM PRICE FOR TRAFFIC CONTROL AND PROTECTION, STANDARD 701201.

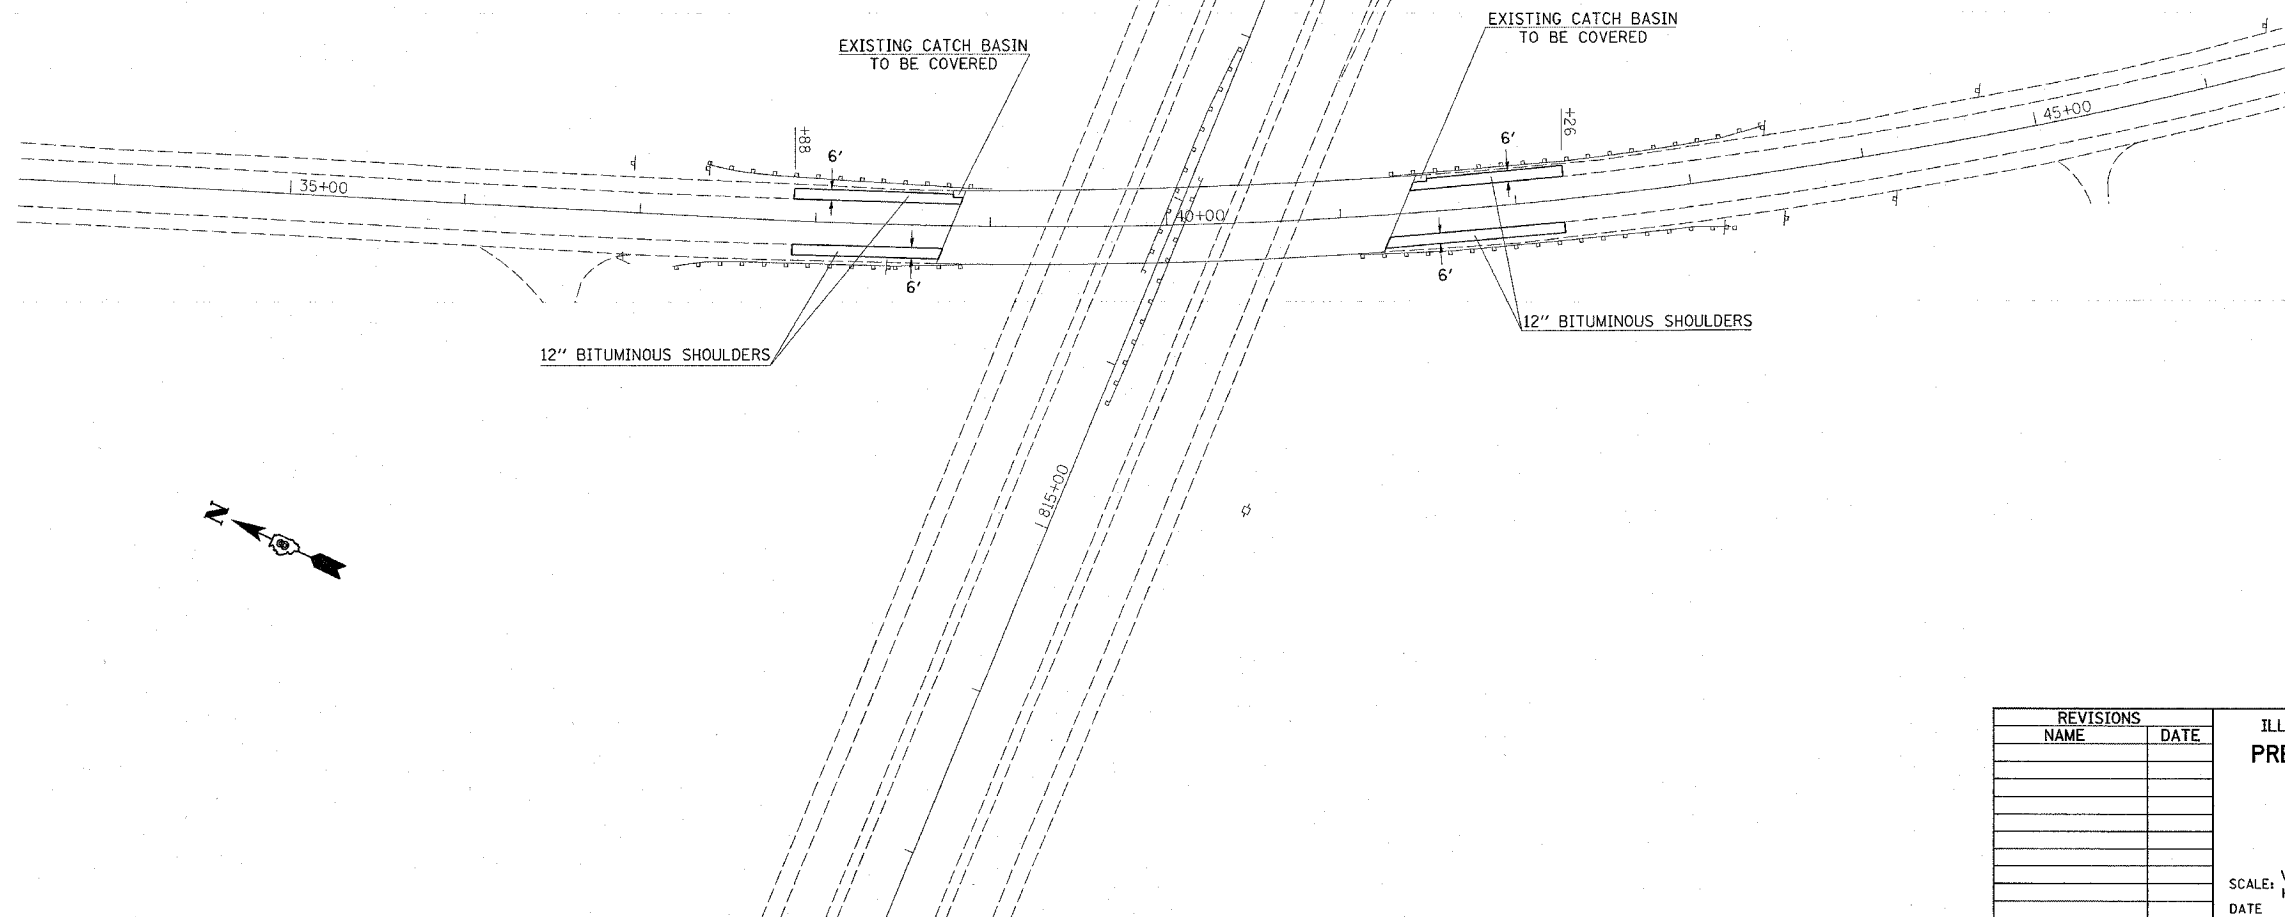

PLOT DATE = 08/25/08
 FILE NAME = 082-0181
 PLOT SCALE = 1/4\"/>

REVISIONS	
NAME	DATE

ILLINOIS DEPARTMENT OF TRANSPORTATION
PRE-STAGE 1 TRAFFIC CONTROL
SN 082-0181
 FAI ROUTE 64
 SECTION 82-TR-1, 82-7HB, 2I
 ST. CLAIR COUNTY

SCALE: VERT. _____
 HORIZ. _____
 DATE _____

DRAWN BY _____
 CHECKED BY _____