

F.A.I. RTE.	SECTION	COUNTY	TOTAL SHEETS	SHEET NO.
64	82-TRS-1, 82-7HB, 21	ST. CLAIR	89	69
STA.		TO STA.		
FED. ROAD DIST. NO.	ILLINOIS	FED. AID PROJECT		



**NOTES**

SIGNS, TRAFFIC SIGNALS, INDUCTION LOOP DETECTORS, AND ALL OTHER TRAFFIC CONTROL DEVICES SHALL BE PLACED IN ACCORDANCE WITH STANDARD 701316 OR AS DIRECTED BY THE RESIDENT ENGINEER.

THE TEMPORARY EDGELINE SHOWN IS STRIPED 4' AWAY FROM THE PARAPET MAKING THE ACTUAL STAGE 2 TRAFFIC LANE 12' WIDE.

THE MATERIAL PLACED FOR THE BITUMINOUS TAPER SHALL BE SURFACE COURSE, MIX D.

THE APPLICATION AND REMOVAL OF TEMPORARY PAVEMENT MARKING SHALL BE INCLUDED IN THE COST OF TRAFFIC CONTROL AND PROTECTION, STANDARD 701316.

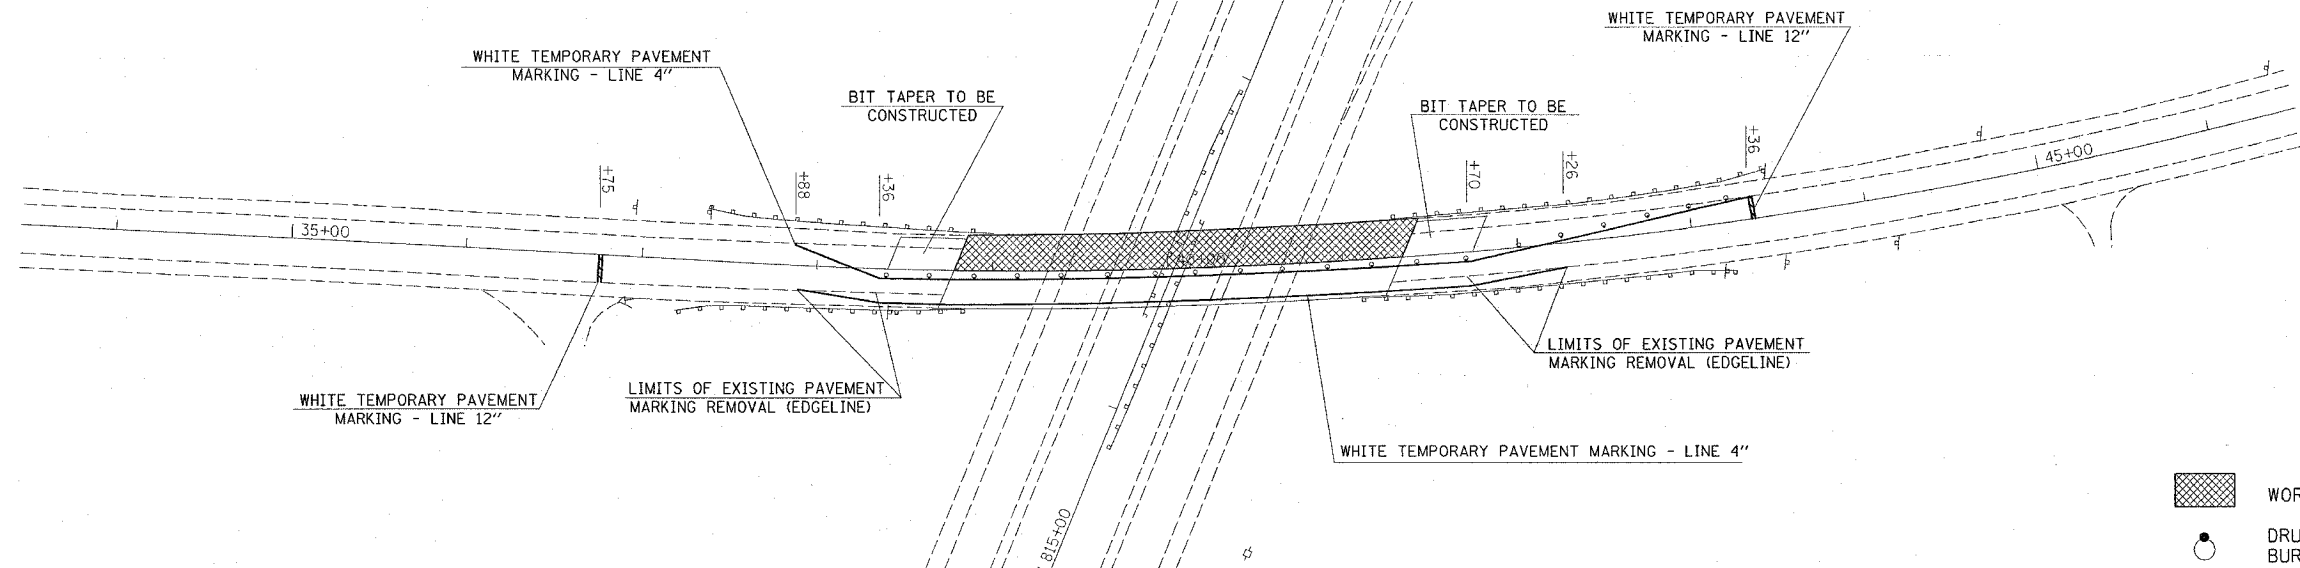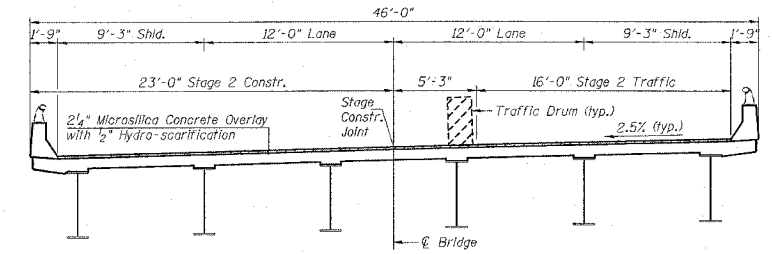

REVISIONS	
NAME	DATE

ILLINOIS DEPARTMENT OF TRANSPORTATION  
**STAGE 2 TRAFFIC CONTROL**  
**SN 082-0181**  
 FAI ROUTE 64  
 SECTION 82-7RS-1, 82-7HB, 21  
 ST. CLAIR COUNTY

SCALE: VERT. \_\_\_\_\_  
 HORIZ. \_\_\_\_\_  
 DATE \_\_\_\_\_

DRAWN BY \_\_\_\_\_  
 CHECKED BY \_\_\_\_\_

PLOT DATE = #DATE#  
 FILE NAME = #FILE#  
 PLOT SCALE = #SCALE#  
 REFERENCE = #REF#