



F.A.I. RTE.	SECTION	COUNTY	TOTAL SHEETS	SHEET NO.
64	82-7RS-1, 82-7HB, 2I	ST. CLAIR	89	89
STA.		TO STA.		
FED. ROAD DIST. NO.		ILLINOIS	FED. AID PROJECT	

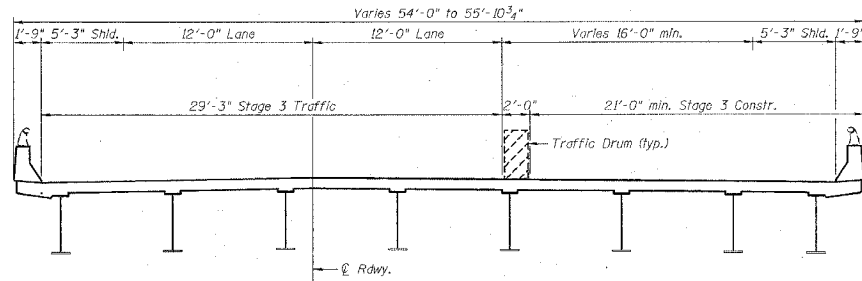

CROSS SECTION (SN 082-0183 & -0184)  
 (NB Bridge Looking North,  
 SB Bridge Looking South)

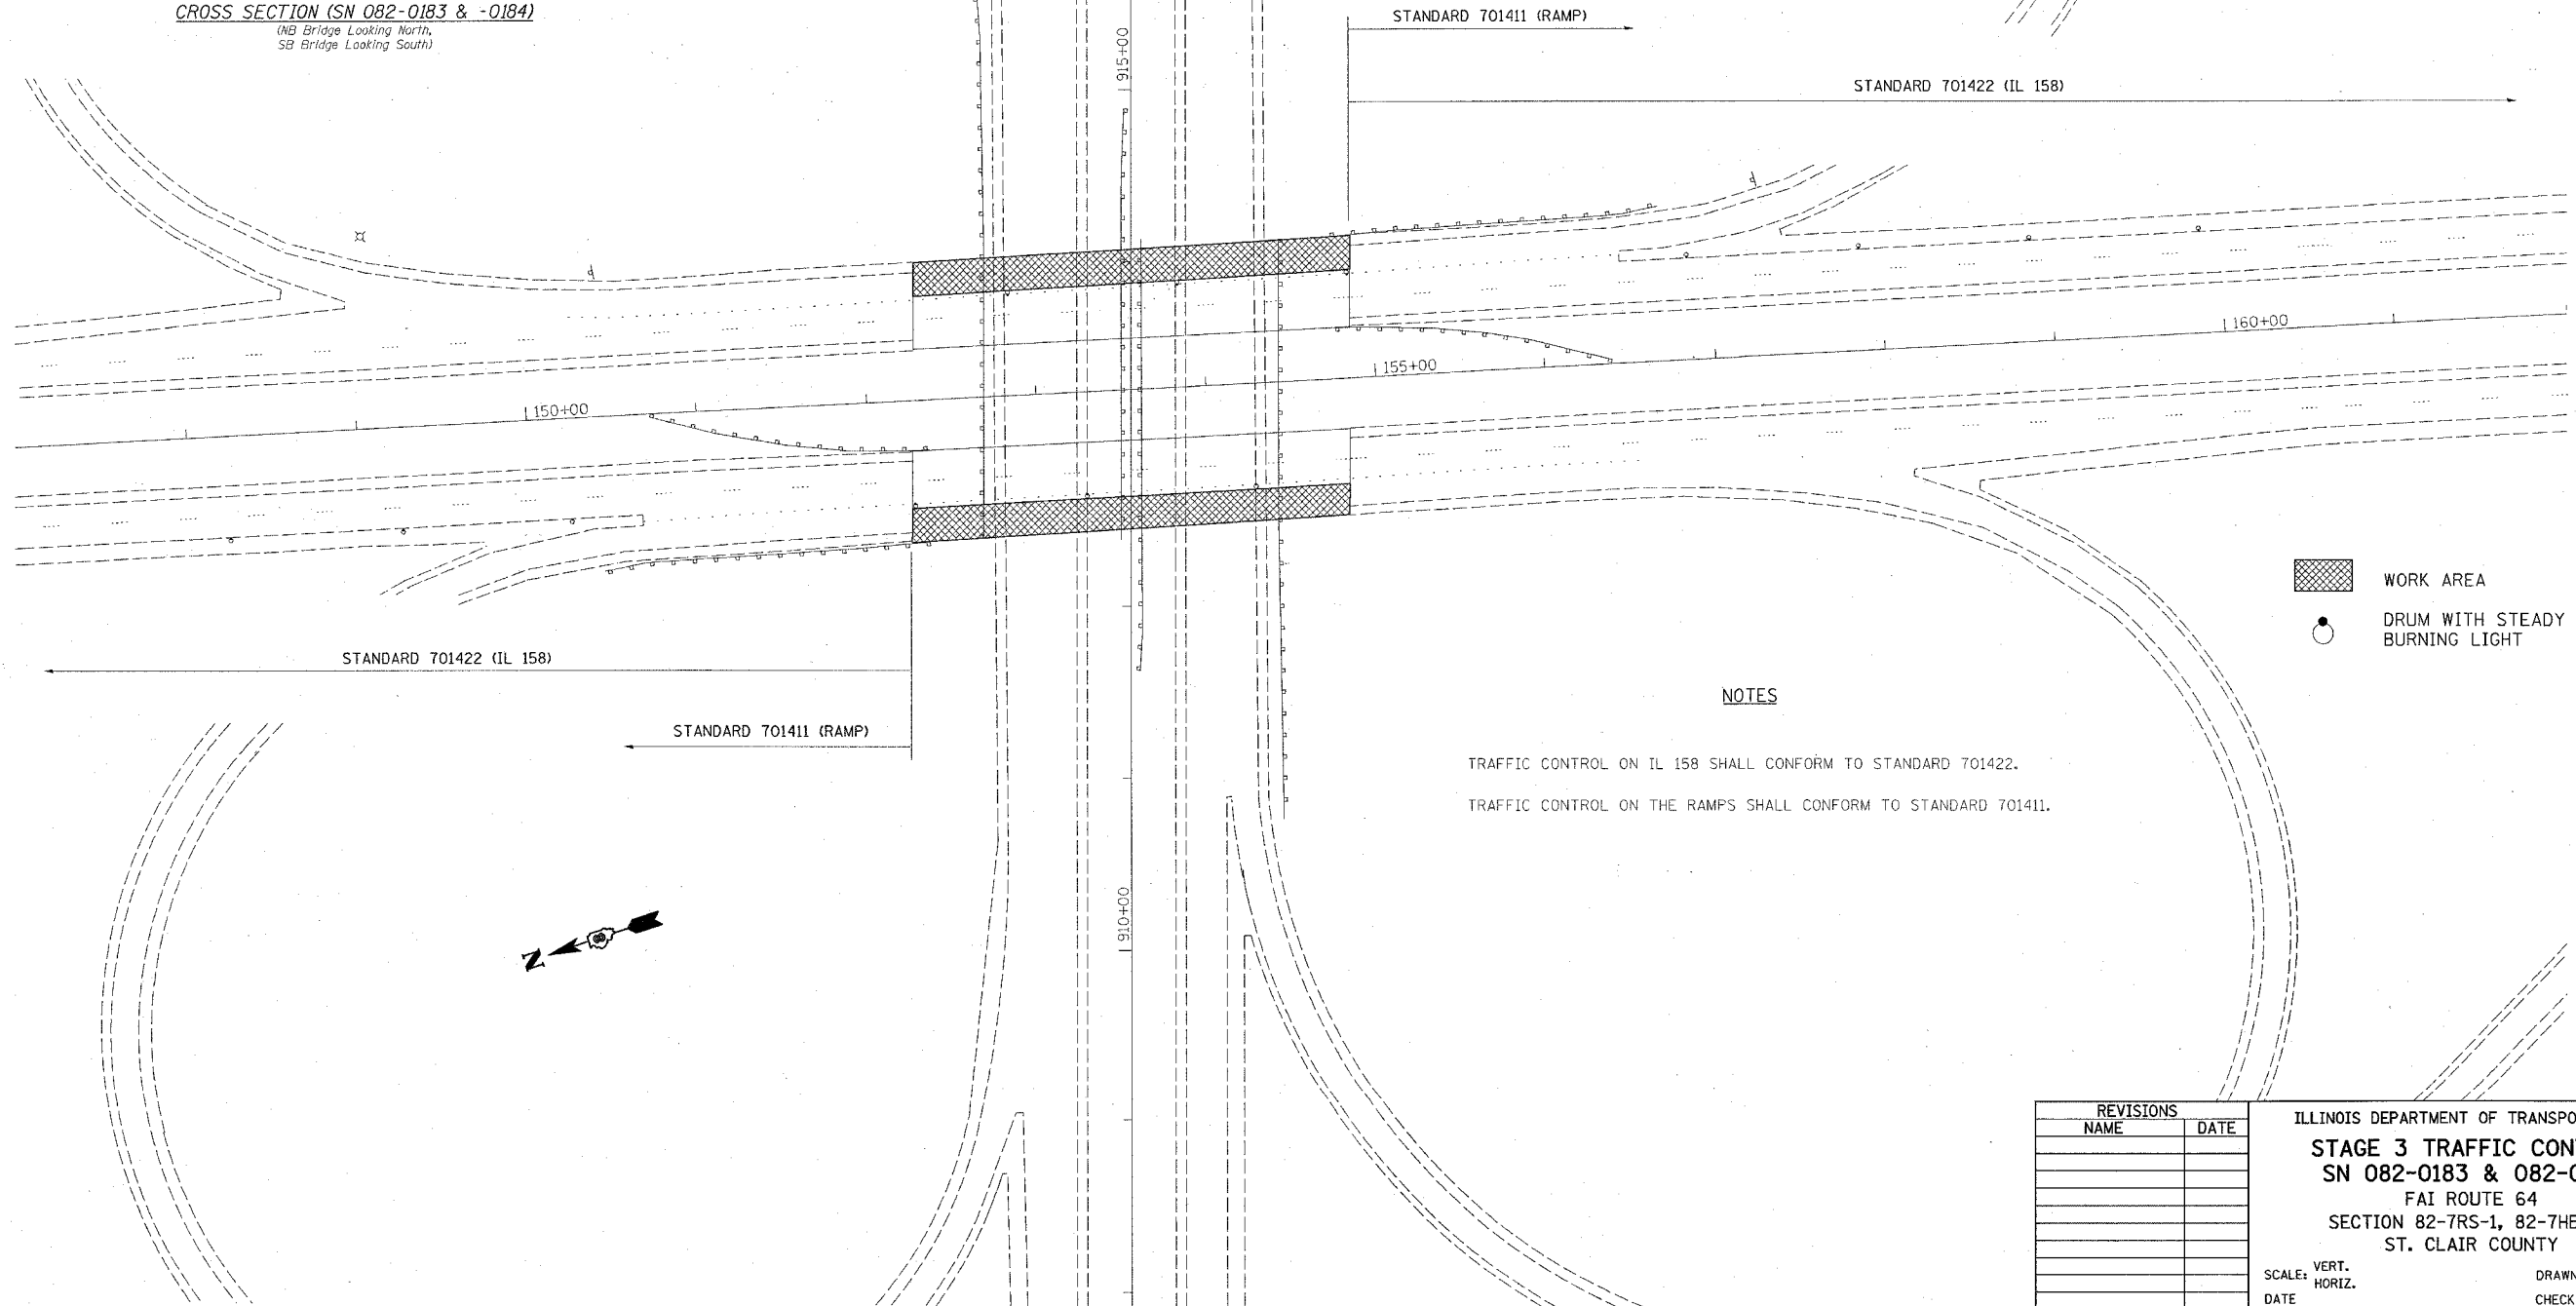

- WORK AREA
- DRUM WITH STEADY BURNING LIGHT

NOTES

TRAFFIC CONTROL ON IL 158 SHALL CONFORM TO STANDARD 701422.  
 TRAFFIC CONTROL ON THE RAMPS SHALL CONFORM TO STANDARD 701411.

PLT DATE \* #DATE\*  
 PLOT SCALE \* #SCALE\*  
 REFERENCE \* #REF\*

REVISIONS	
NAME	DATE

ILLINOIS DEPARTMENT OF TRANSPORTATION  
**STAGE 3 TRAFFIC CONTROL**  
**SN 082-0183 & 082-0184**  
 FAI ROUTE 64  
 SECTION 82-7RS-1, 82-7HB, 2I  
 ST. CLAIR COUNTY

SCALE: VERT. \_\_\_\_\_  
 HORIZ. \_\_\_\_\_  
 DATE \_\_\_\_\_ DRAWN BY \_\_\_\_\_  
 CHECKED BY \_\_\_\_\_