


FAP ROUTE	SECTION	COUNTY	TOTAL SHEETS	SHEET NO
785	138BR-2,138BR-3	BOND	26	6
STA.		TO STA.		
CONTRACT NO.: 76860				

PLAN	DATE	BY
SURVEYED		
ALIGNED		
CHECKED		
BY		
NO.		

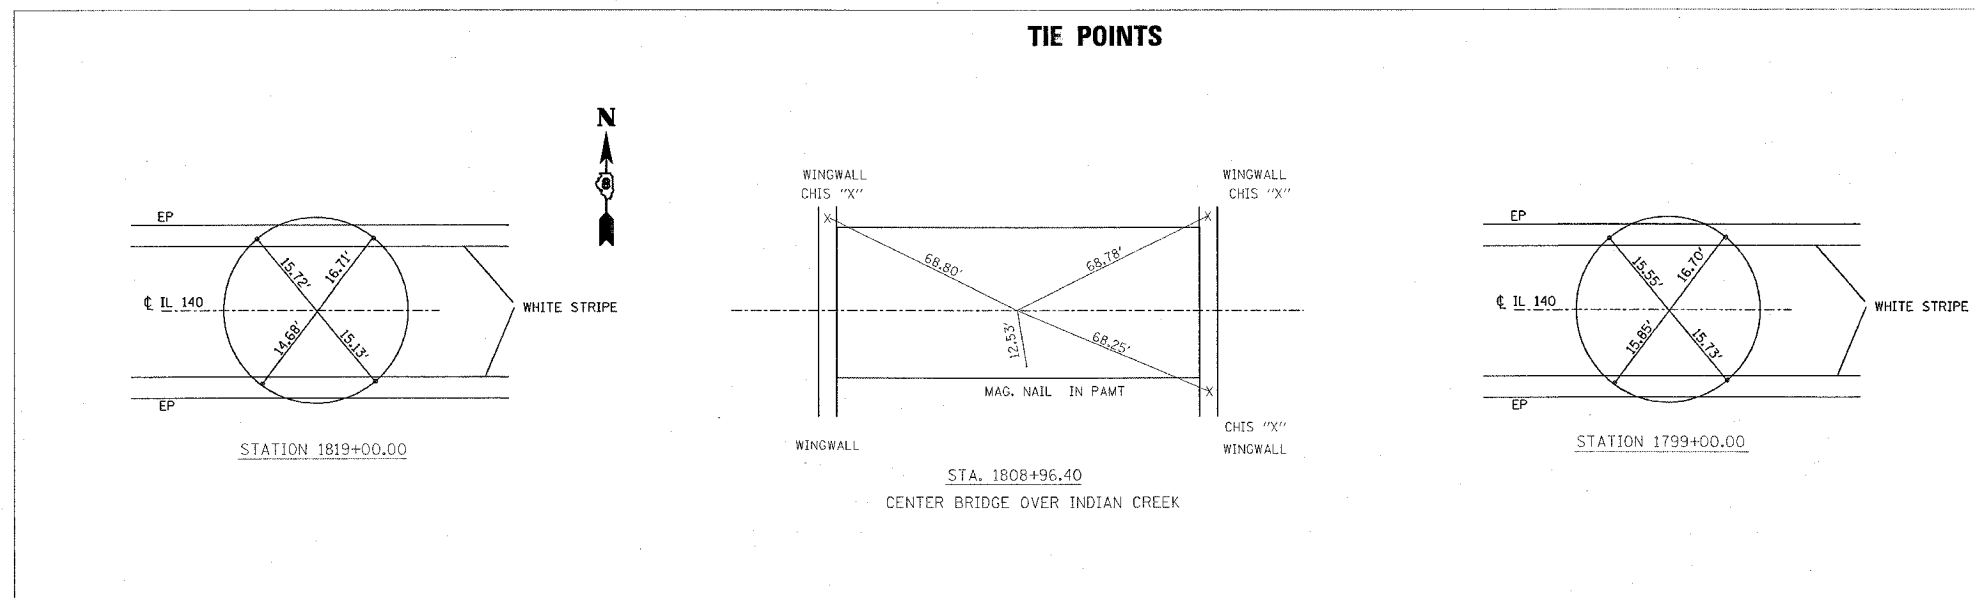

RESURFACING SCHEDULE

	LOCATION	BIT. CONC. SURFACE COARSE, SUPERPAVE MIX "C", N70	BIT. MATLS. (PRIME COAT)	AGG. MATLS. (PRIME COAT)	BIT. CONCRETE BINDER COARSE SUPERPAVE N30 IL-19.0	BIT. SHLD. SUPERPAVE
		TON	TON	TON	TON	TON
BIG SHOAL CREEK	STA. 1767+63.10 TO STA. 1768+33.10	8	.12	.56	6	
	STA. 1767+63.10 TO STA. 1768+63.10					4
	STA. 1772+59.89 TO STA. 1773+29.89	8			5	
INDIAN CREEK	STA. 1807+29.63 TO STA. 1807+99.63	9	.12	.56	6	
	STA. 1809+93.17 TO STA. 1810+63.17	8			5	
	TOTALS	33	.24	1.12	22	4

REVISIONS	
NAME	DATE

ILLINOIS DEPARTMENT OF TRANSPORTATION

SCHEDULE AND TIE POINTS

FAP ROUTE 785
SECTION 138BR-2, 138BR-3
BOND COUNTY

DRAWN BY:

PLOT DATE: 3/31/2005

#DATE##
3/31/2005
#REF-
#REF-