
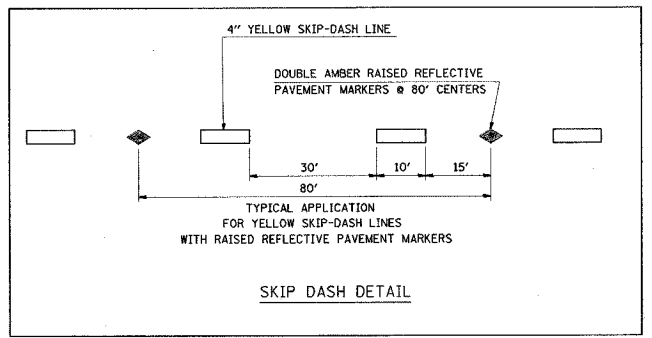


FAP ROUTE	SECTION	COUNTY	TOTAL SHEETS	SHEET NO.
785	138BR-2,138BR-3	BOND	26	7
STA. TO STA.		CONTRACT NO.: 76860		

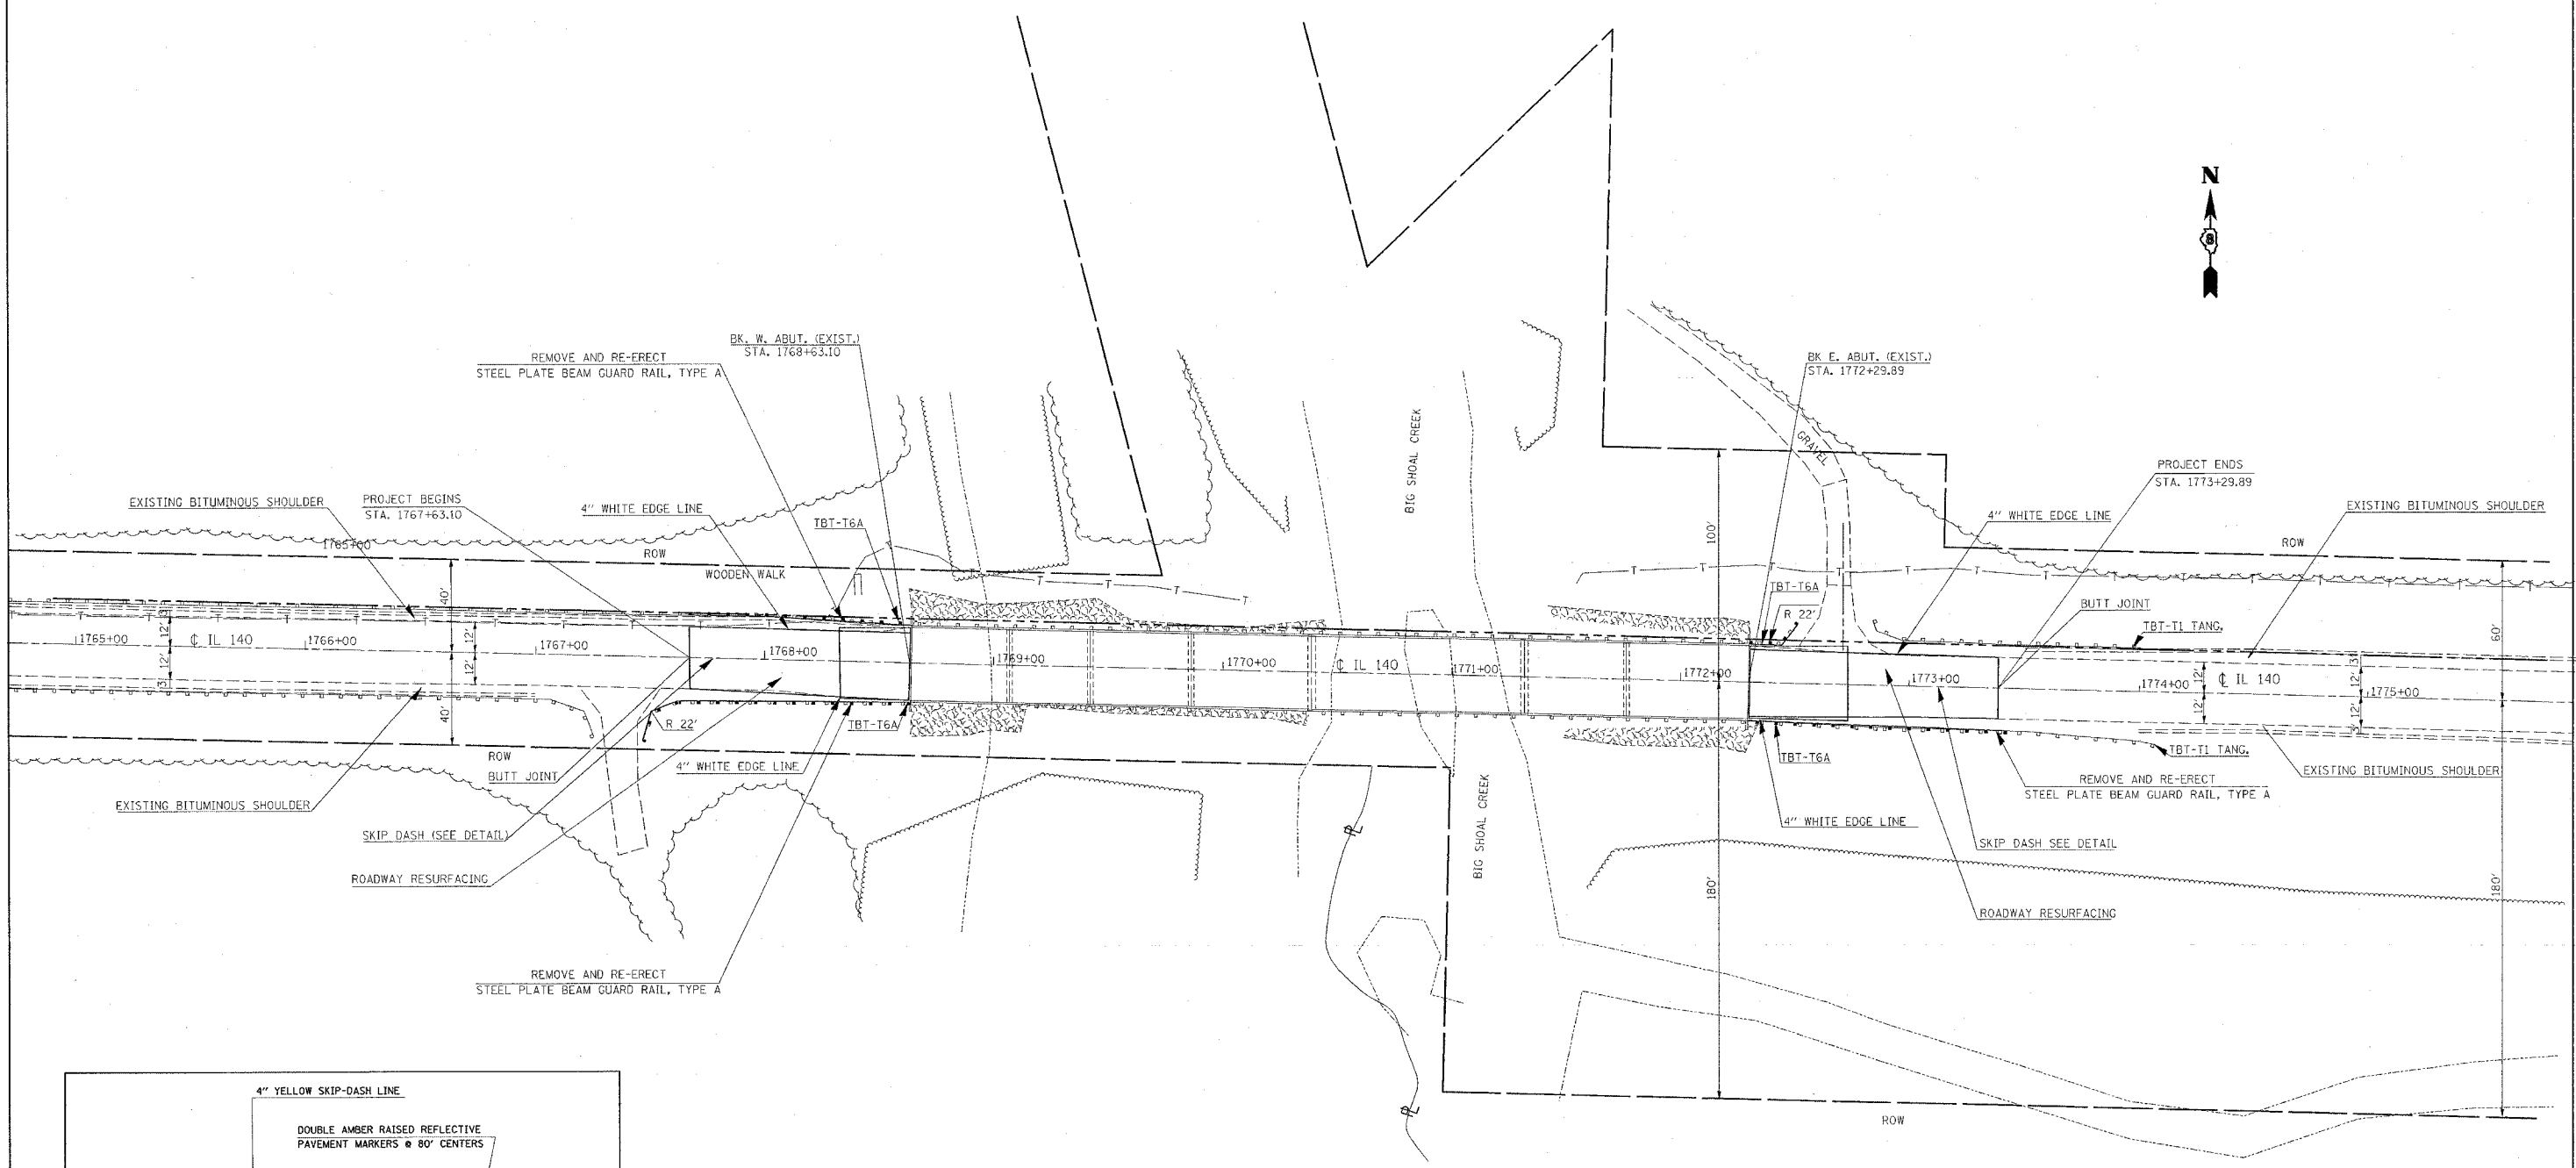

REVISIONS	
NAME	DATE

ILLINOIS DEPARTMENT OF TRANSPORTATION

PLAN VIEW BIG SHOAL CREEK

FAP ROUTE 785
SECTION 138BR-2, 138BR-3
BOND COUNTY

DRAWN BY

PLOT DATE = 04/25/04
FILE NAME = 042504.PLT
SCALE = 1"=40'
REFERENCE = 76860