
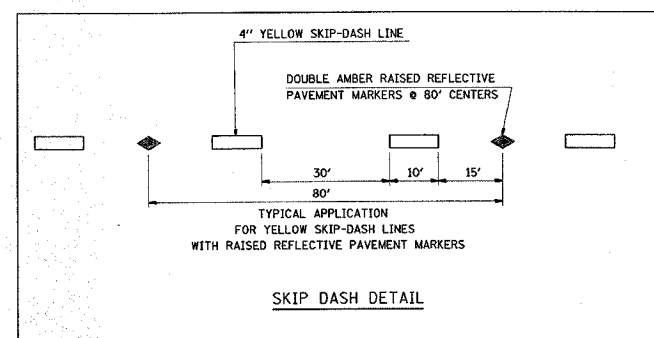
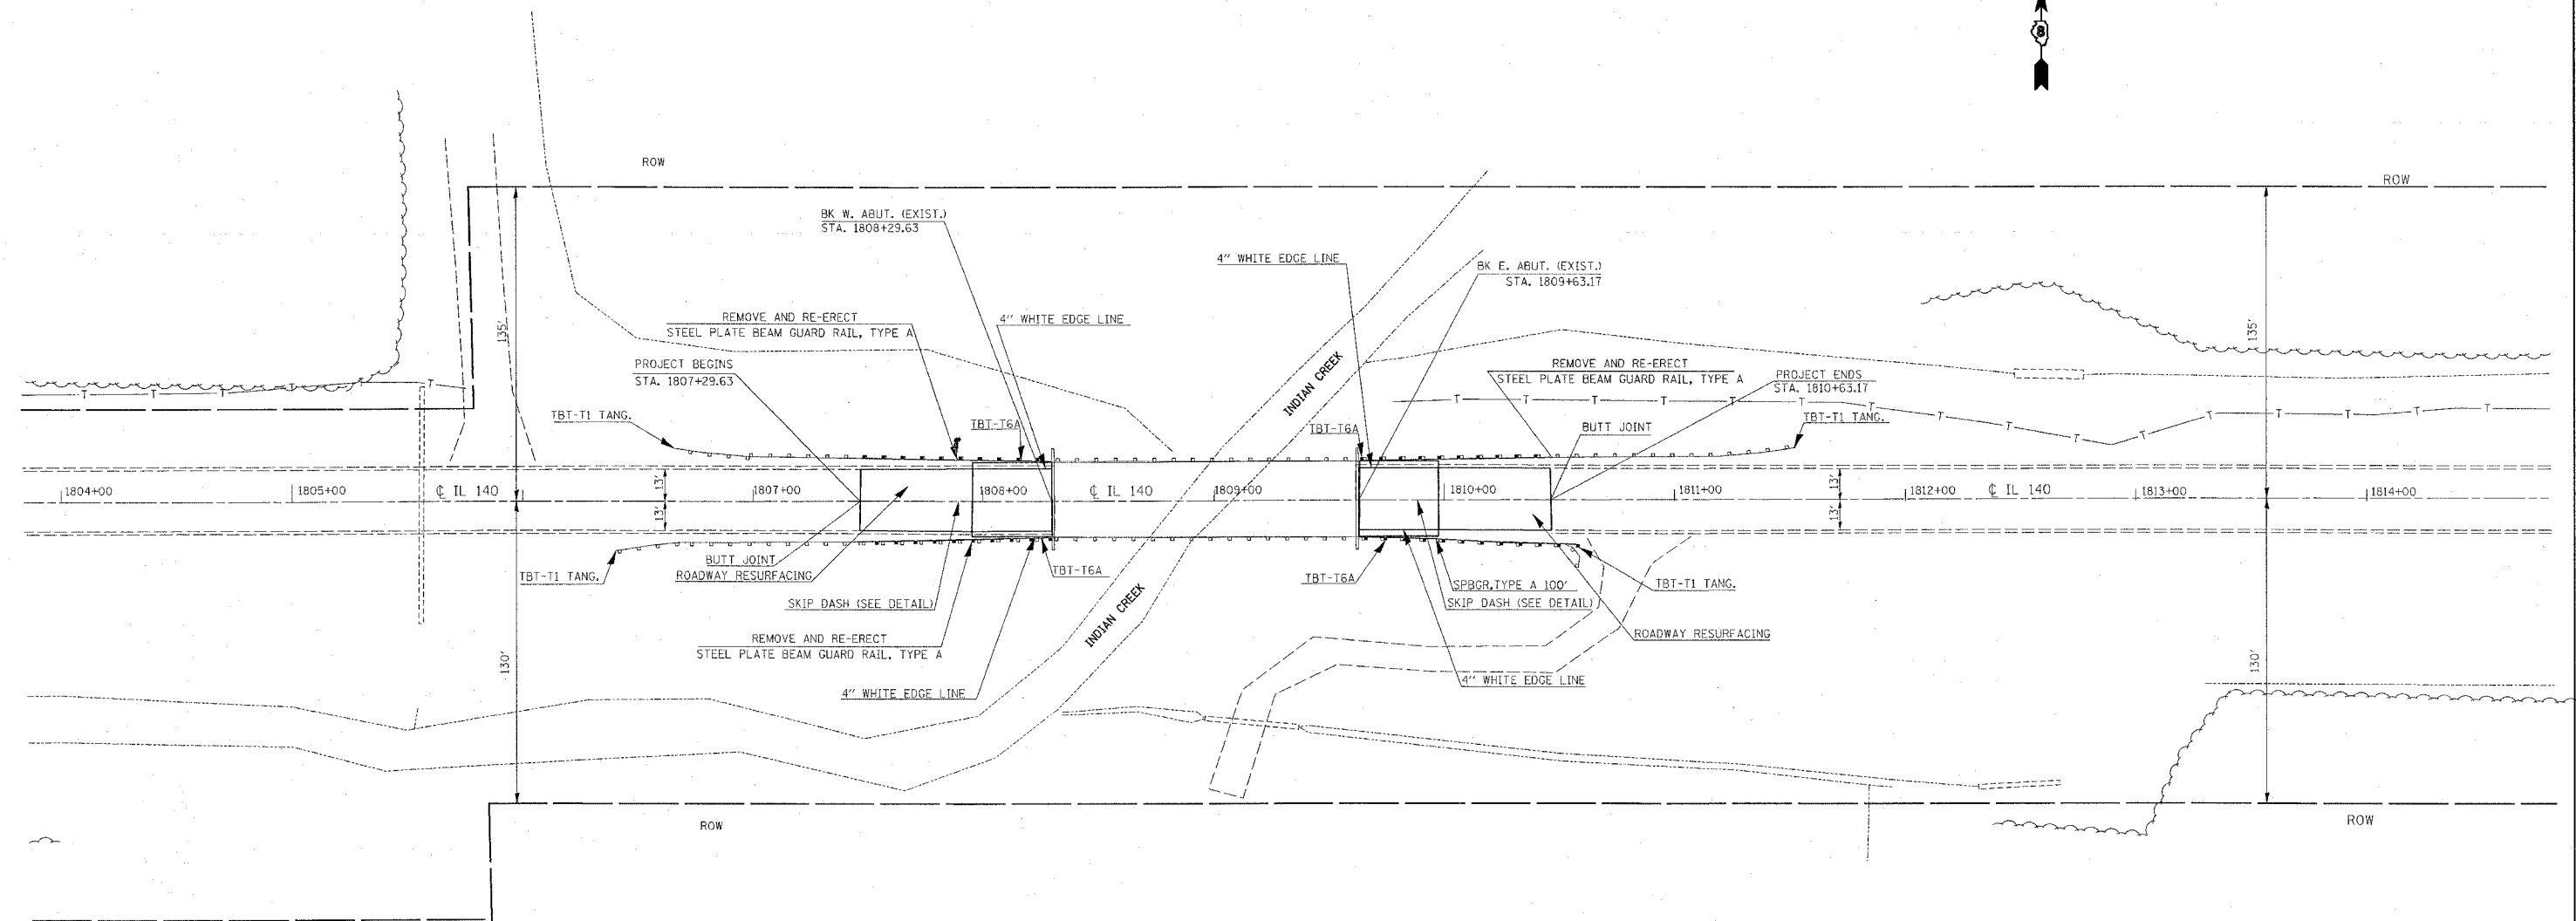


FAP ROUTE	SECTION	COUNTY	TOTAL SHEETS	SHEET NO.
785	138BR-2,138BR-3	BOND	26	8
STA. TO STA.				
CONTRACT NO.: 76860				

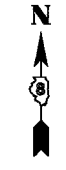

REVISIONS	
NAME	DATE

ILLINOIS DEPARTMENT OF TRANSPORTATION

PLAN VIEW INDIAN CREEK

FAP ROUTE 785
SECTION 138BR-2, 138BR-3
BOND COUNTY

DRAWN BY

PLOT DATE = #DATE#
FILE NAME = #FILE#
PLOT SCALE = #SCALE#
REFERENCE = #REF#