


STATE OF ILLINOIS
DEPARTMENT OF TRANSPORTATION

ROUTE NO.	SECTION	COUNTY	TOTAL SHEETS	SHEET NO.	SHEET NO. 8 12 SHEETS
		Bond	24	17	
FED. ROAD DIST. NO. 7		ILLINOIS FED. AID PROJECT:			

Contract Number: 76860

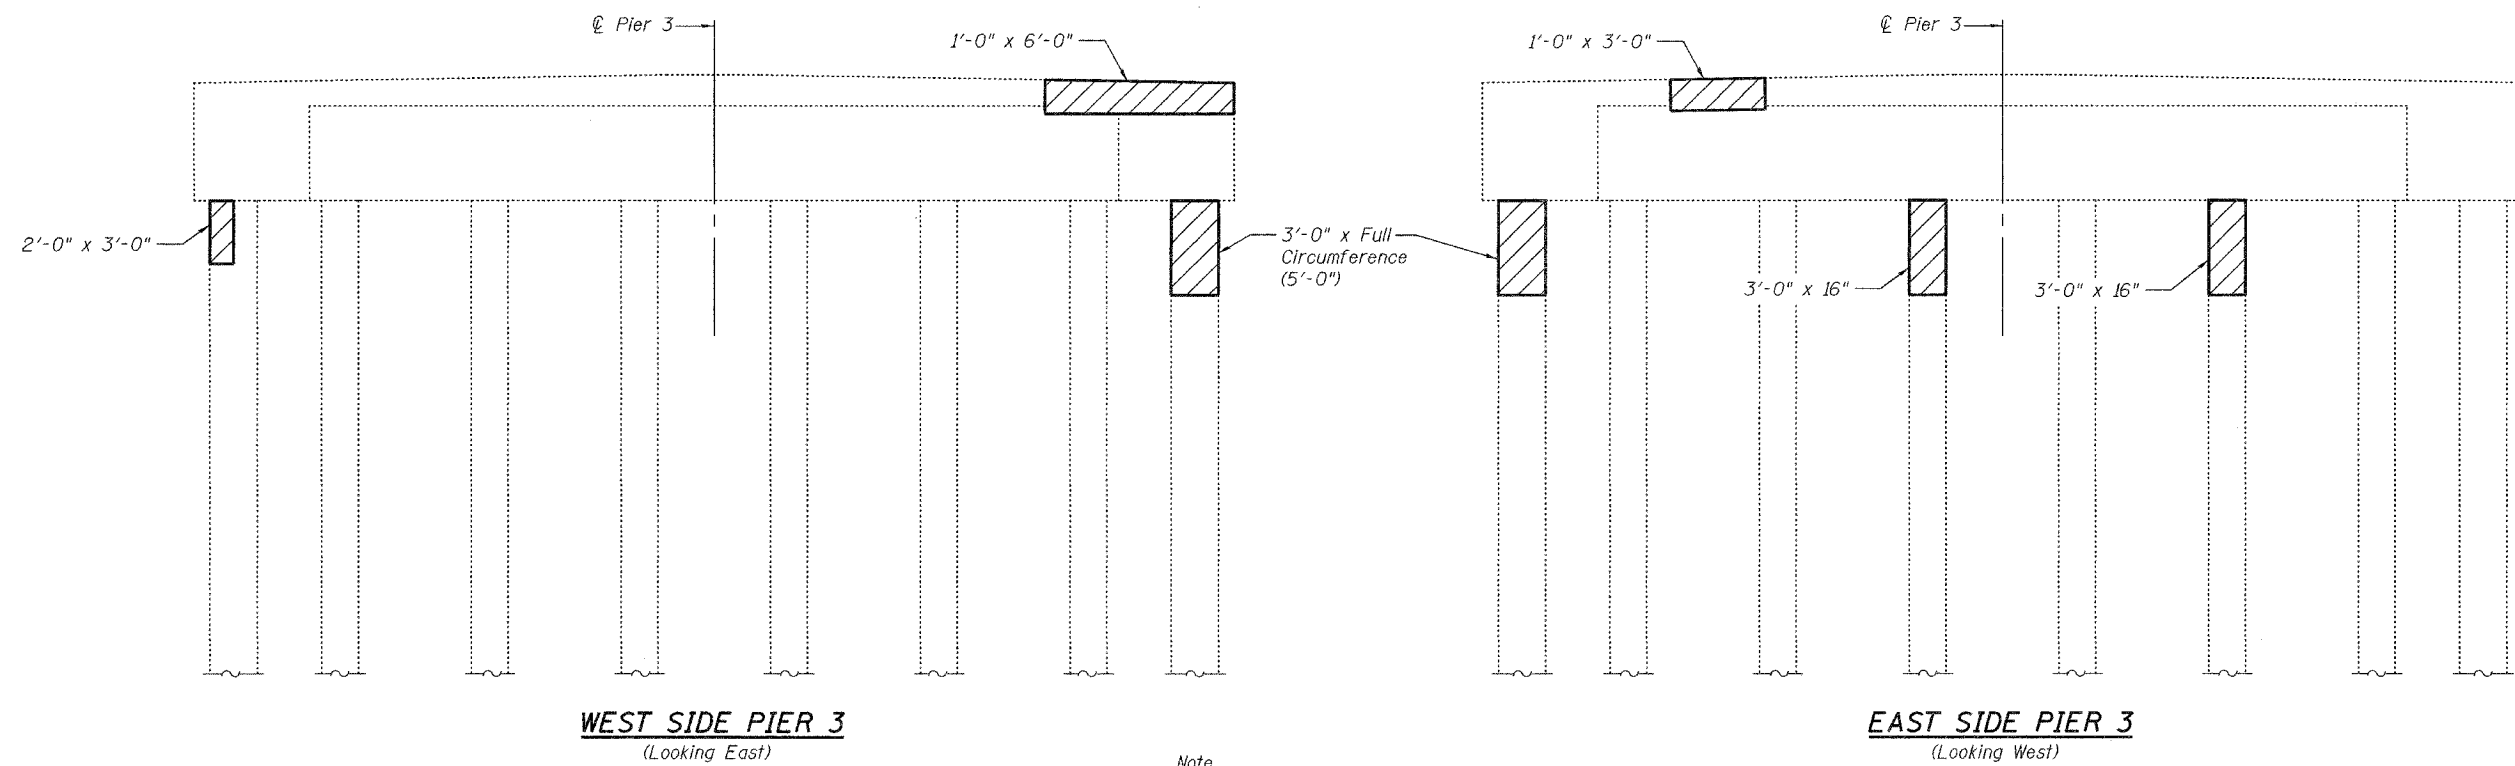

Note
Hatched area indicates approximate area of Formed Concrete Repair. Exact repair area to be determined by Engineer.

BILL OF MATERIAL

Formed Concrete Repair (≤5")	Sq. Ft.	38
------------------------------	---------	----

DESIGNED	P.S.J.
CHECKED	V.H.V.
DRAWN	Drew Christopher
CHECKED	P.S.J. V.H.V.

May 9, 2005

EXAMINED *John A. Morris*
ENGINEER OF STRUCTURAL SERVICES

PASSED *Ralph E. Anderson*
ENGINEER OF BRIDGES AND STRUCTURES

PIER 3 FORMED CONCRETE REPAIRS
F.A.P. RT. 785
BOND COUNTY
SN 003-0024