


F.A. RTE.	SECTION	COUNTY	TOTAL SHEETS	SHEET NO.
64	82-1HB-1	ST. CLAIR	7	7
STA.		TO STA.		
FED. ROAD DIST. NO.	ILLINOIS	FED. AID PROJECT		

2456163.963
 14041730.358
 Z 406.862

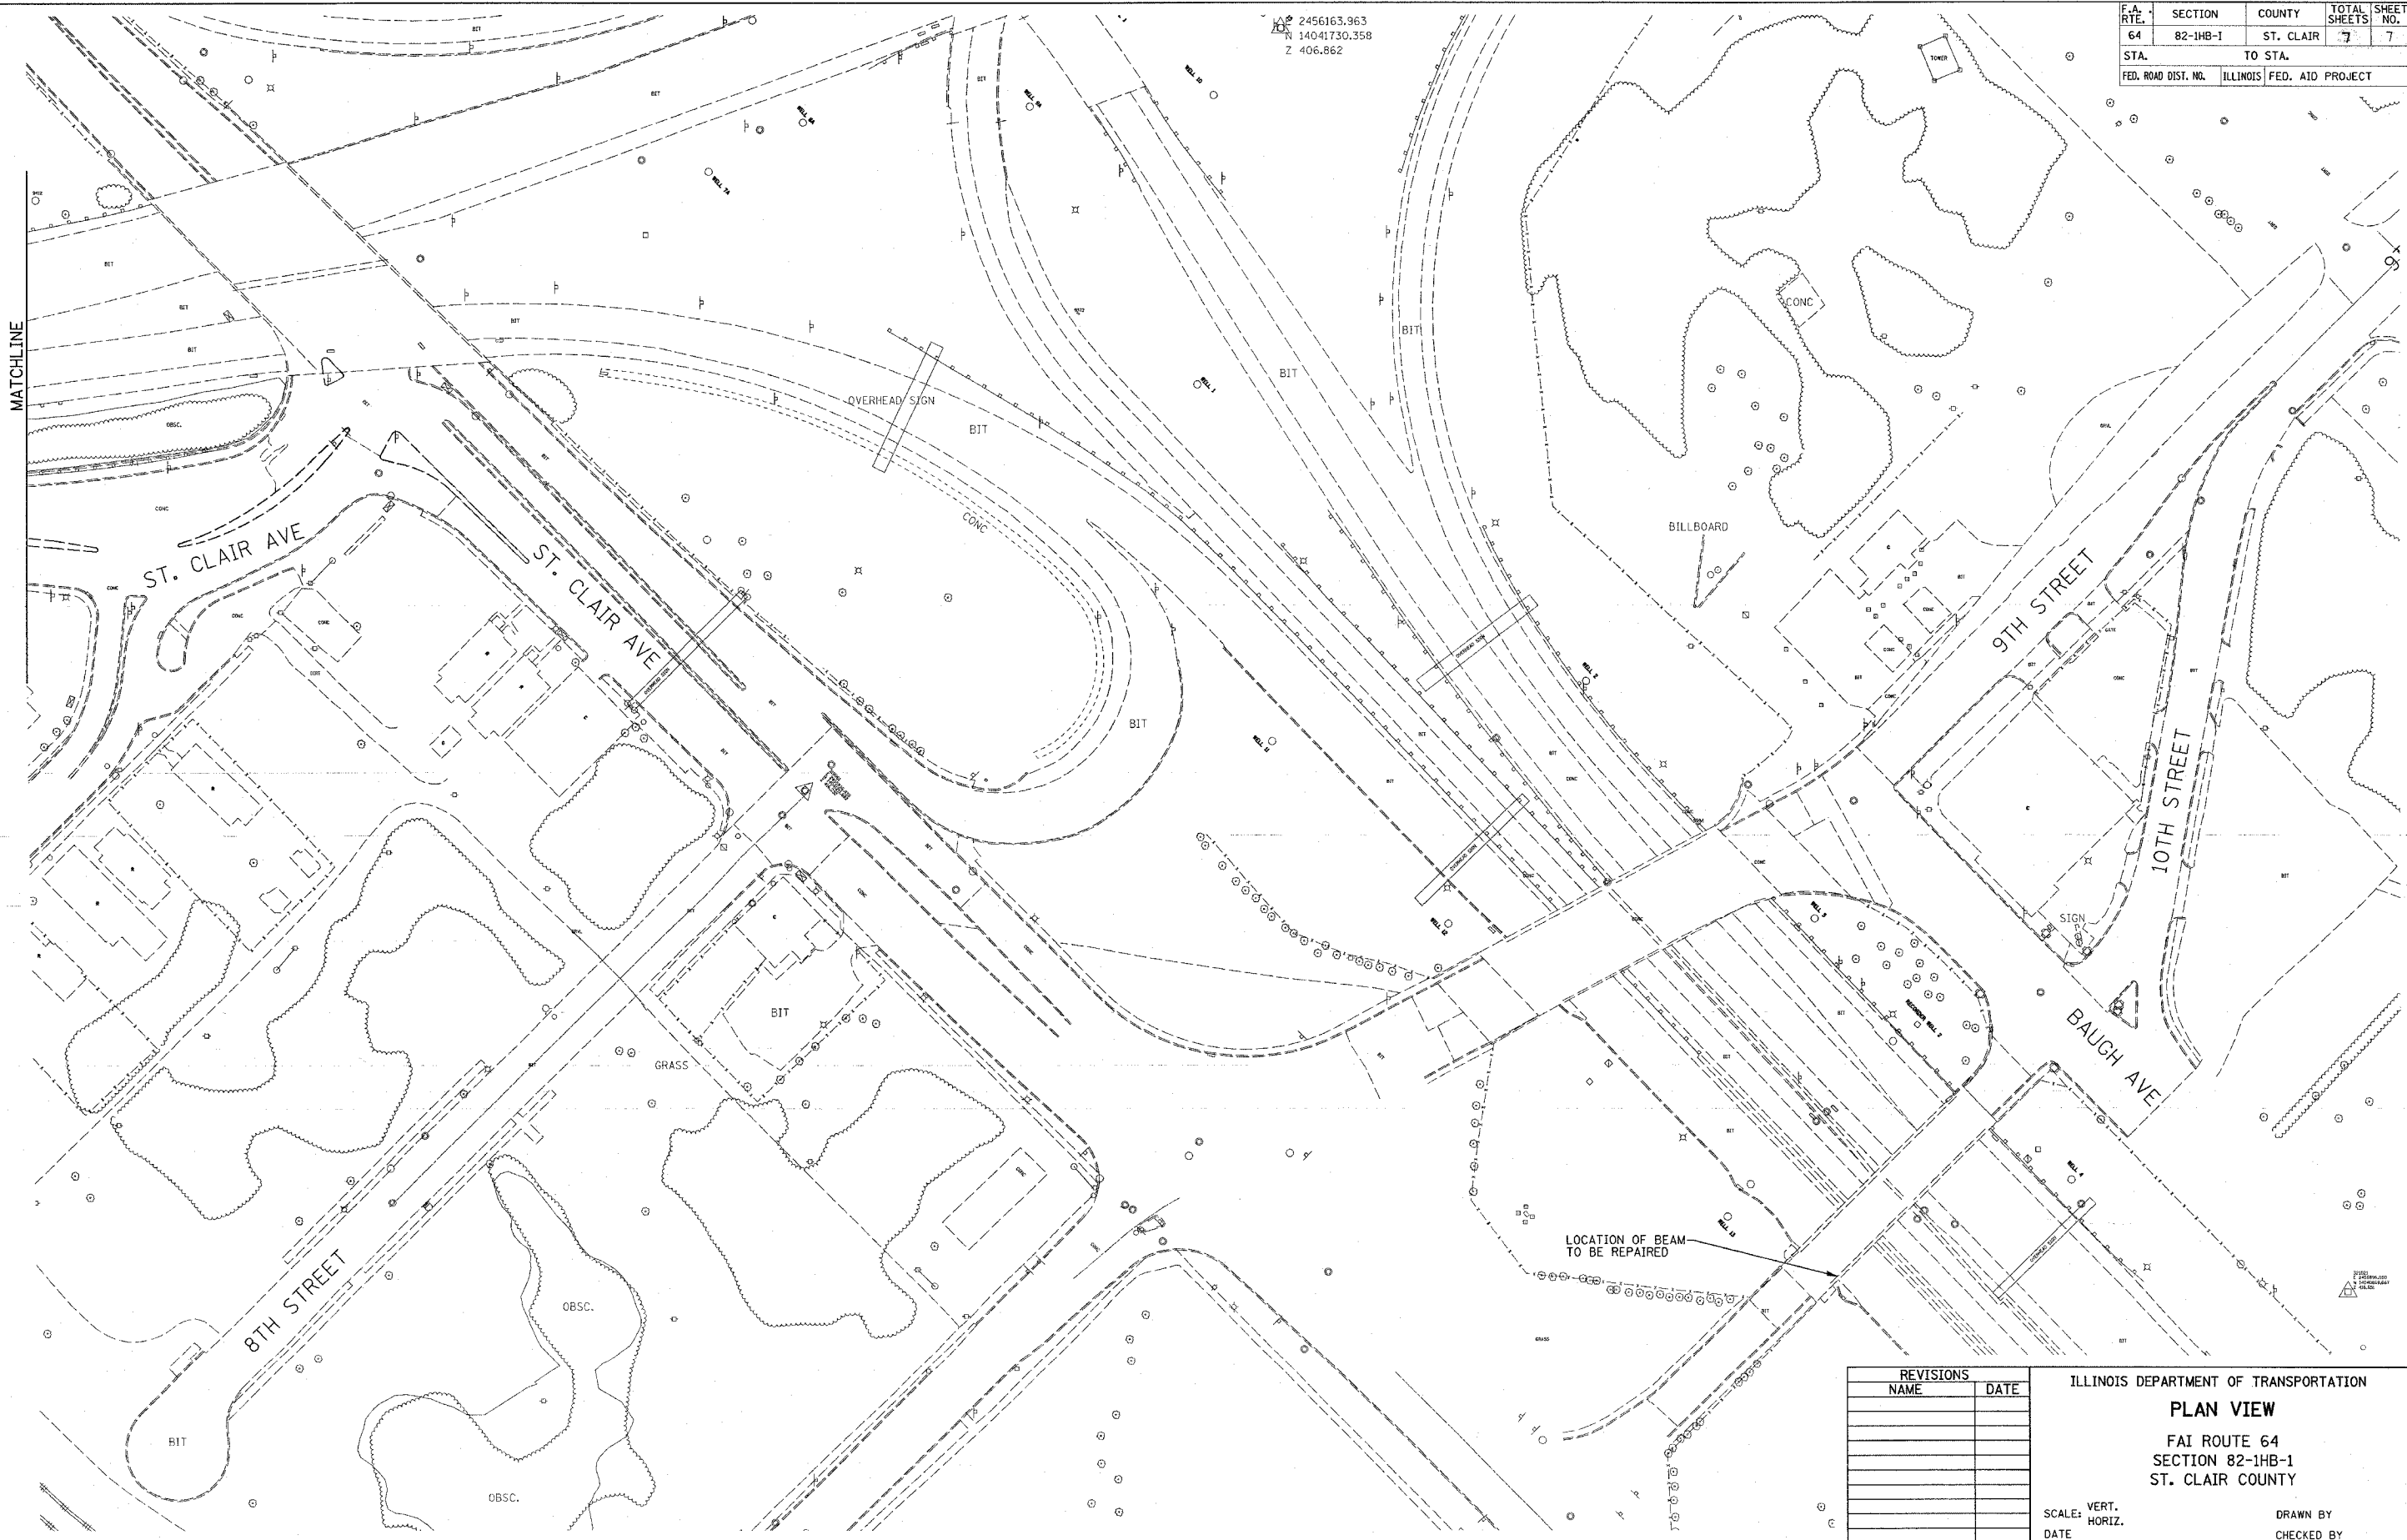

PLOT DATE = 3/21/2005
 FILE NAME = c:\pwworkspace\76906\plan\01061905.dgn
 PLOT SCALE = 50.0000' / 1" IN.
 REFERENCE = #REF#

REVISIONS	
NAME	DATE

ILLINOIS DEPARTMENT OF TRANSPORTATION
PLAN VIEW
 FAI ROUTE 64
 SECTION 82-1HB-1
 ST. CLAIR COUNTY

SCALE: VERT. _____
 HORIZ. _____
 DATE _____

DRAWN BY _____
 CHECKED BY _____