



P.A.U. RTE.	SECTION	COUNTY	TOTAL SHEETS	SHEET NO.
	02-00091-00-T	DUPAGE	13	10
STA.	TO STA.			
FED. ROAD DIST. NO. 1	ILLINOIS	FED. AID PROJECT		

CONTRACT NO. 83759

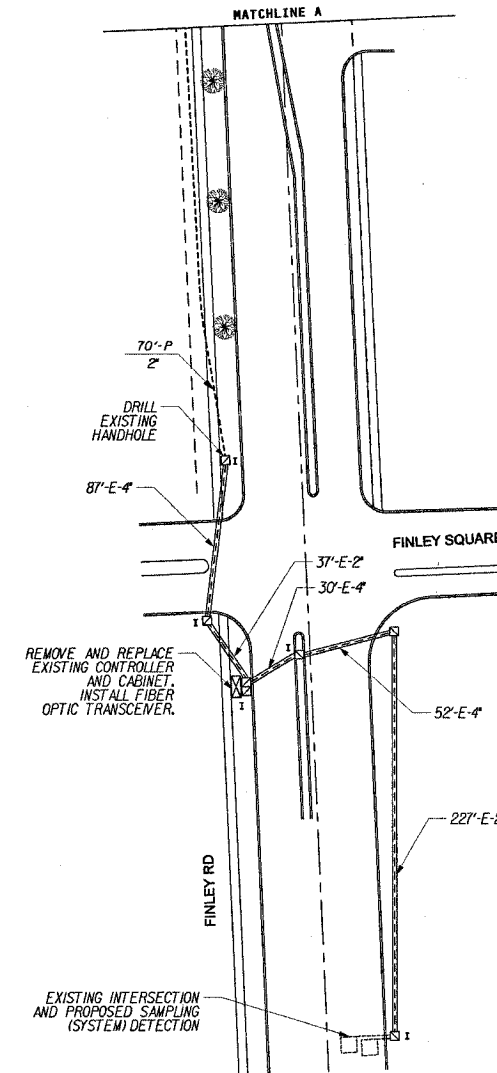

SCALE: 1"=50'

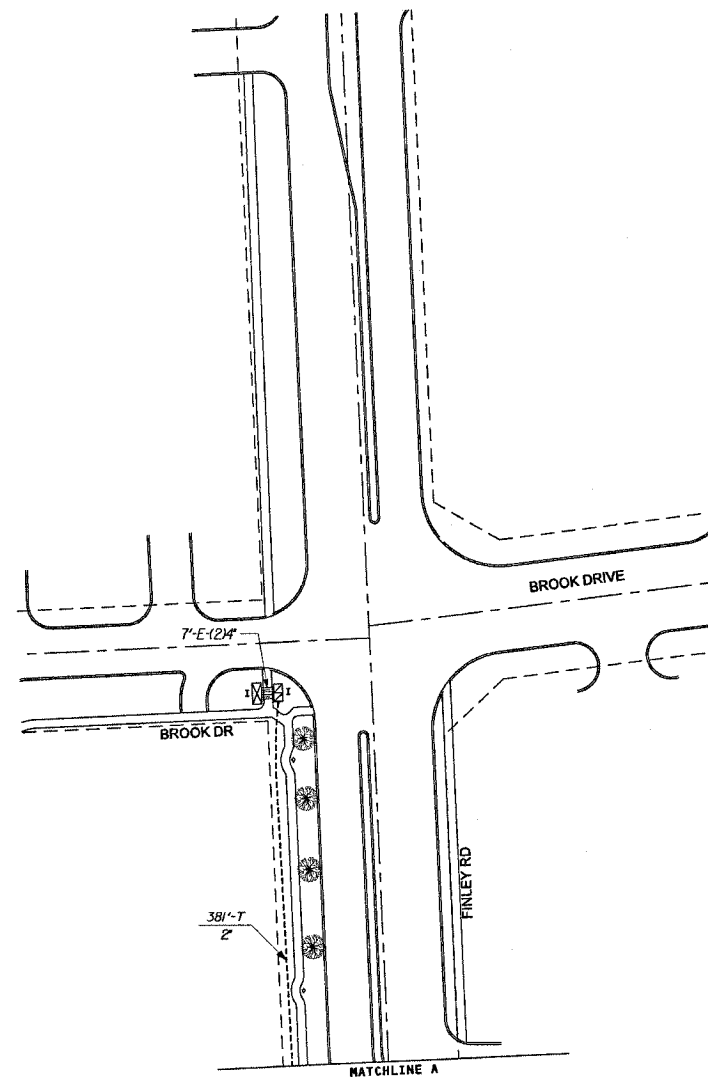

INTERCONNECT PLAN LEGEND

	PROPOSED	EXISTING
CONTROLLER		
HANDHOLE		
DOUBLE HANDHOLE		
HEAVY-DUTY HANDHOLE		
G.S. CONDUIT IN TRENCH OR PUSHED		
DETECTOR LOOP		
COMMON TRENCH	CT	
UNIT DUCT	UD	
SYSTEM	S	
INTERSECTION	IP	I



METRO TRANSPORTATION GROUP, INC.
 TRAFFIC ENGINEERING, TRANSPORTATION PLANNING
 AND SIGNAL SYSTEMS/DESIGN
 3100 W. HIGGINS ROAD, HOFFMAN ESTATES, IL 60195 PH# 630 213-1000

REVISIONS		
NO.	DATE	DESCRIPTION

SIGNAL INTERCONNECT PLAN

FINLEY ROAD, BROOK ROAD TO FINLEY SQUARE
 DOWNERS GROVE, ILLINOIS

FILE NAME: t.c.dgn	SHEET NO.:
DATE: SEPT 7, 2004	10
PROJECT NO.:H0312-18	OF 13