


F.A.U. ROUTE	CONTRACT NO.	COUNTY	TOTAL SHEETS
0128	83776	McHENRY	77
STATE SECTION		CONSTRUCTION STAGING & DETOUR PLAN	
95-00090-00-PP		F.H.W.A. REG.5 ILLINOIS	


### PINGREE ROAD SOUTH - STAGE I

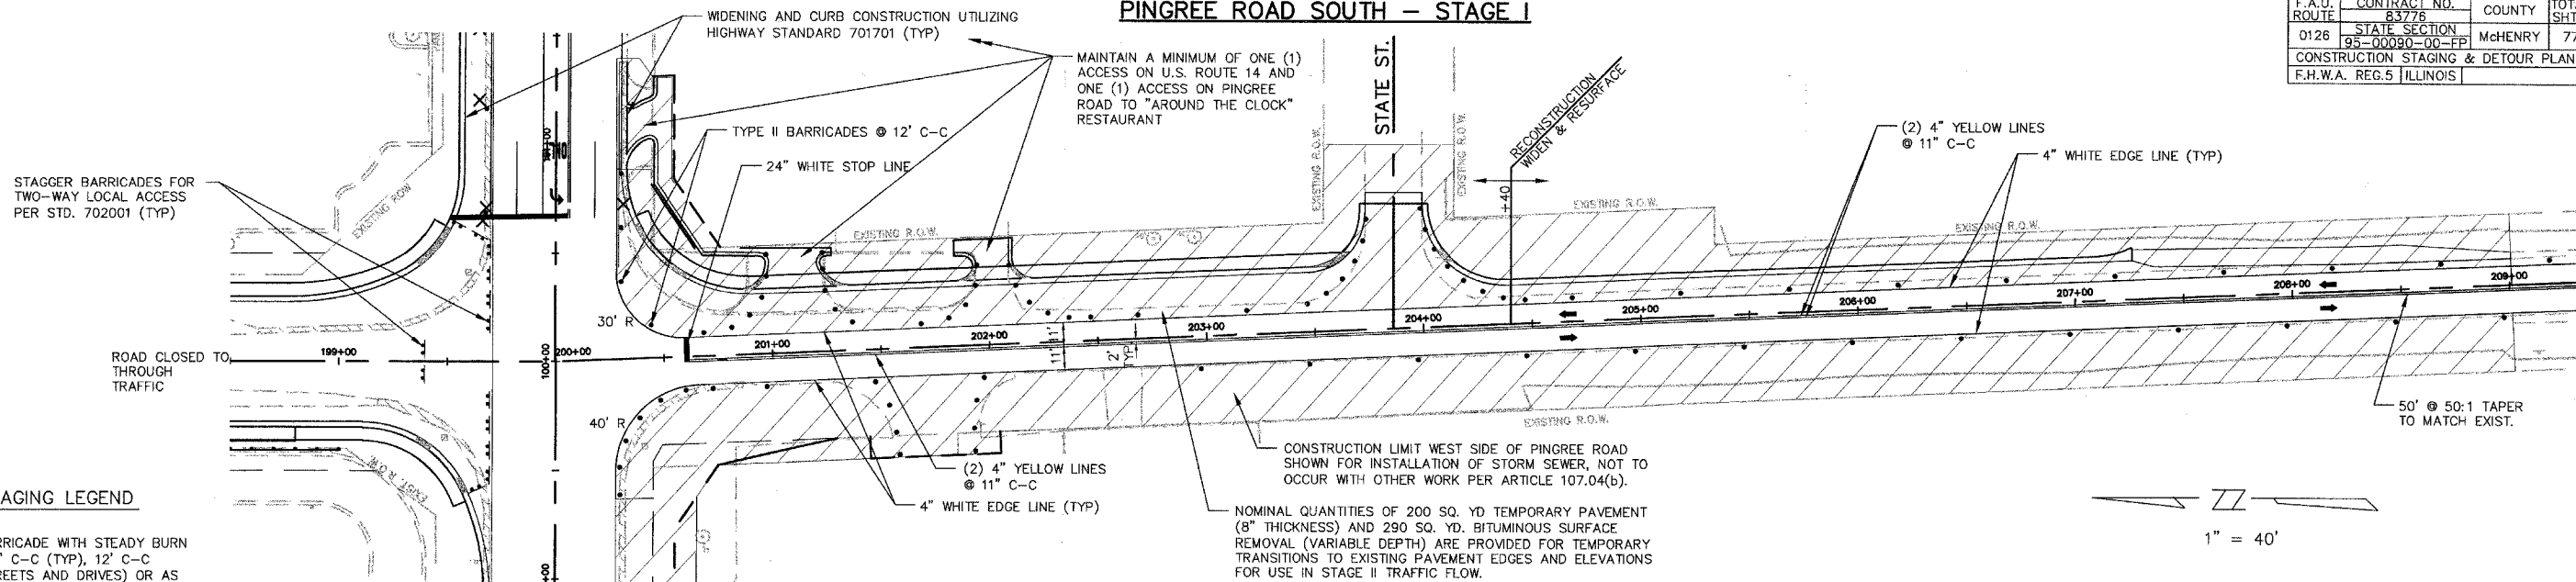

#### CONSTRUCTION STAGING LEGEND

- TYPE II BARRICADE WITH STEADY BURN LIGHT @ 50' C-C (TYP), 12' C-C (CROSS STREETS AND DRIVES) OR AS NOTED
- ▨ CONSTRUCTION LIMIT
- DIRECTION OF TRAFFIC FLOW
- ⇄ TYPE III BARRICADE

### PINGREE ROAD SOUTH - STAGE II

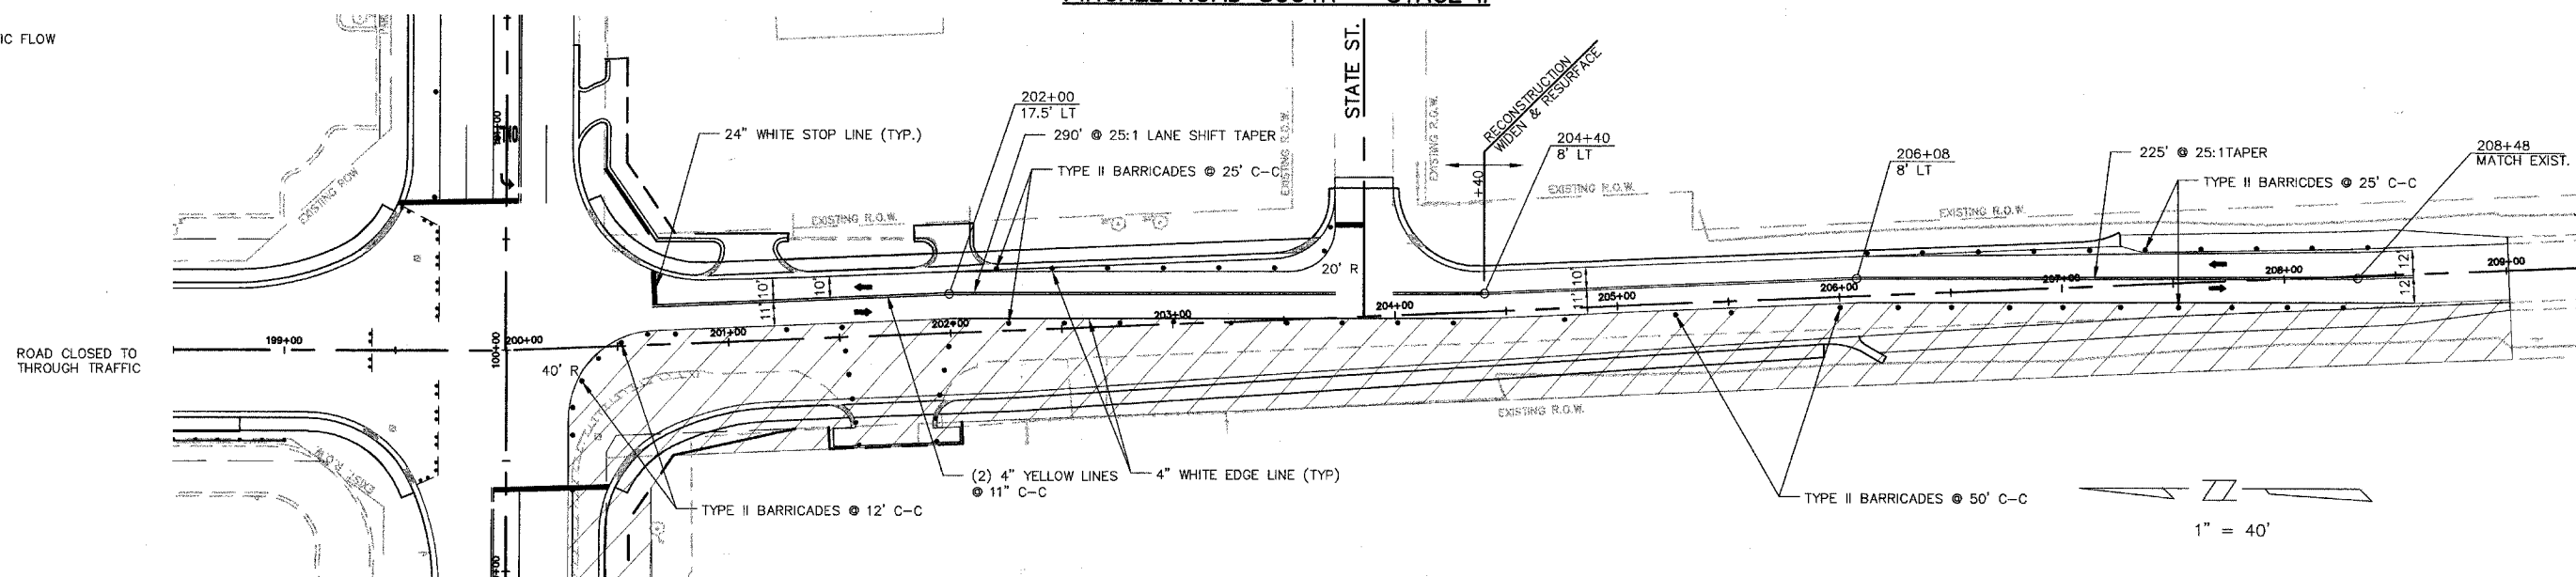

### PINGREE ROAD SOUTH - STAGE III / IV

