


F.A.U. ROUTE	CONTRACT NO.	COUNTY	TOTAL SHS.
0126	83776	McHENRY	77
STATE SECTION		PROJECT	
95-00090-00-FP		M-800(3)	
PLAN & PROFILE STA. 185+50 TO STA. 190+75			
F.H.W.A. REG. 5 ILLINOIS PROJECT M-800(3)			

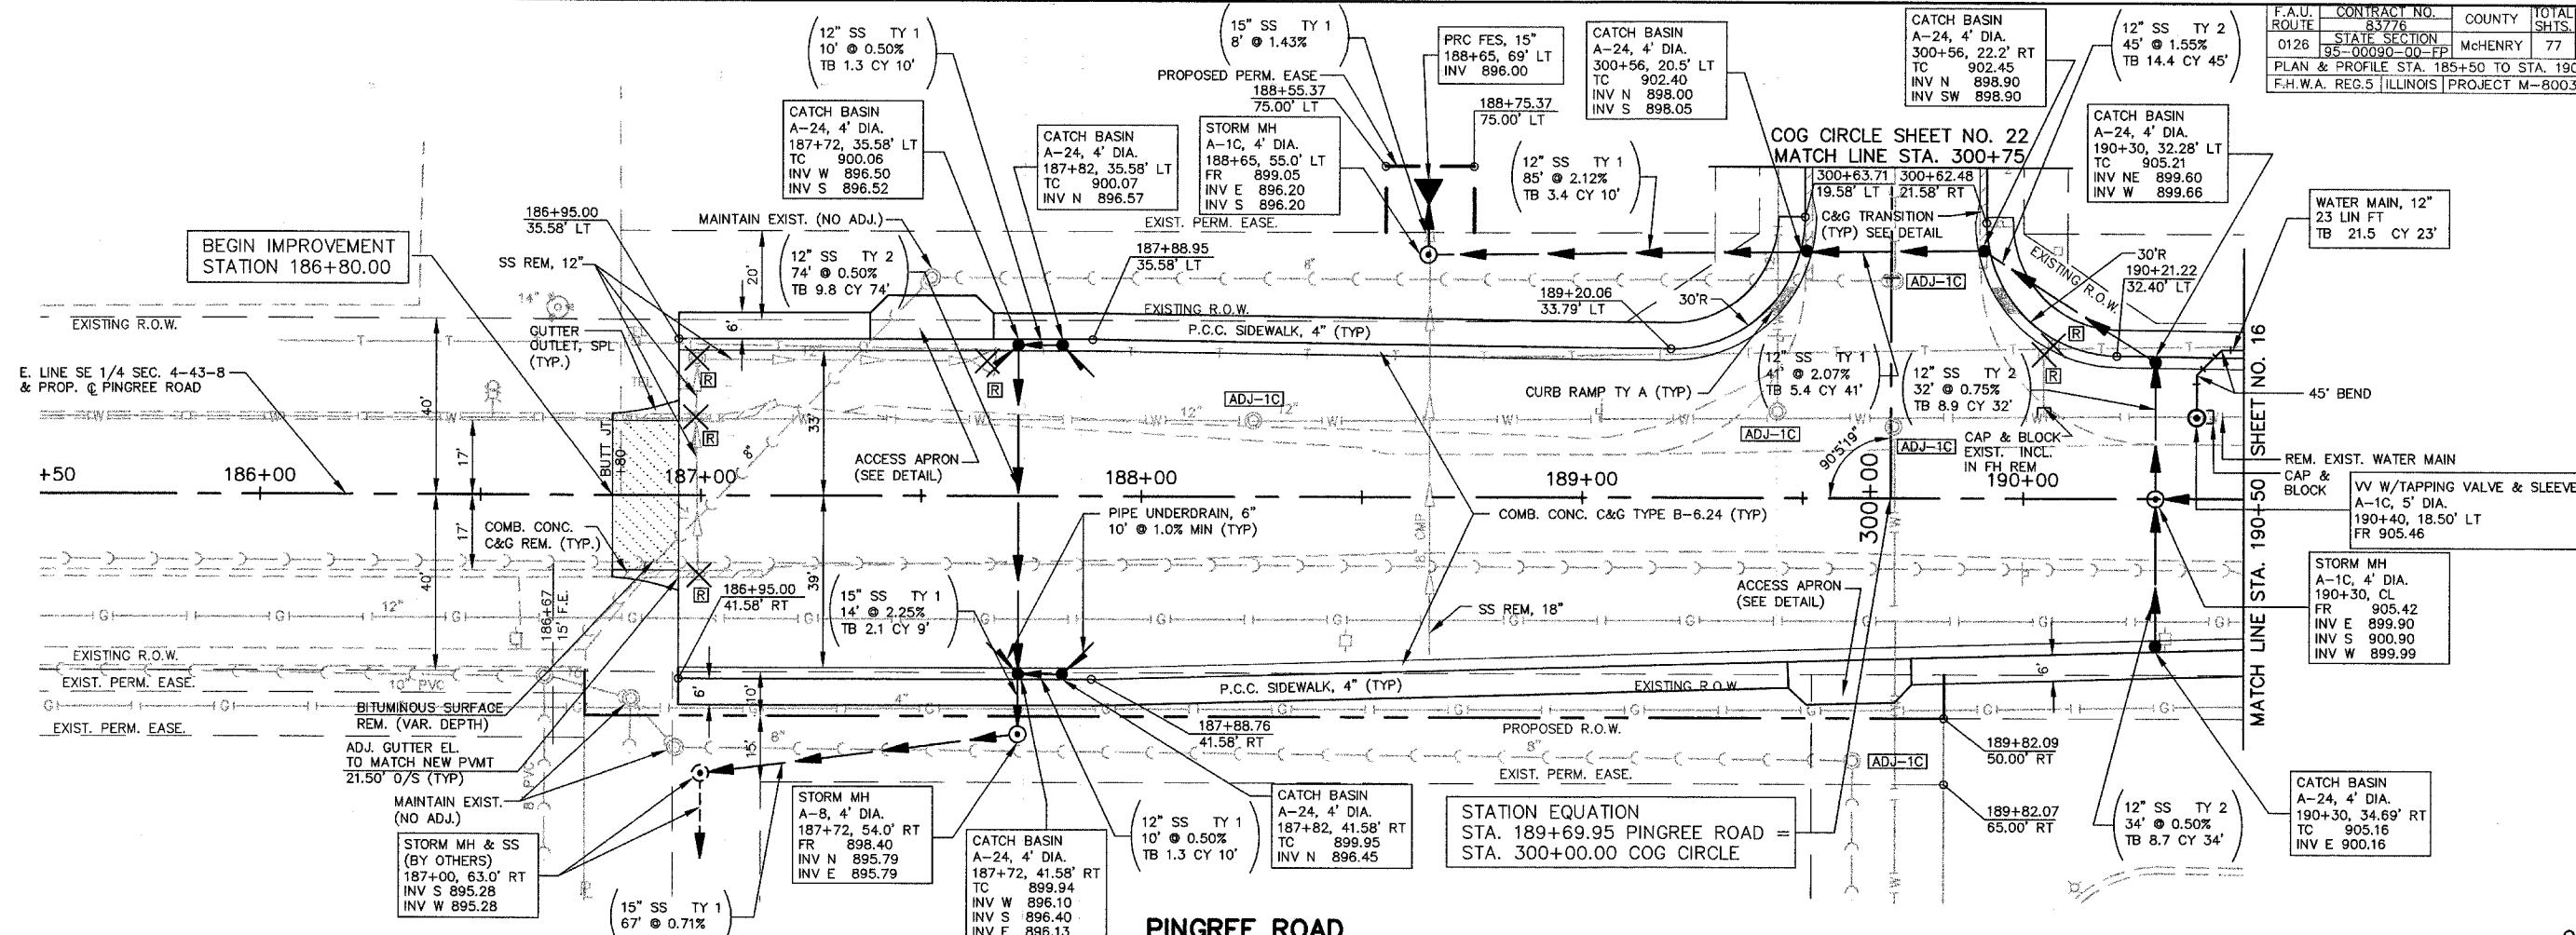

SCALE: 1" = 20'

