


F.A.U. ROUTE	CONTRACT NO.	COUNTY	TOTAL SHEETS
0126	83776	McHENRY	77
STATE SECTION		PROJECT M-8003(3)	
PLAN & PROFILE STA. 190+50 TO STA. 195+50		F.H.W.A. REG. 5 ILLINOIS	

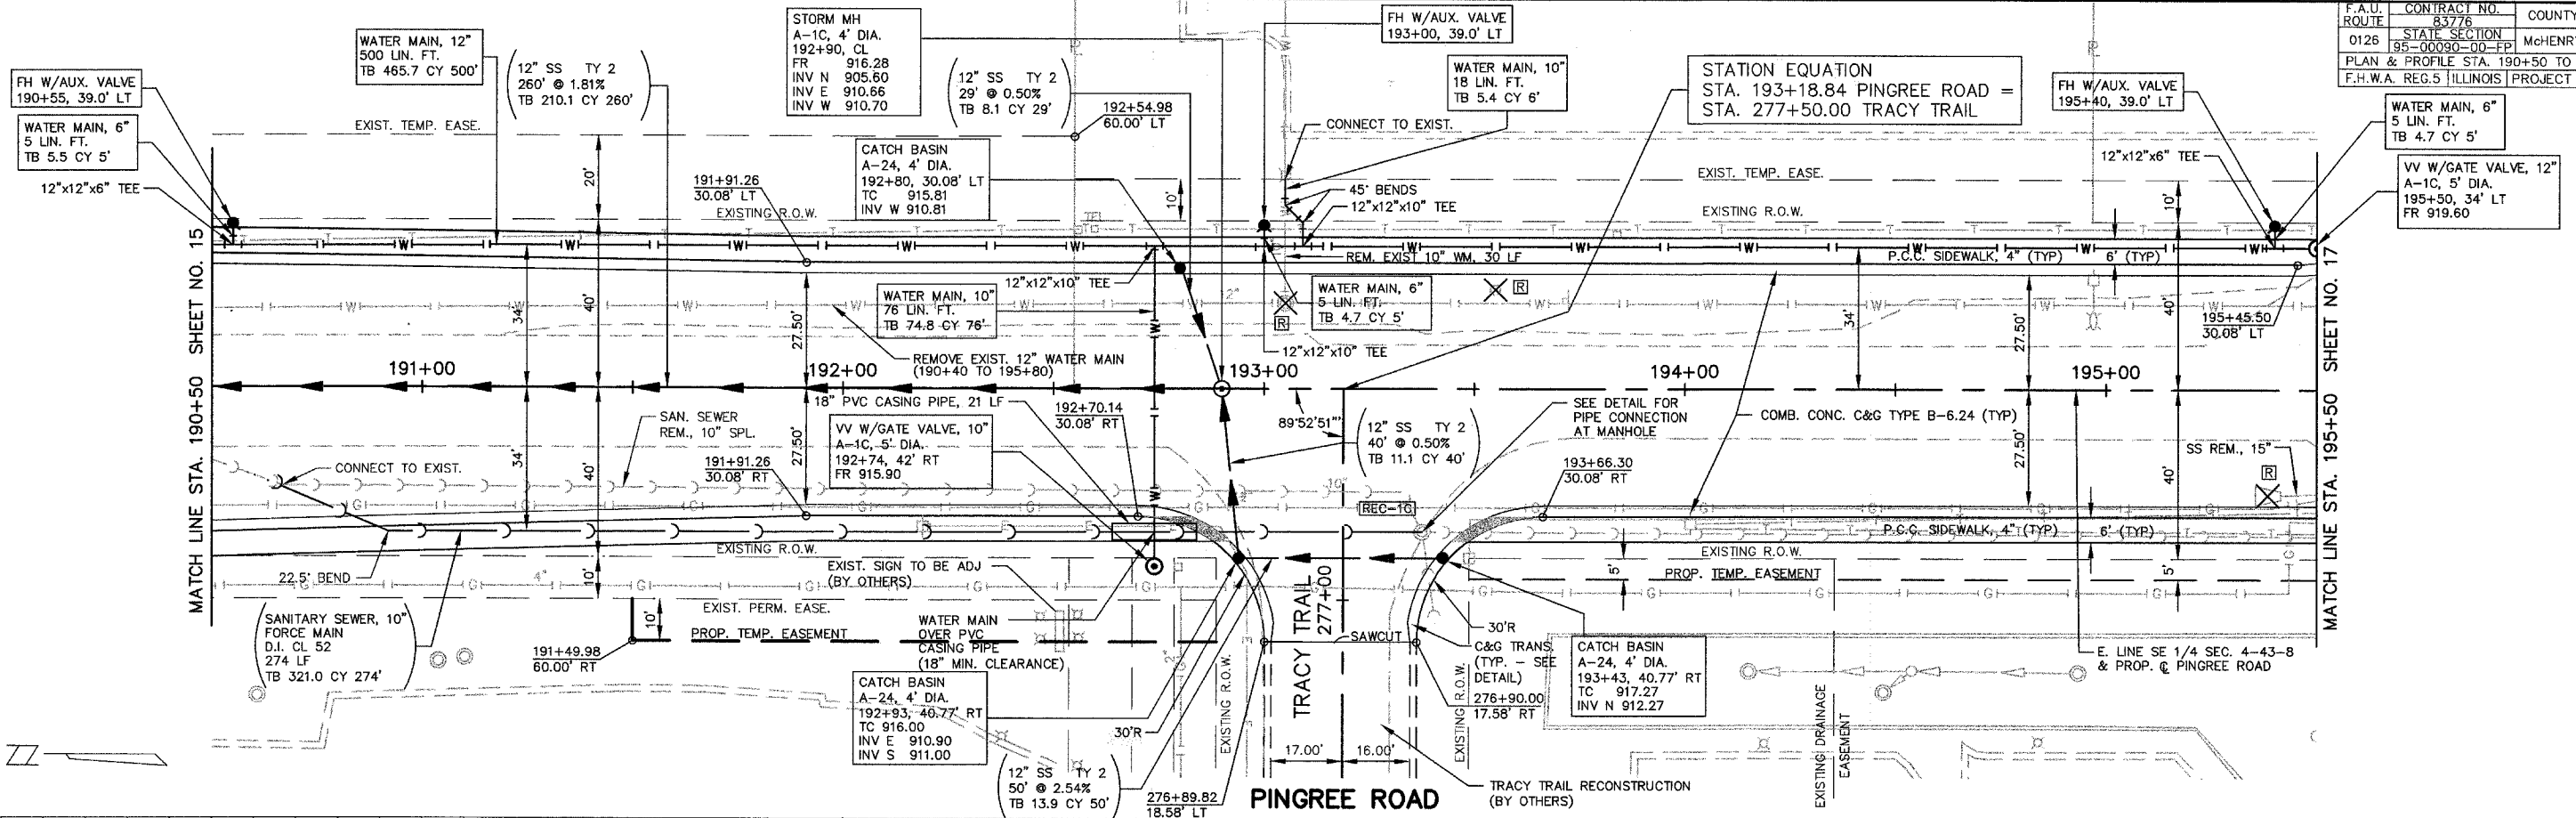

SCALE: 1" = 20'

