
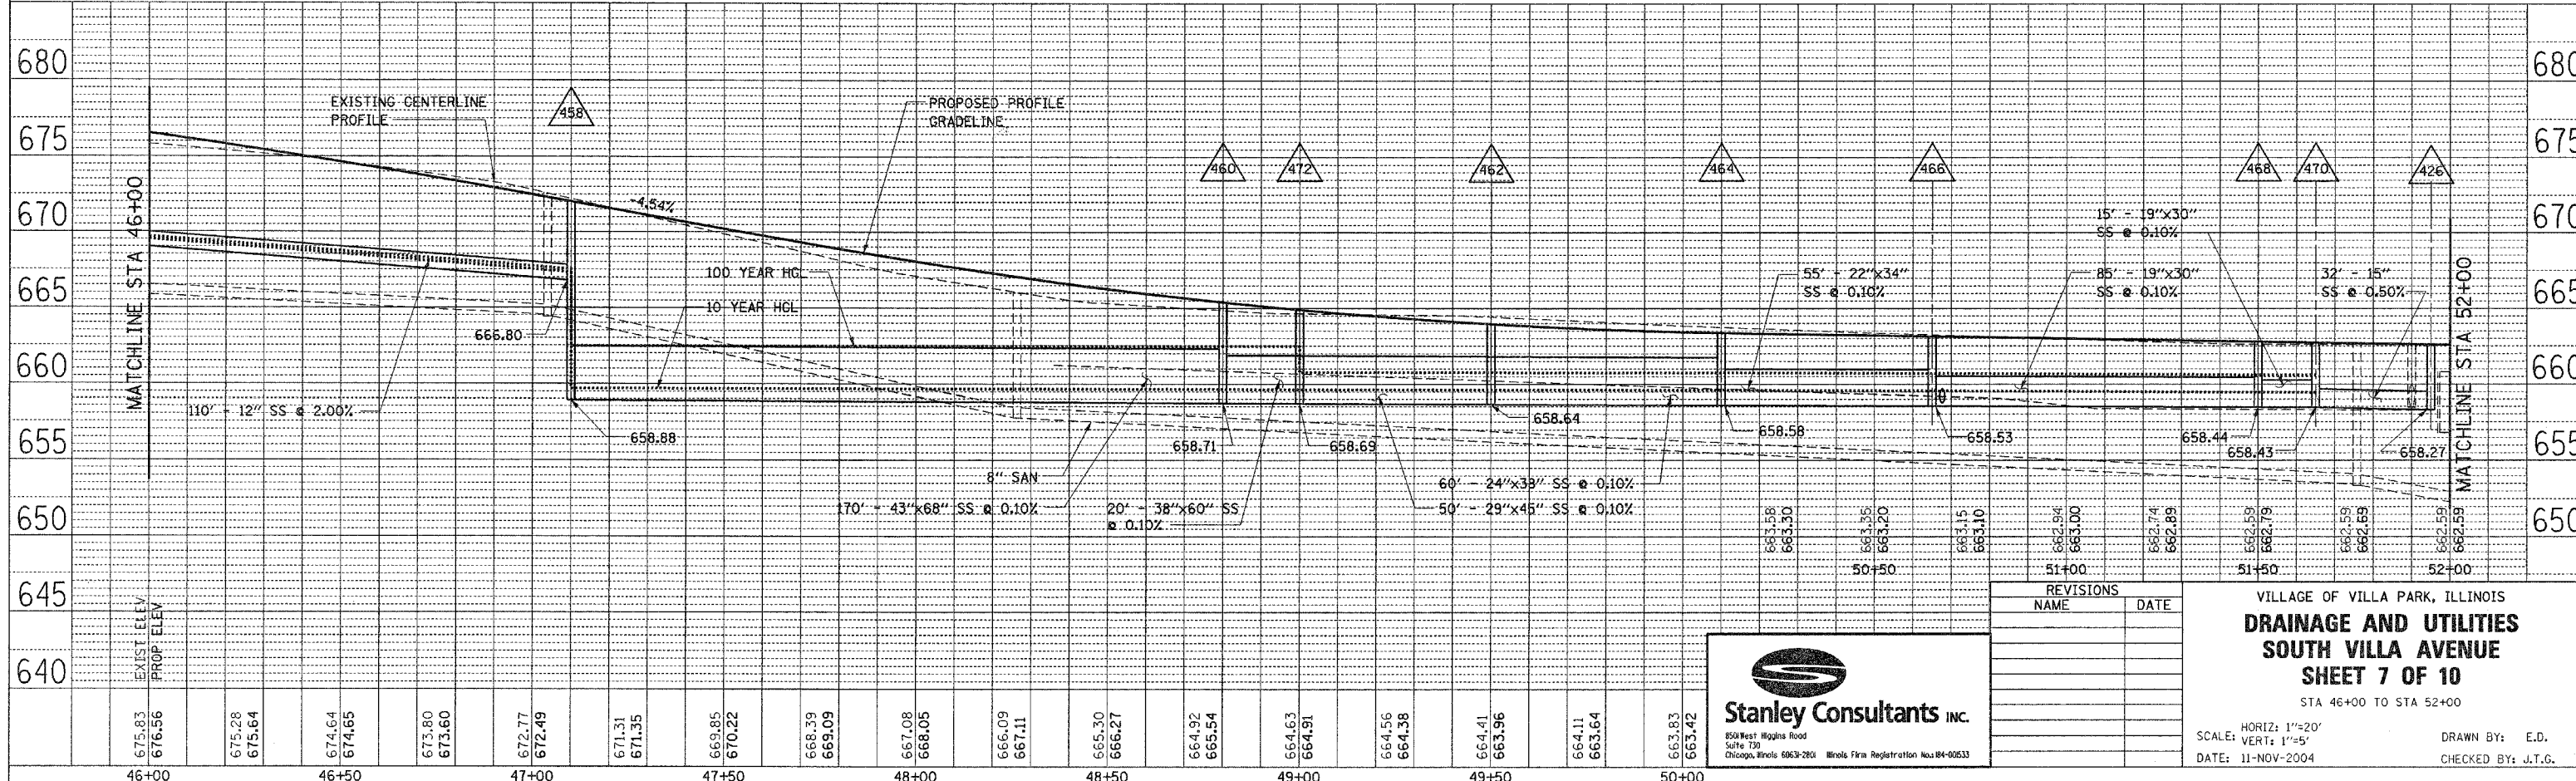
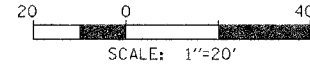


F.A.U. RTE.	SECTION	COUNTY	TOTAL SHEETS	SHEET NO.
2652	00-00069-00-PV	DUPAGE	146	46
STA. 10+70.70	TO STA. 66+16.00			
FED. ROAD DIST. NO.	ILLINOIS	FED. AID PROJECT		
CONTRACT NO. 83781				

DATE	
BY	
DESIGNED	
CHECKED	
DATE	
BY	
PLANNED	
CHECKED	
DATE	
BY	
STRUCTURE	
NO.	

DATE	
BY	
DESIGNED	
CHECKED	
DATE	
BY	
PLANNED	
CHECKED	
DATE	
BY	
STRUCTURE	
NO.	

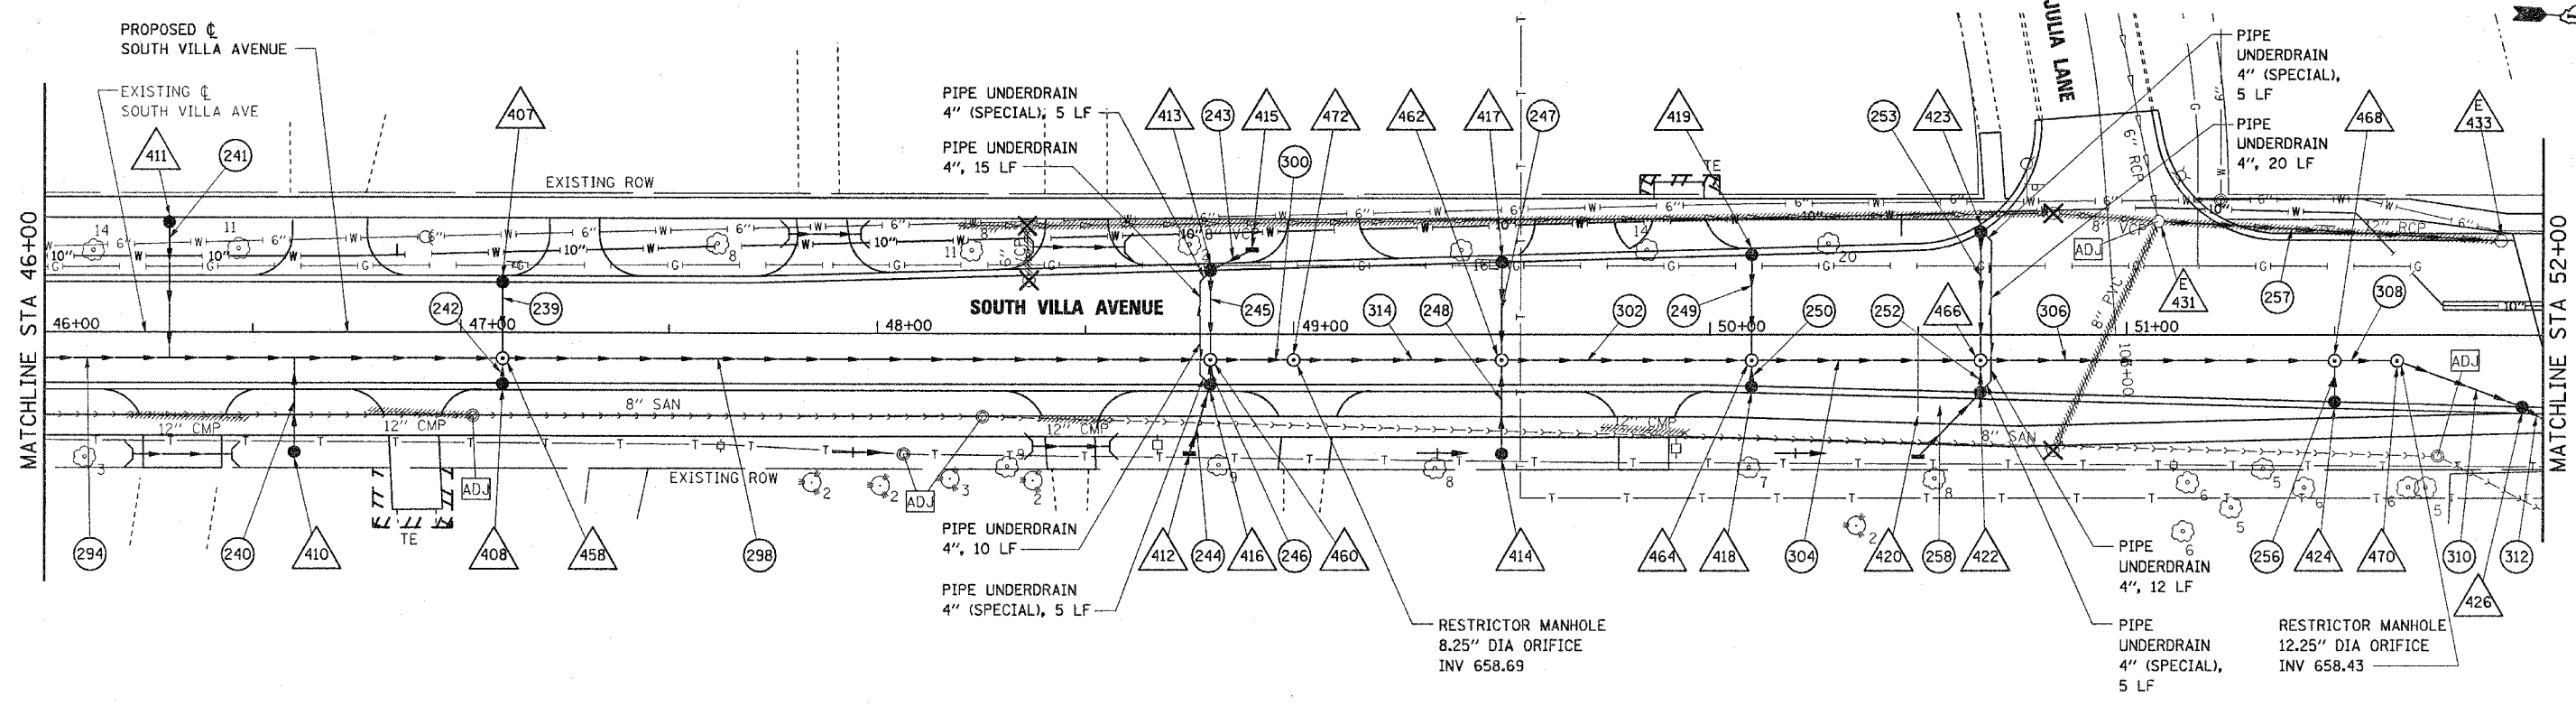

Stanley Consultants INC.
 851 West Higgins Road
 Suite 130
 Chicago, Illinois 60631-2801 Illinois Firm Registration No. 04-00533

REVISIONS	
NAME	DATE

VILLAGE OF VILLA PARK, ILLINOIS
DRAINAGE AND UTILITIES
SOUTH VILLA AVENUE
SHEET 7 OF 10
 STA 46+00 TO STA 52+00

SCALE: HORIZ: 1"=20'
 VERT: 1"=5'
 DATE: 11-NOV-2004

DRAWN BY: E.D.
 CHECKED BY: J.T.G.