



F.A.U. RTE.	SECTION	COUNTY	TOTAL SHEETS	SHEET NO.
2652	00-00069-00-PV	DUPAGE	146	116
STA. 10+70.70	TO STA. 66+16.00			
FED. ROAD DIST. NO.	ILLINOIS	FED. AID PROJECT		
CONTRACT NO. 83781				

FINL	DATE
SURVEY	
NO. _____	
PLOTTED	
REPLATE	
AREAS CHECKED	


ORIGIAL	DATE
SURVEY	
NO. _____	
PLOTTED	
REPLATE	
AREAS CHECKED	

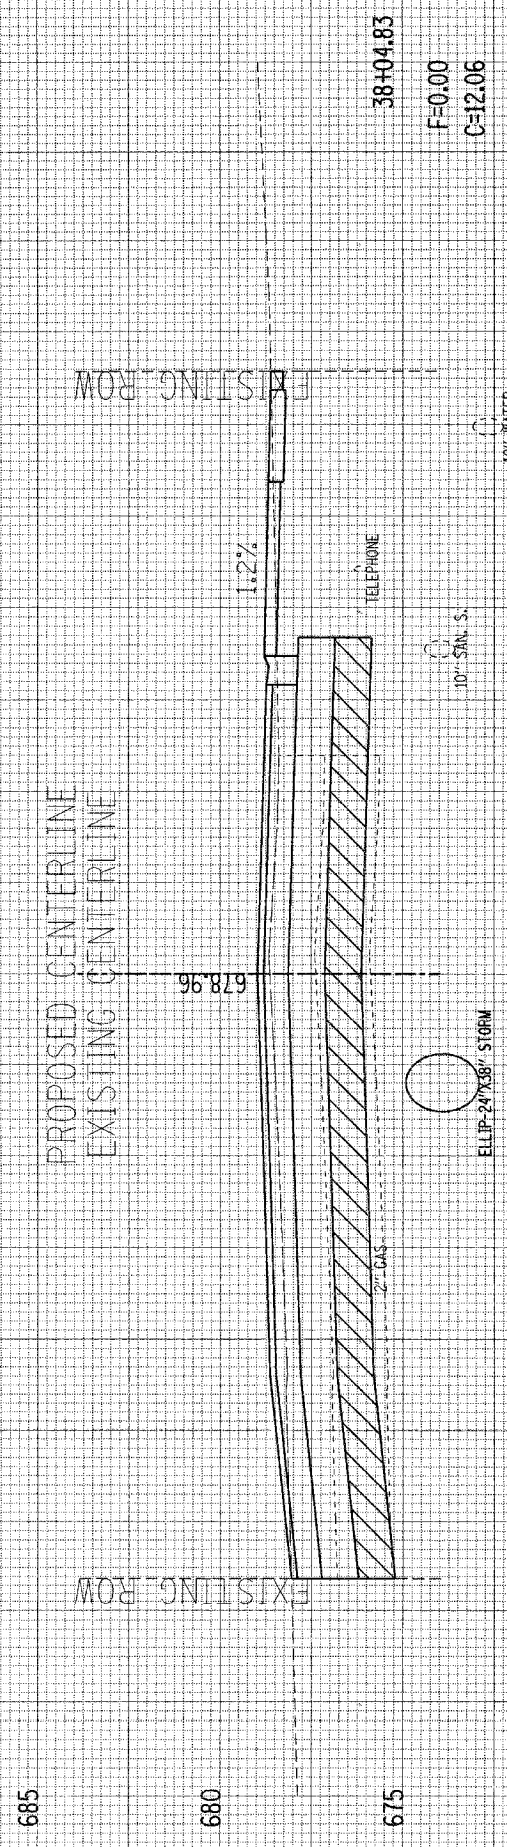


38+04.83
F=0.00
C=12.06

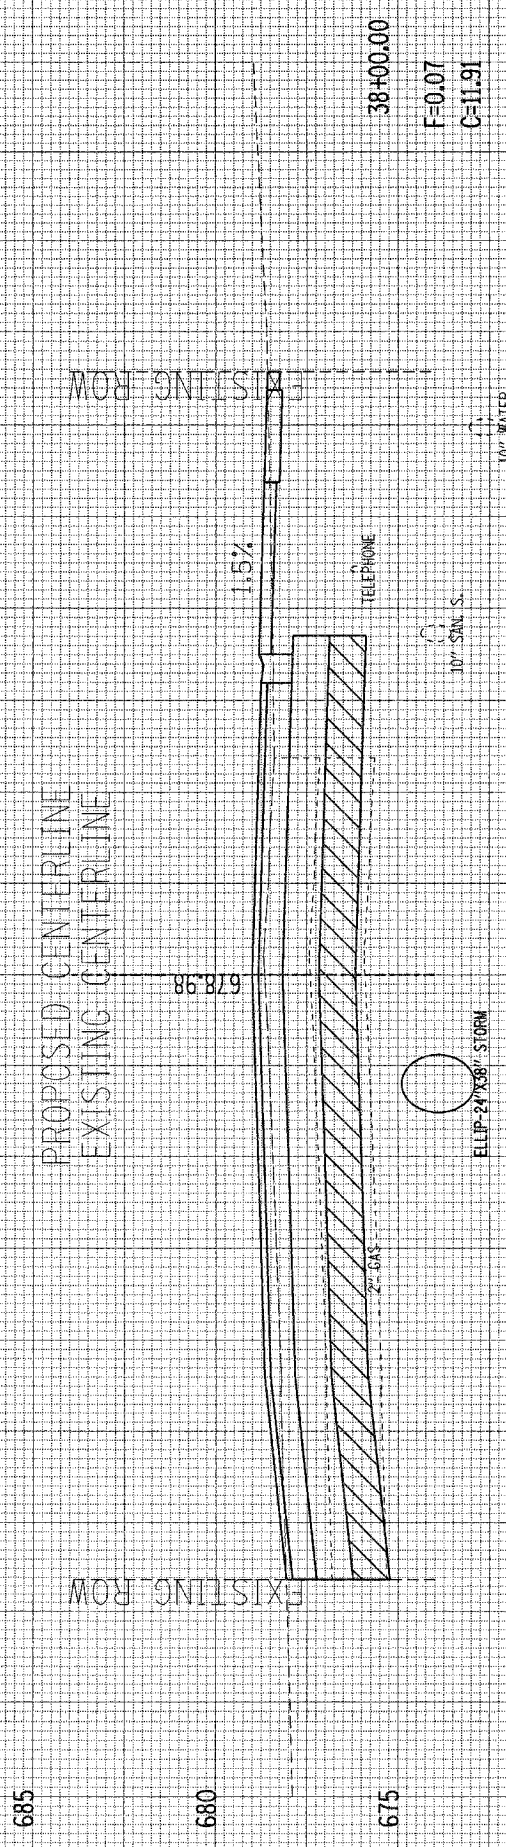

38+00.00
F=0.07
C=11.91

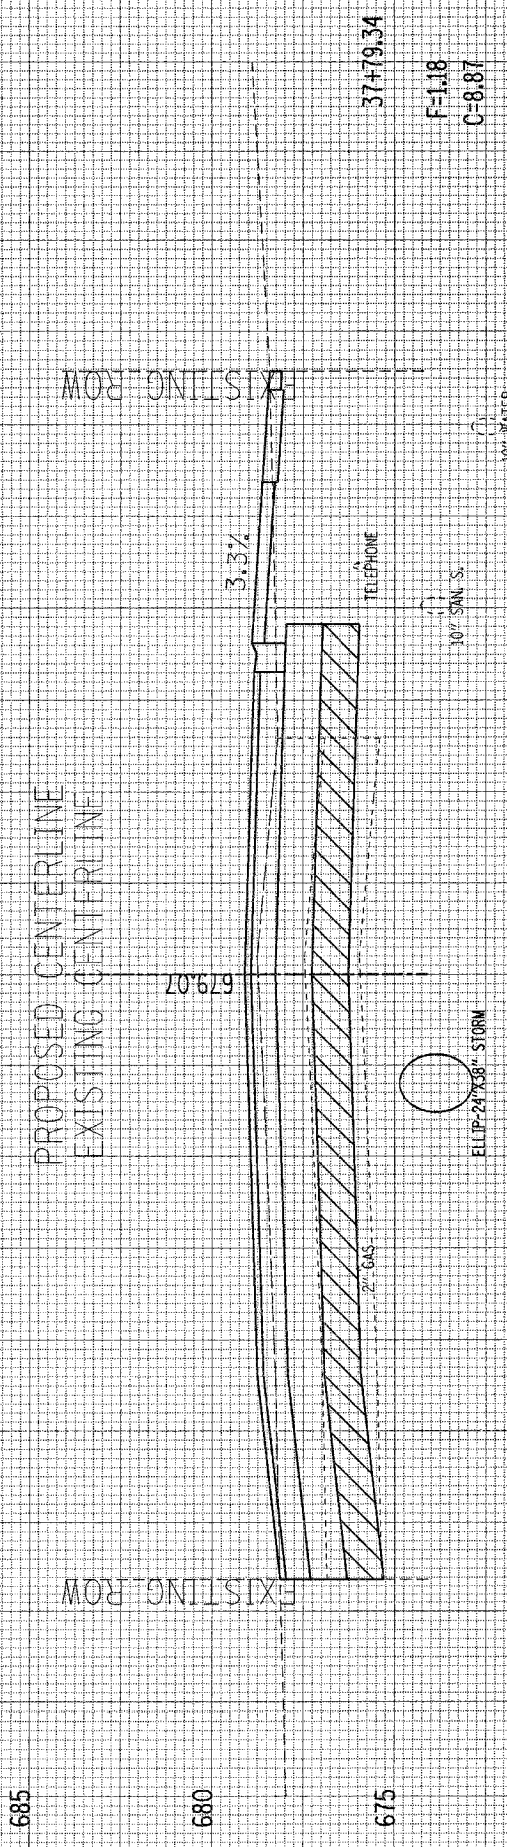

37+79.34
F=1.18
C=8.87

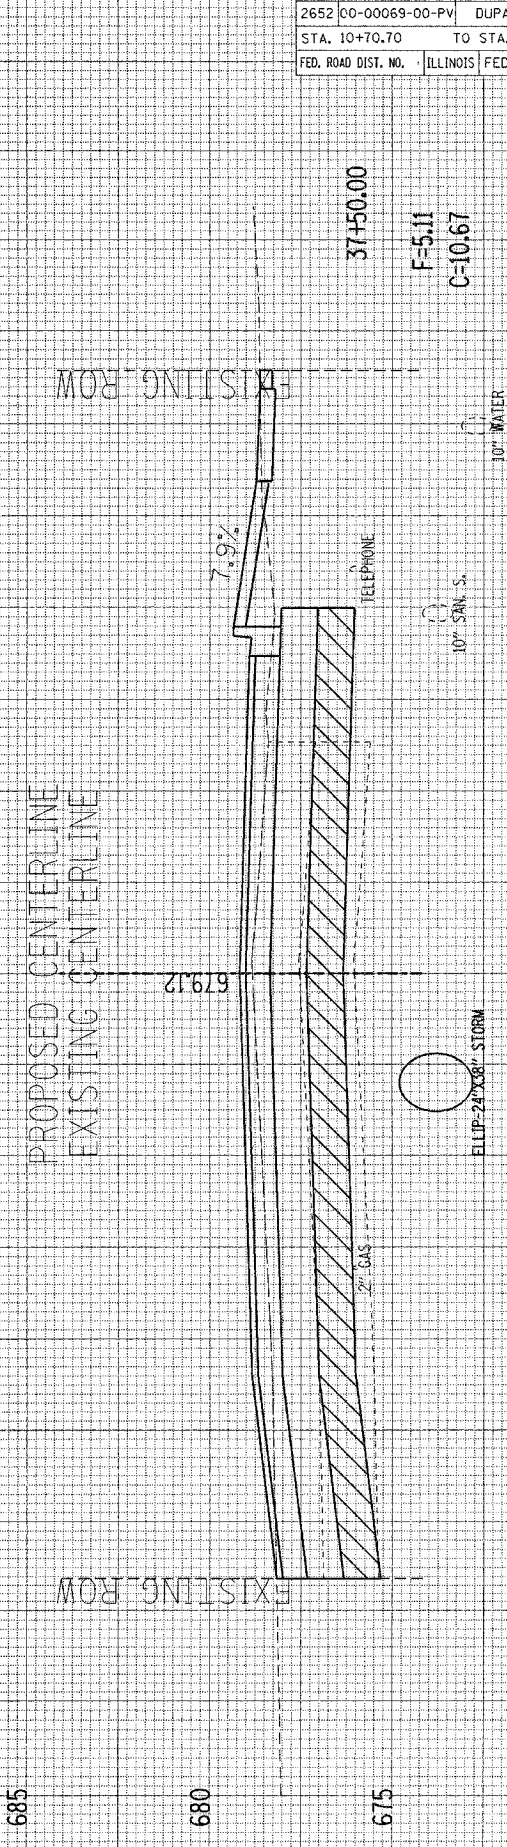

37+50.00
F=5.11
C=10.67

SOUTH VILLA AVENUE CROSS SECTIONS