





F.A.U. RTE.	SECTION	COUNTY	TOTAL SHEETS	SHEET NO.
2670	03-00095-00-RS	LAKE	67	15
STA. 20+00		TO STA. 26+00		
FED. ROAD DIST. NO. 1 ILLINOIS		STPM - 8003 (442)		
CONTRACT NO.: 83784				

**LEGEND**


-  SIDEWALK REMOVAL
-  PAVEMENT REMOVAL
-  DRIVEWAY PAVEMENT REMOVAL

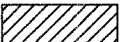

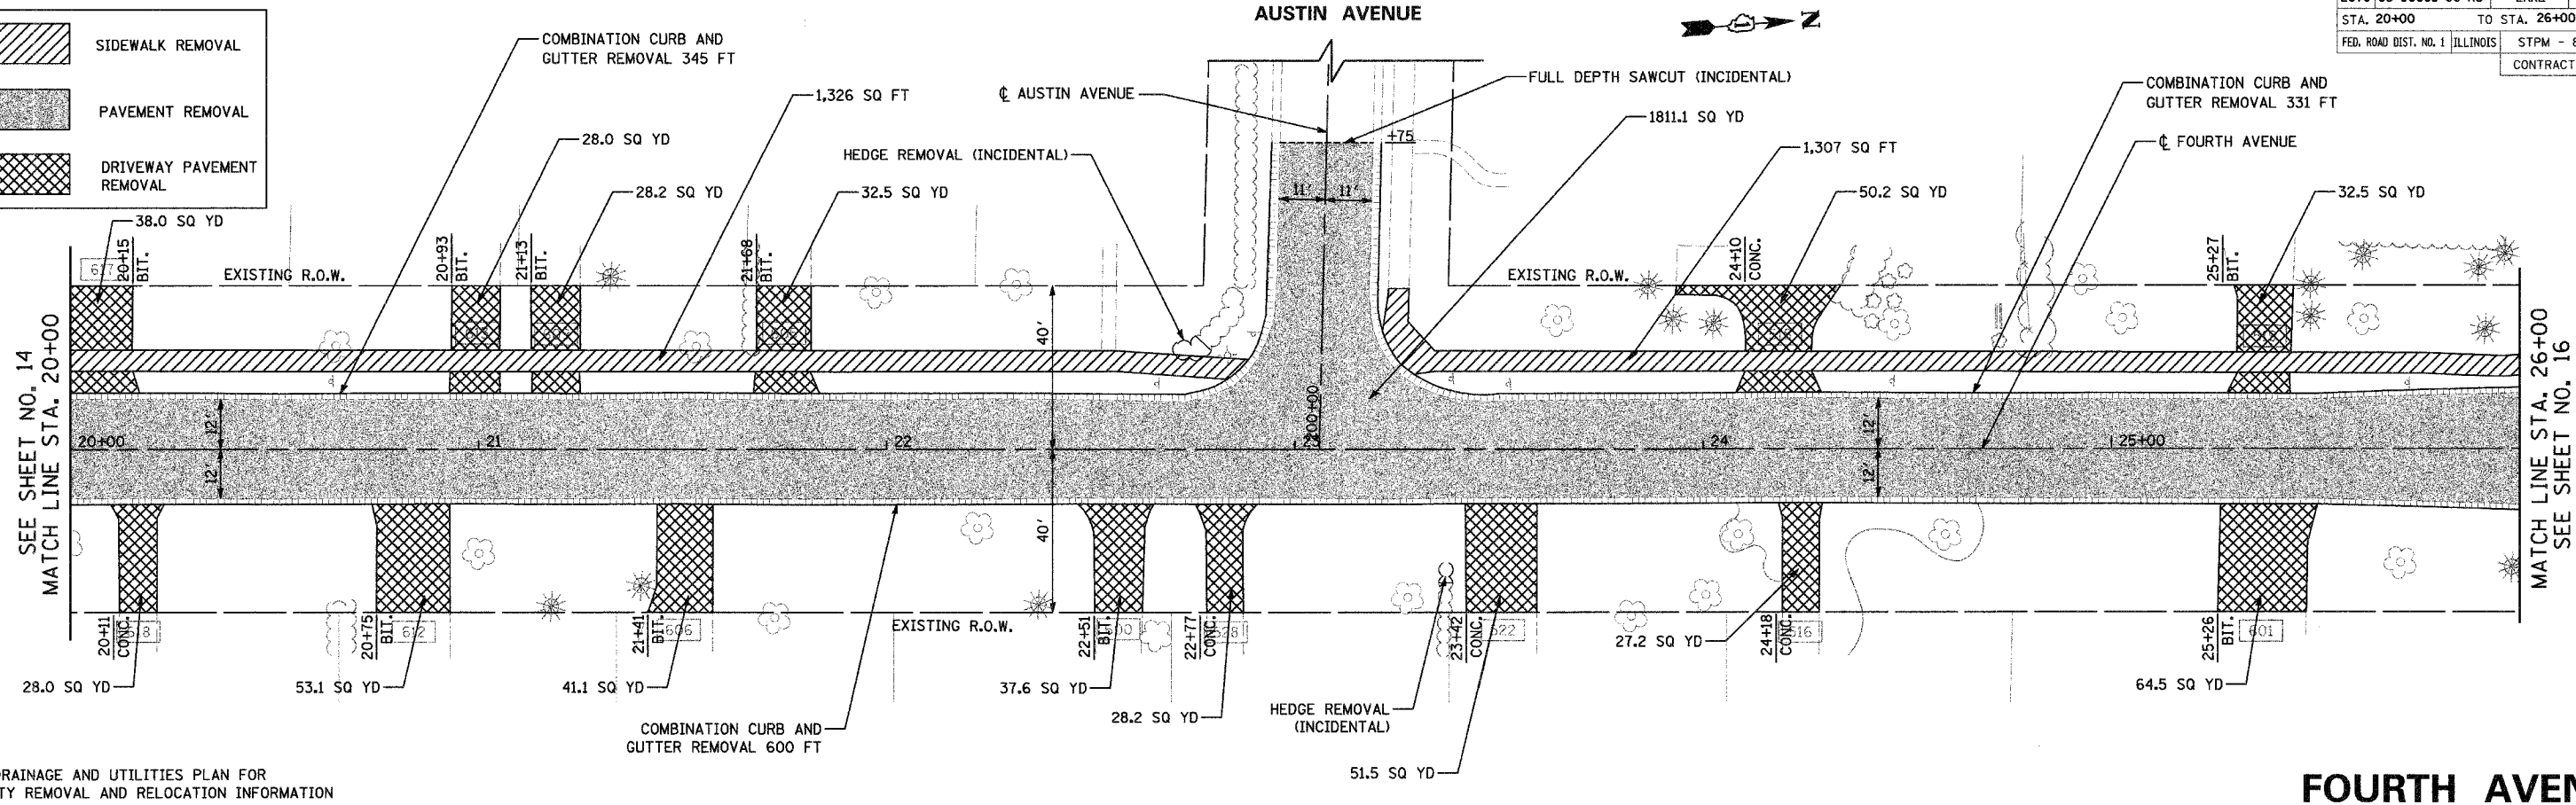NOTE:  
SEE DRAINAGE AND UTILITIES PLAN FOR  
UTILITY REMOVAL AND RELOCATION INFORMATION

PLAN	DATE
BY	
NO.	
NO.	
NO.	
NO.	

PROFILE	DATE
BY	
NO.	
NO.	
NO.	
NO.	

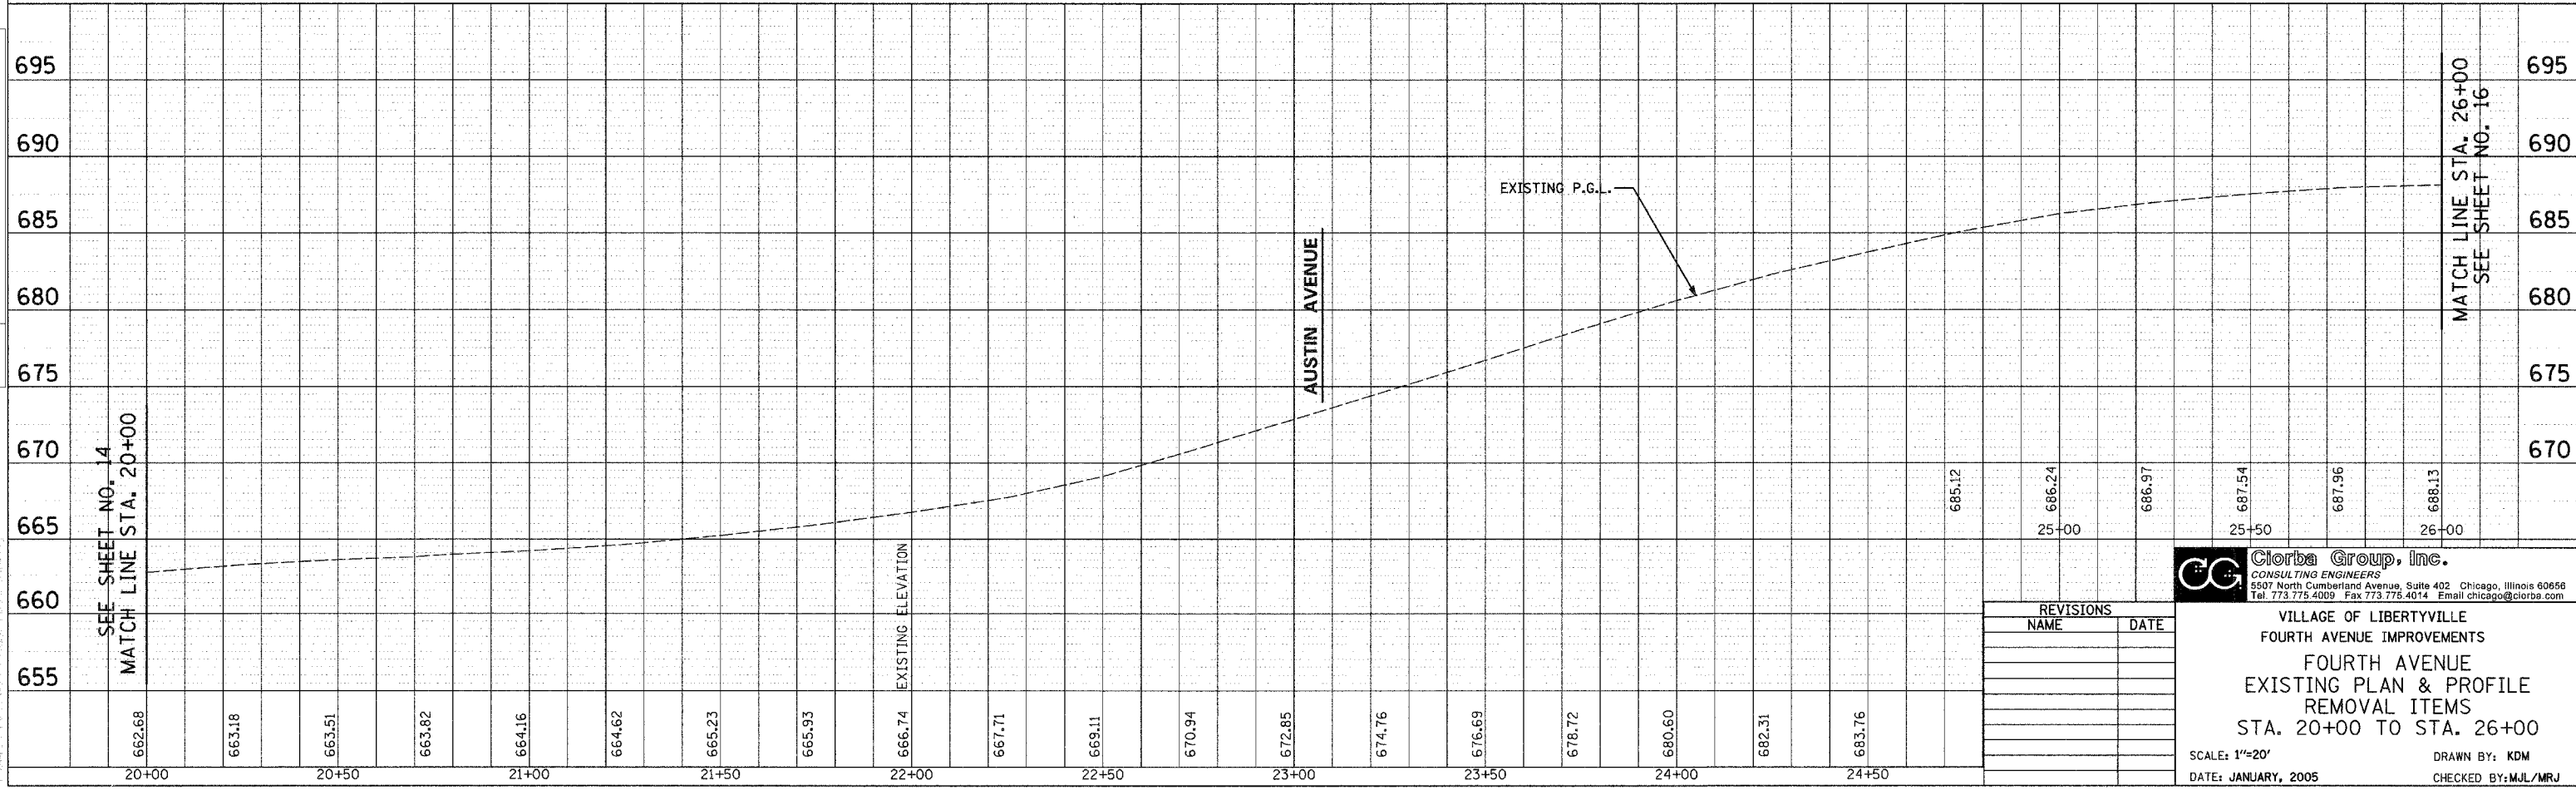

REVISIONS	
NAME	DATE

**Ciorba Group, Inc.**  
CONSULTING ENGINEERS  
5507 North Cumberland Avenue, Suite 402, Chicago, Illinois 60658  
Tel. 773.775.4009 Fax 773.775.4014 Email: chicago@ciorba.com

VILLAGE OF LIBERTYVILLE  
FOURTH AVENUE IMPROVEMENTS  
FOURTH AVENUE  
EXISTING PLAN & PROFILE  
REMOVAL ITEMS  
STA. 20+00 TO STA. 26+00  
SCALE: 1"=20'  
DATE: JANUARY, 2005  
DRAWN BY: KDM  
CHECKED BY: MJL/MRU