



F.A.U. RTE.	SECTION	COUNTY	TOTAL SHEETS	SHEET NO.
2670	03-00095-00-RS	LAKE	67	16
STA. 26+00		TO STA. 31+50		
FED. ROAD DIST. NO. 1		ILLINOIS		
		STPM - 8003 (442)		
CONTRACT NO.: 83784				


LEGEND

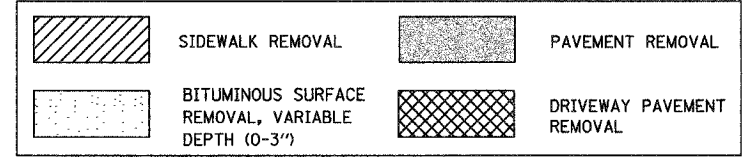

PLAN	SURVEYED	BY	DATE
	PLOTTED		
	CHECKED		
	BY		
	NO. OF WAY CHECKED		
	CADD FILE NAME		

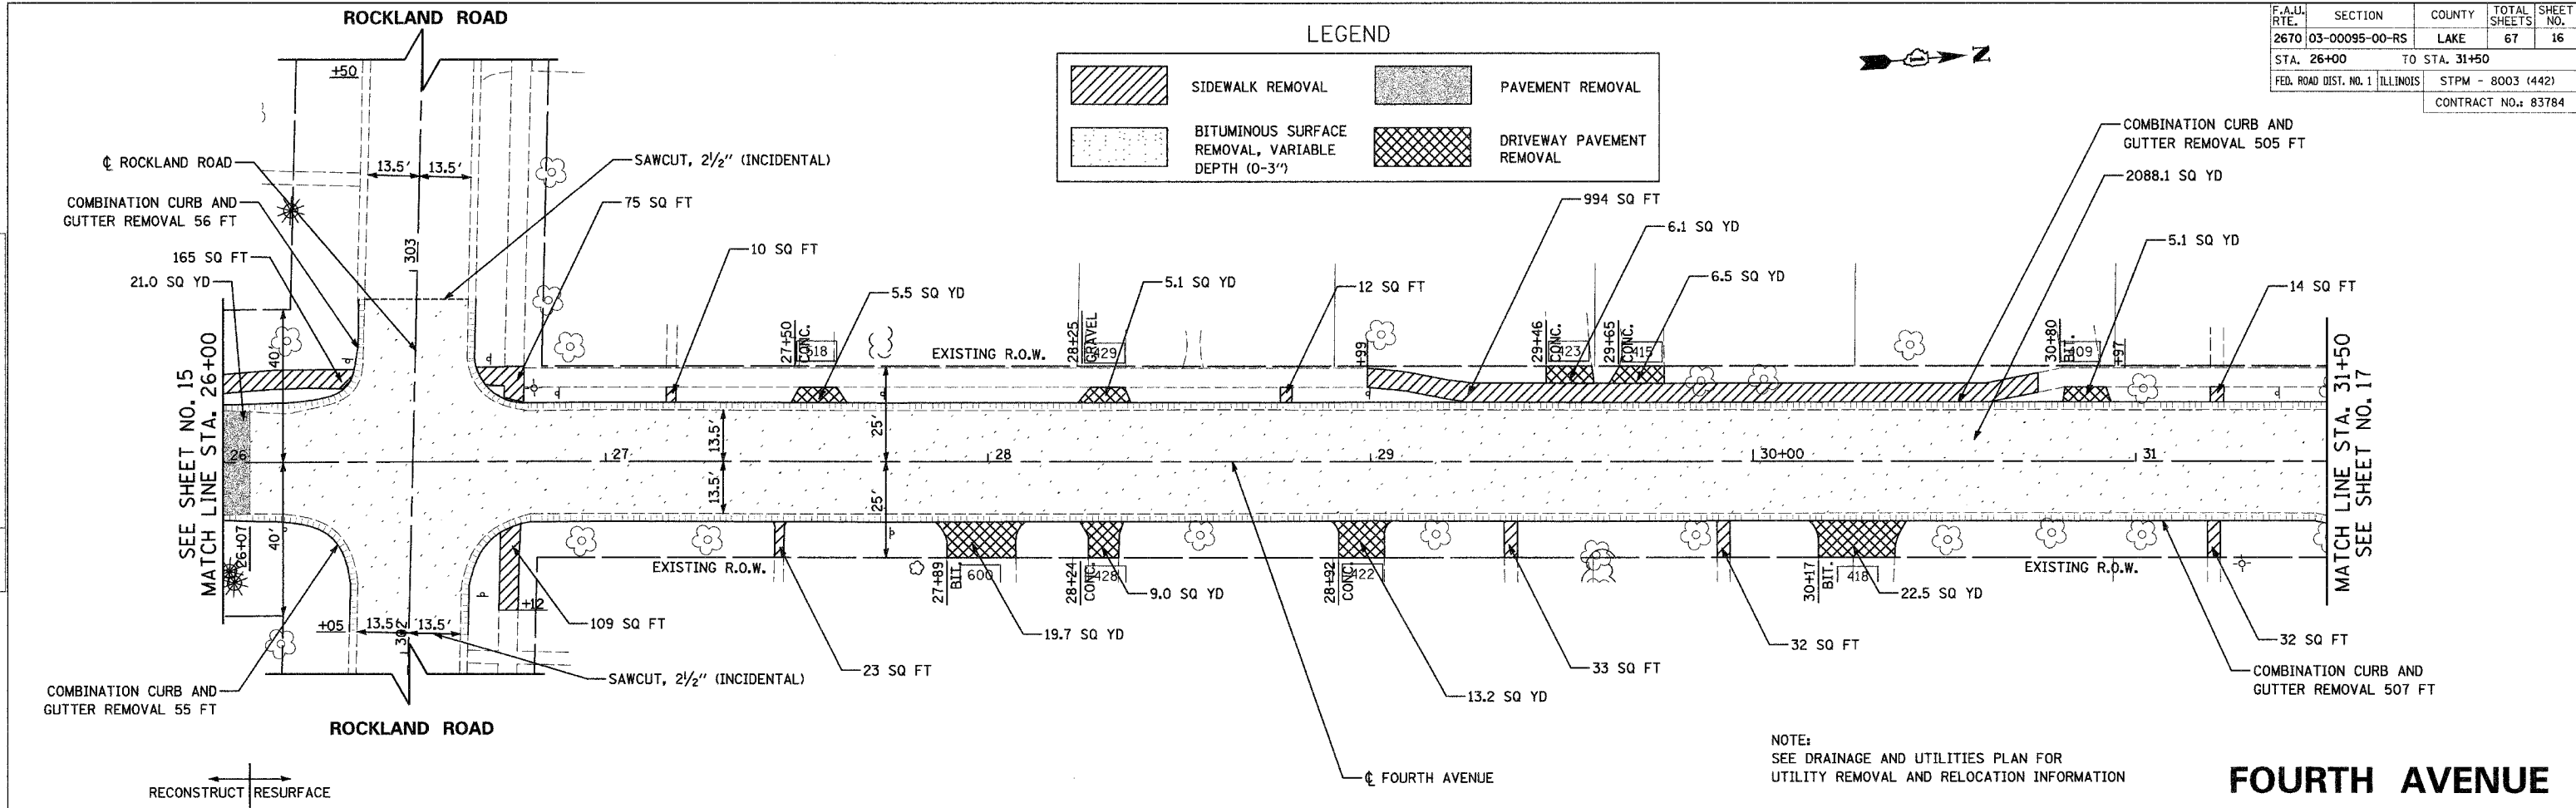

PROFILE	SURVEYED	BY	DATE
	PLOTTED		
	CHECKED		
	BY		
	NO. OF WAY CHECKED		
	STRUCTURE NOTATIONS CHKD		

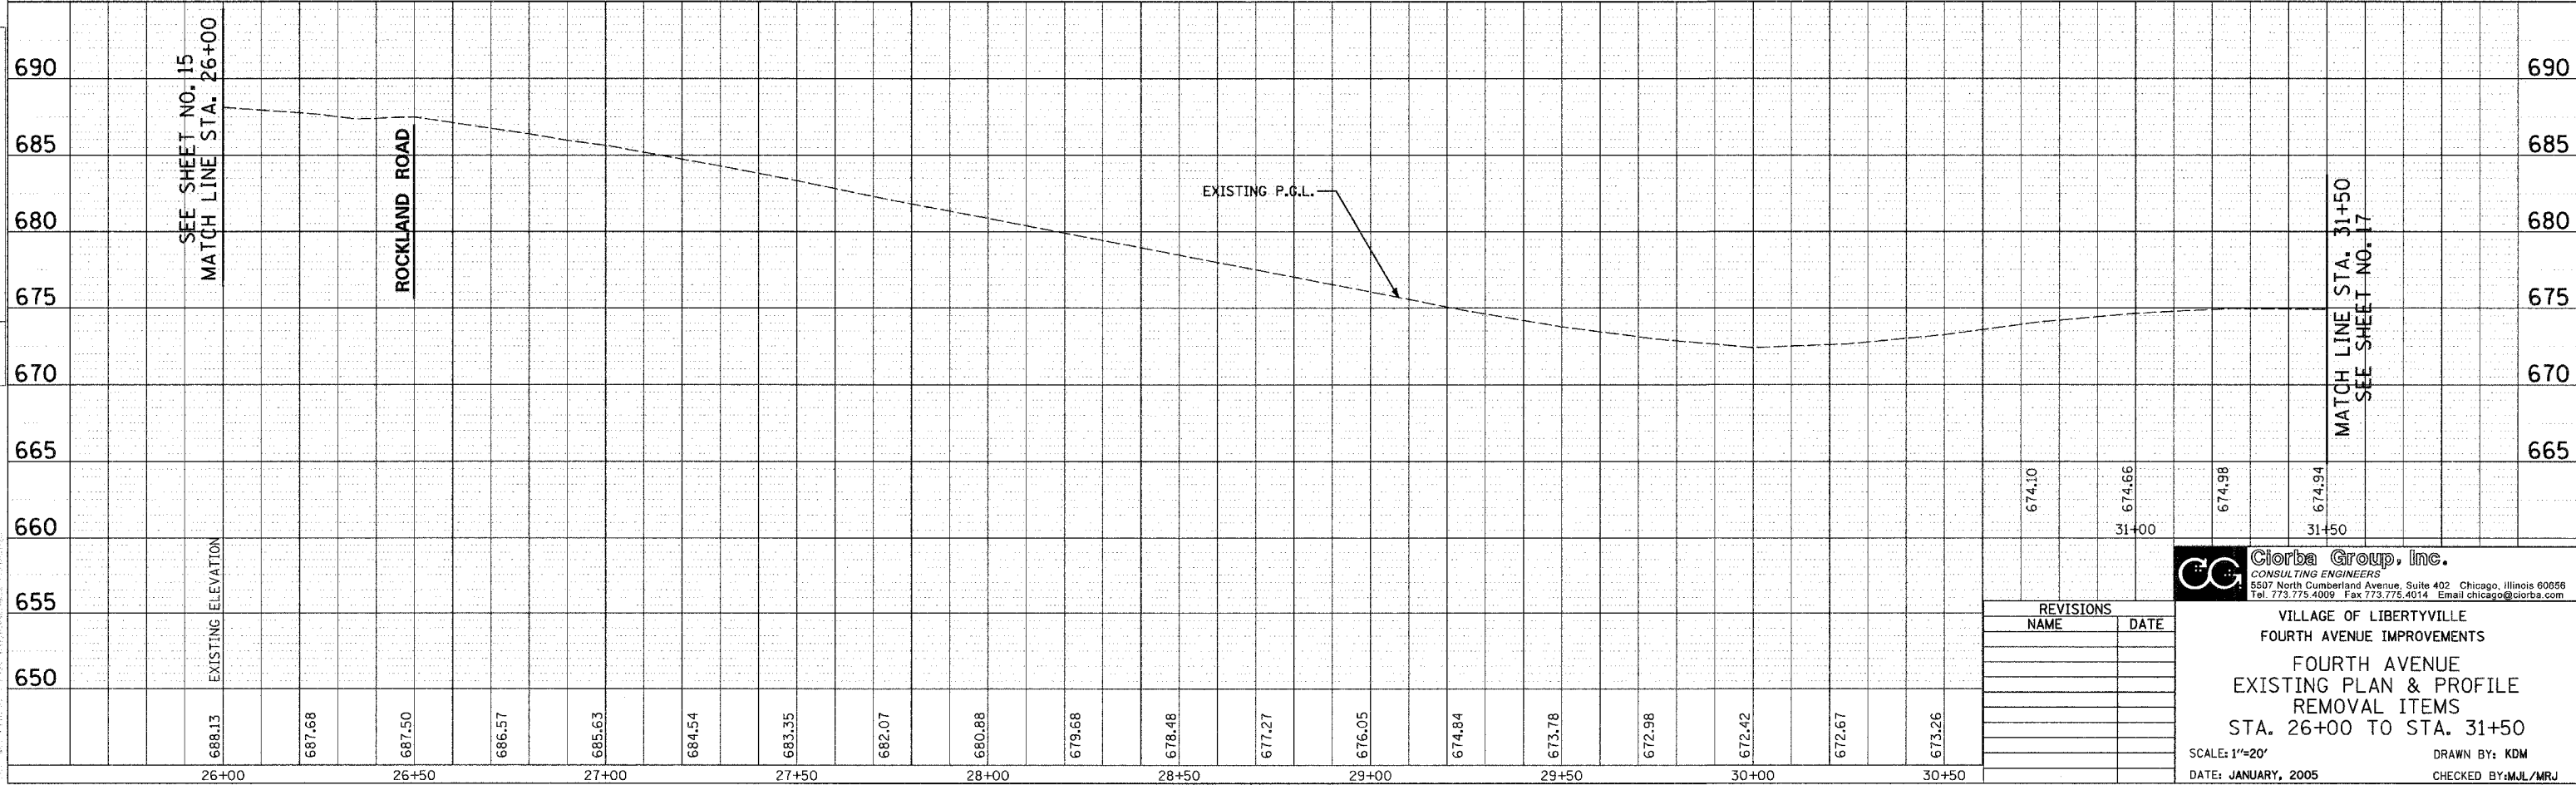

REVISIONS	
NAME	DATE

**Giorba Group, Inc.**  
CONSULTING ENGINEERS  
6507 North Cumberland Avenue, Suite 402, Chicago, Illinois 60658  
Tel. 773.775.4009 Fax 773.775.4014 Email: chicago@giorba.com

VILLAGE OF LIBERTYVILLE  
FOURTH AVENUE IMPROVEMENTS  
FOURTH AVENUE  
EXISTING PLAN & PROFILE  
REMOVAL ITEMS  
STA. 26+00 TO STA. 31+50  
SCALE: 1"=20'  
DATE: JANUARY, 2005  
DRAWN BY: KDM  
CHECKED BY: MJL/MRJ