

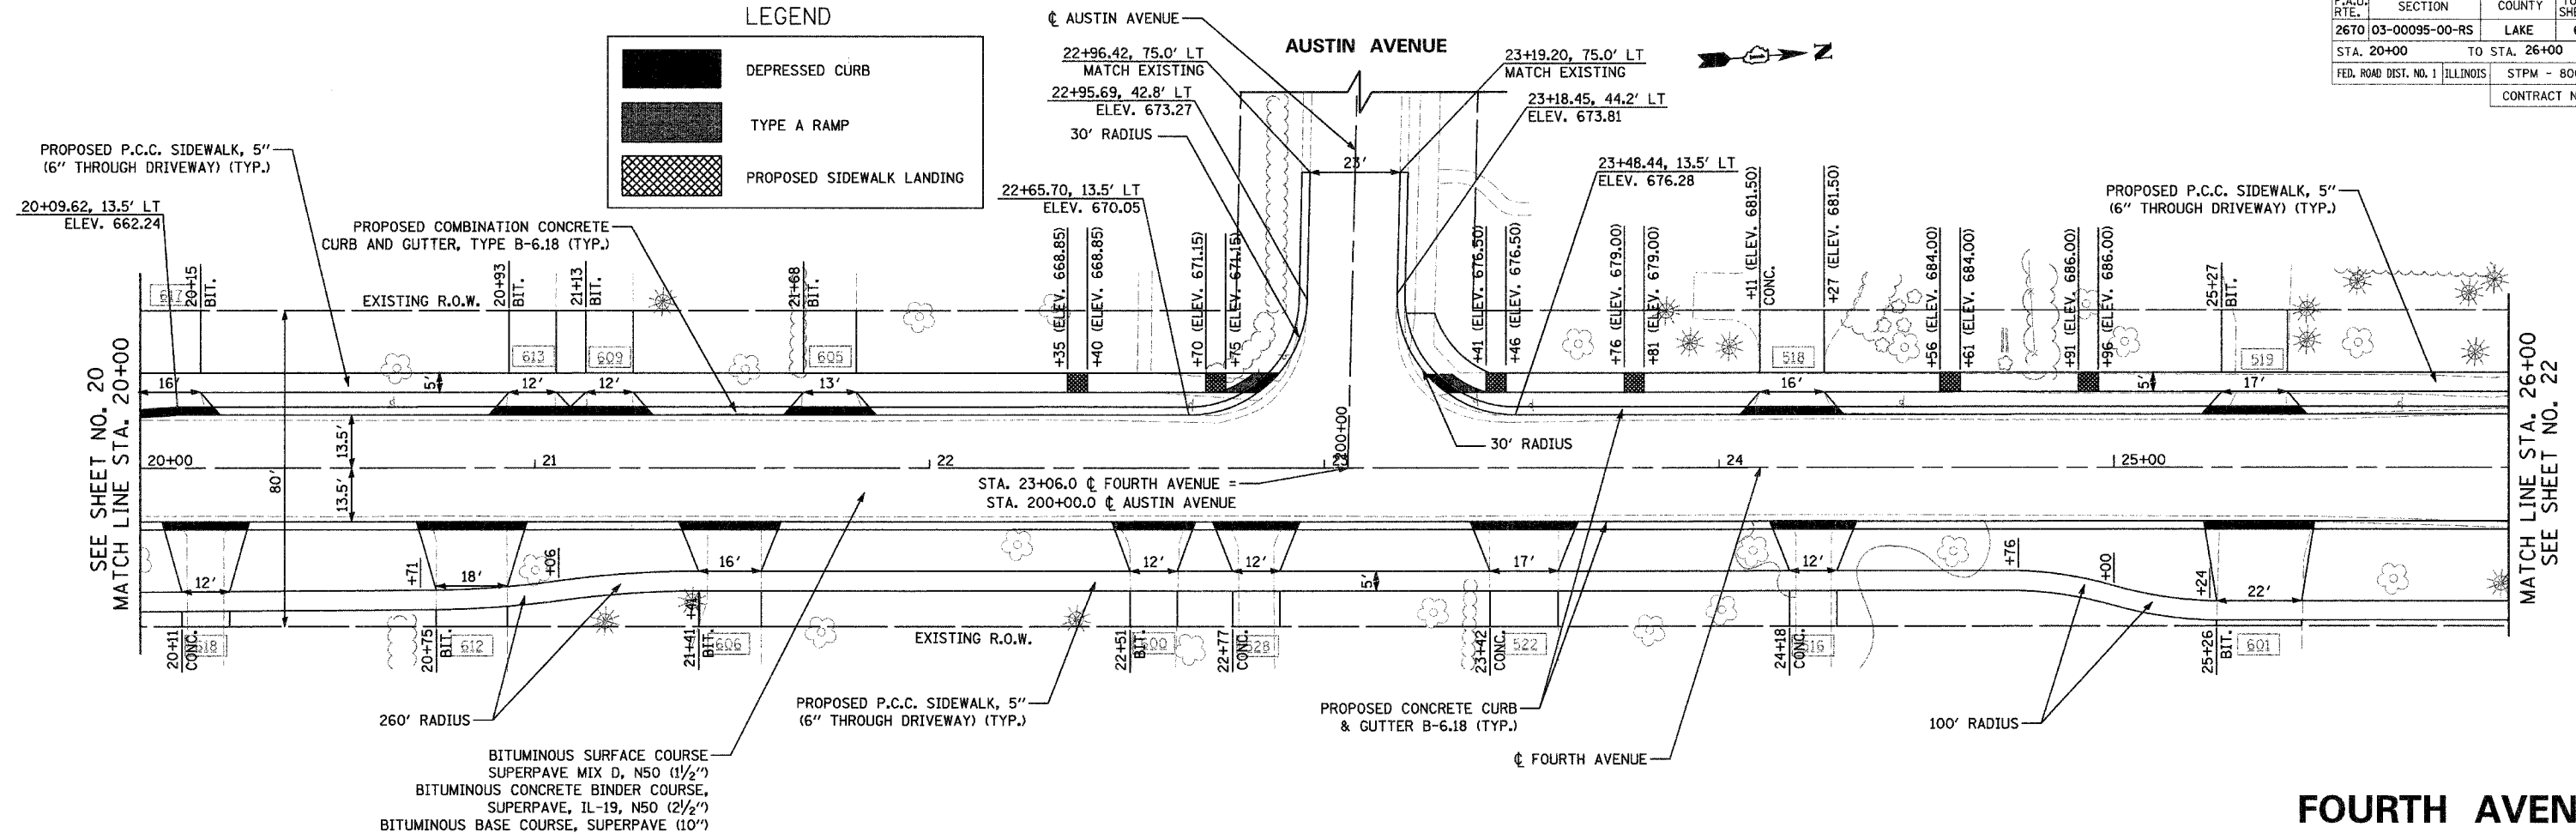


F.A.U. RTE.	SECTION	COUNTY	TOTAL SHEETS	SHEET NO.
2670	03-00095-00-RS	LAKE	67	21
STA. 20+00		TO STA. 26+00		
FED. ROAD DIST. NO. 1		ILLINOIS STPM - 8003 (442)		
CONTRACT NO.: 83784				

**LEGEND**

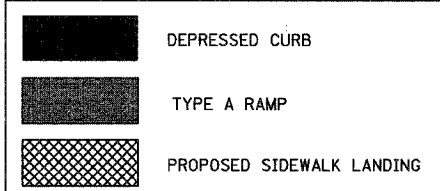

**FOURTH AVENUE**

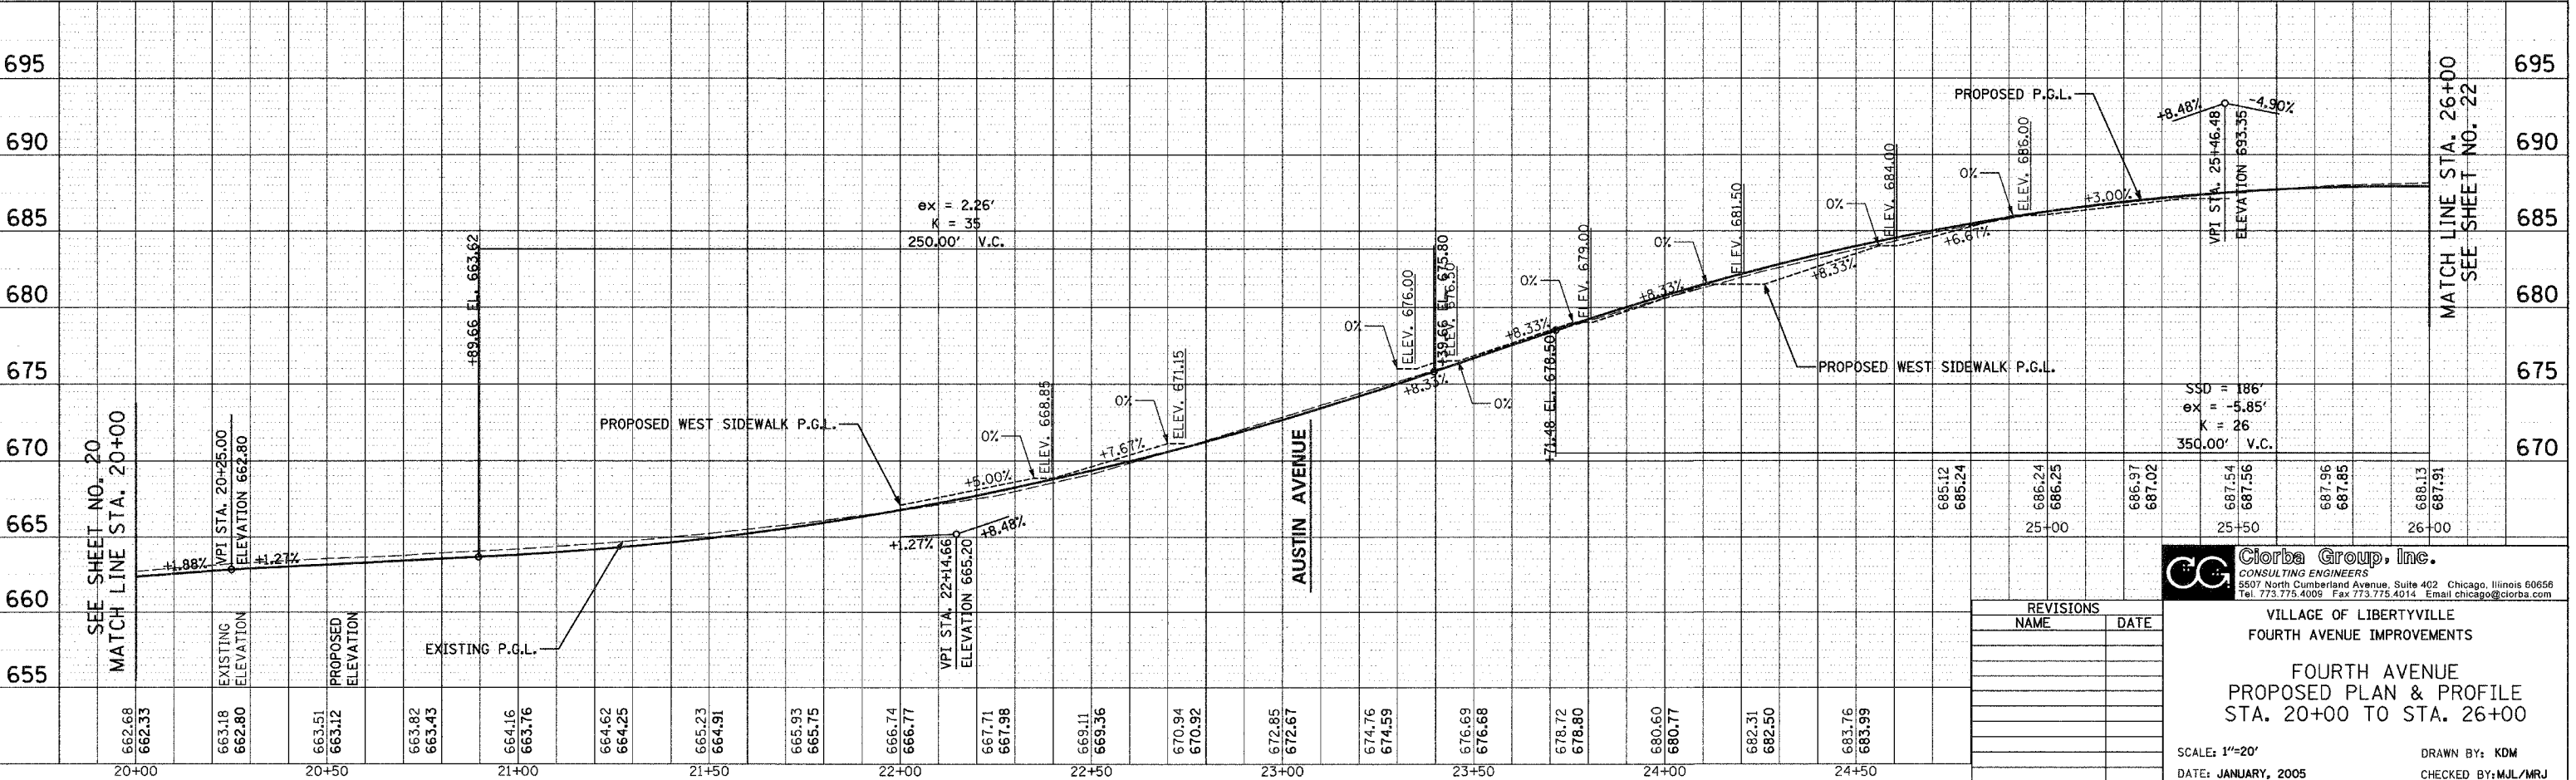

DATE	BY
DATE	BY
DATE	BY

DATE	BY
DATE	BY
DATE	BY

REVISIONS	
NAME	DATE

**CG** **Corba Group, Inc.**  
CONSULTING ENGINEERS  
6507 North Cumberland Avenue, Suite 402 Chicago, Illinois 60656  
Tel. 773.775.4005 Fax 773.775.4014 Email chicago@corba.com

VILLAGE OF LIBERTYVILLE  
FOURTH AVENUE IMPROVEMENTS

FOURTH AVENUE  
PROPOSED PLAN & PROFILE  
STA. 20+00 TO STA. 26+00

SCALE: 1"=20'  
DATE: JANUARY, 2005

DRAWN BY: KDM  
CHECKED BY: MJL/MRJ