


NOTE: THE ACTUAL LOCATION AND QUANTITY OF CURB AND GUTTER REMOVAL AND REPLACEMENT, SIDEWALK REMOVAL AND REPLACEMENT AND PAVEMENT PATCHING WILL BE DETERMINED IN THE FIELD DURING CONSTRUCTION BY THE ENGINEER.

F.A.J. RTE.	SECTION	COUNTY	TOTAL SHEETS	SHEET NO.
2992	04-00052-00-FP	DUPAGE	17	4
STA.		TO STA.		
FED. ROAD DIST. NO. 7		ILLINOIS FED. AID PROJECT		

**CONTRACT NO.: 83788**

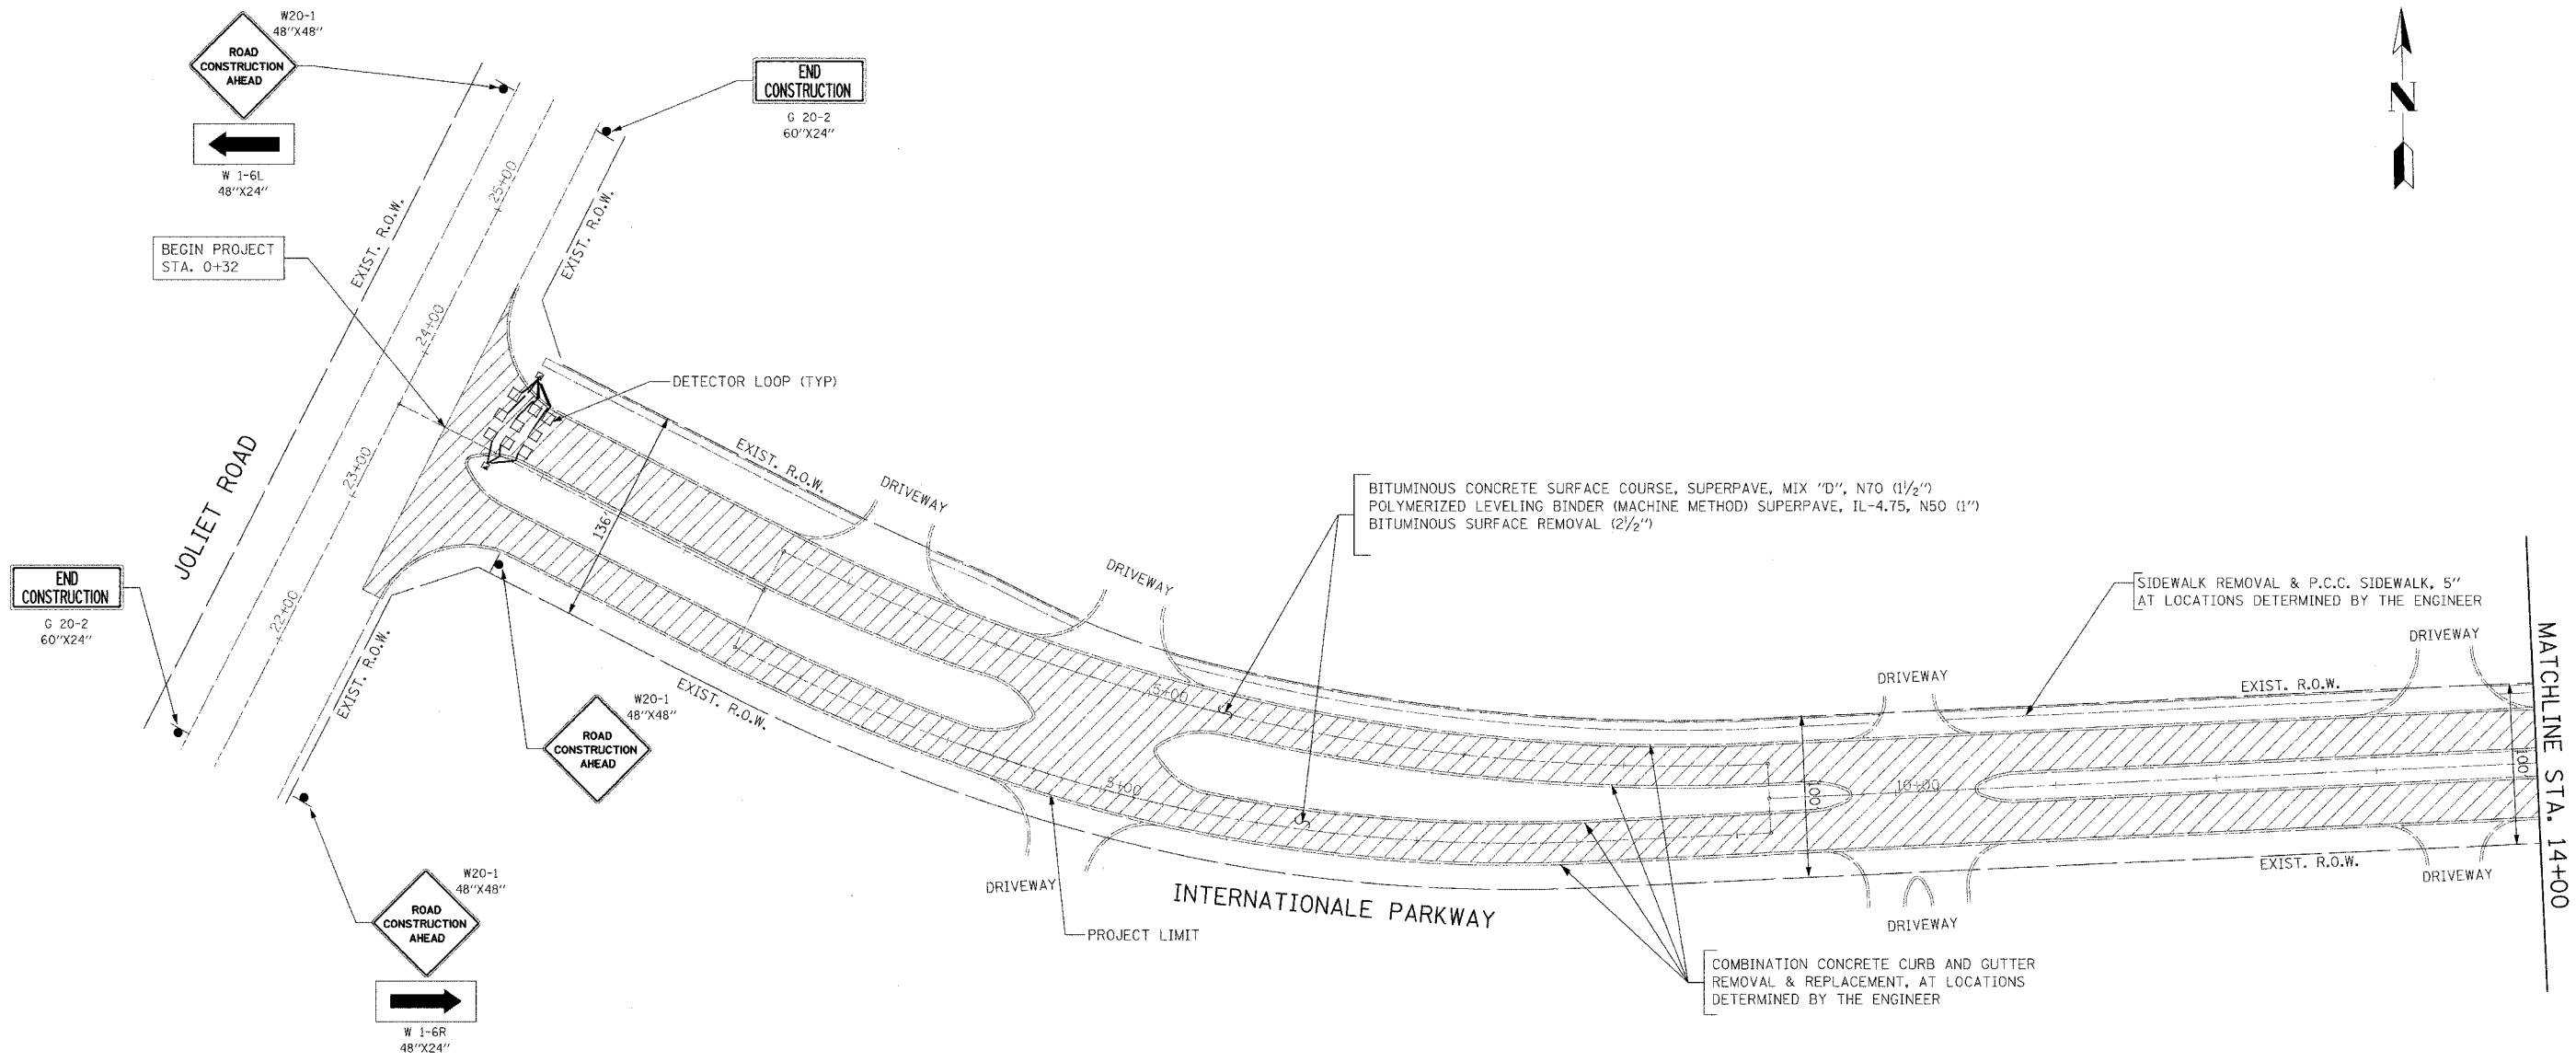

REVISIONS		ILLINOIS DEPARTMENT OF TRANSPORTATION VILLAGE OF WOODRIDGE INTERNATIONALE PARKWAY REHABILITATION & RESURFACING PLAN STA. 0+32 TO STA. 14+00
NAME	DATE	

SCALE: 1" = 50'  
DATE: 20-DEC-2004  
DRAWN BY: V.A.P.  
CHECKED BY: J.R.P.