
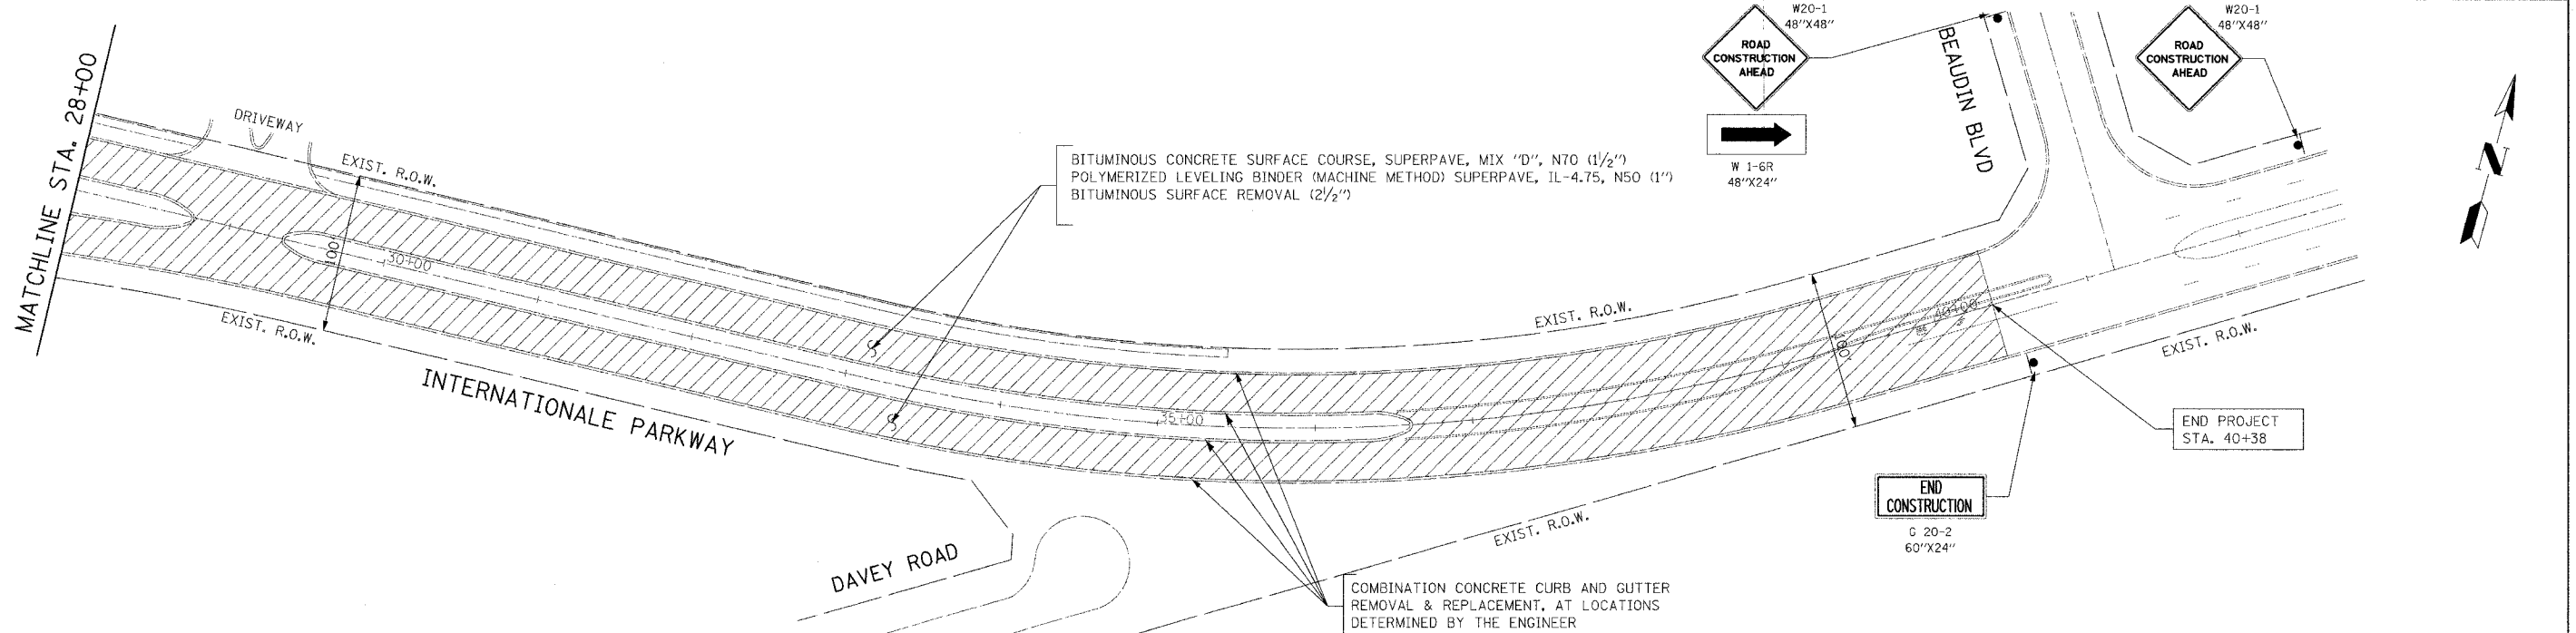


NOTE: THE ACTUAL LOCATION AND QUANTITY OF CURB AND GUTTER REMOVAL AND REPLACEMENT, SIDEWALK REMOVAL AND REPLACEMENT AND PAVEMENT PATCHING WILL BE DETERMINED IN THE FIELD DURING CONSTRUCTION BY THE ENGINEER.

F.A.U. RTE.	SECTION	COUNTY	TOTAL SHEETS	SHEET NO.
2992	04-00052-00-FP	DUPAGE	17	5
STA.	TO STA.		FED. ROAD DIST. NO. 7 ILLINOIS FED. AID PROJECT	
			CONTRACT NO.: 83788	

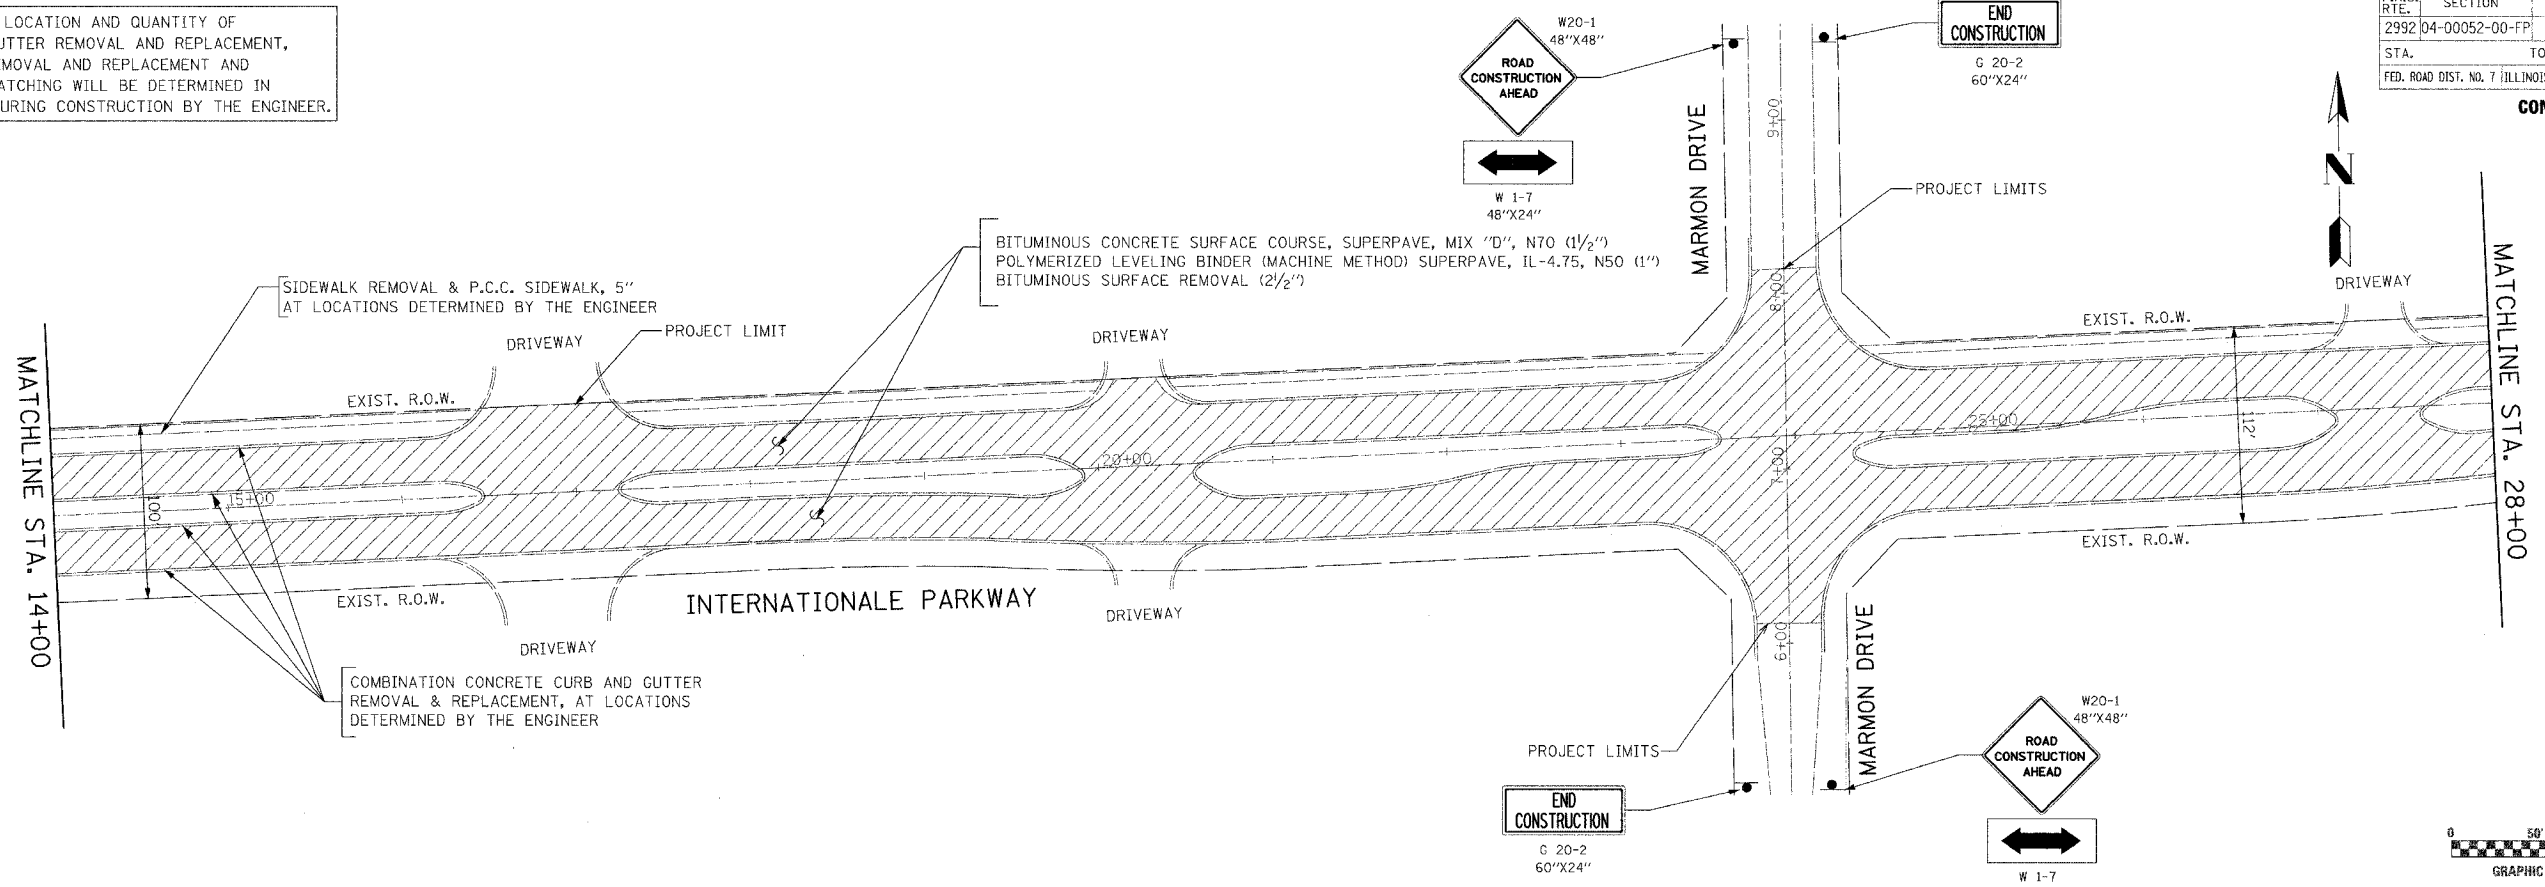

REVISIONS	
NAME	DATE

ILLINOIS DEPARTMENT OF TRANSPORTATION
 VILLAGE OF WOODRIDGE
 INTERNATIONALE PARKWAY
 REHABILITATION & RESURFACING PLAN
 STA. 14+00 TO STA. 40+38
 SCALE: 1" = 50'
 DATE: 20-DEC-2004
 DRAWN BY: V.A.P.
 CHECKED BY: J.R.P.