
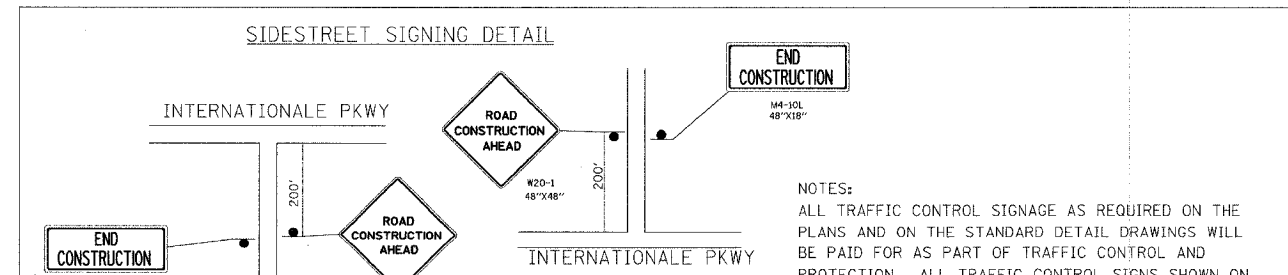


F.A.U. RTE.	SECTION	COUNTY	TOTAL SHEETS	SHEET NO.
2992	04-00052-00-FP	DUPAGE	17	6
STA.	TO STA.			
FED. ROAD DIST. NO. 7 ILLINOIS FED. AID PROJECT				

CONTRACT NO.: 83788

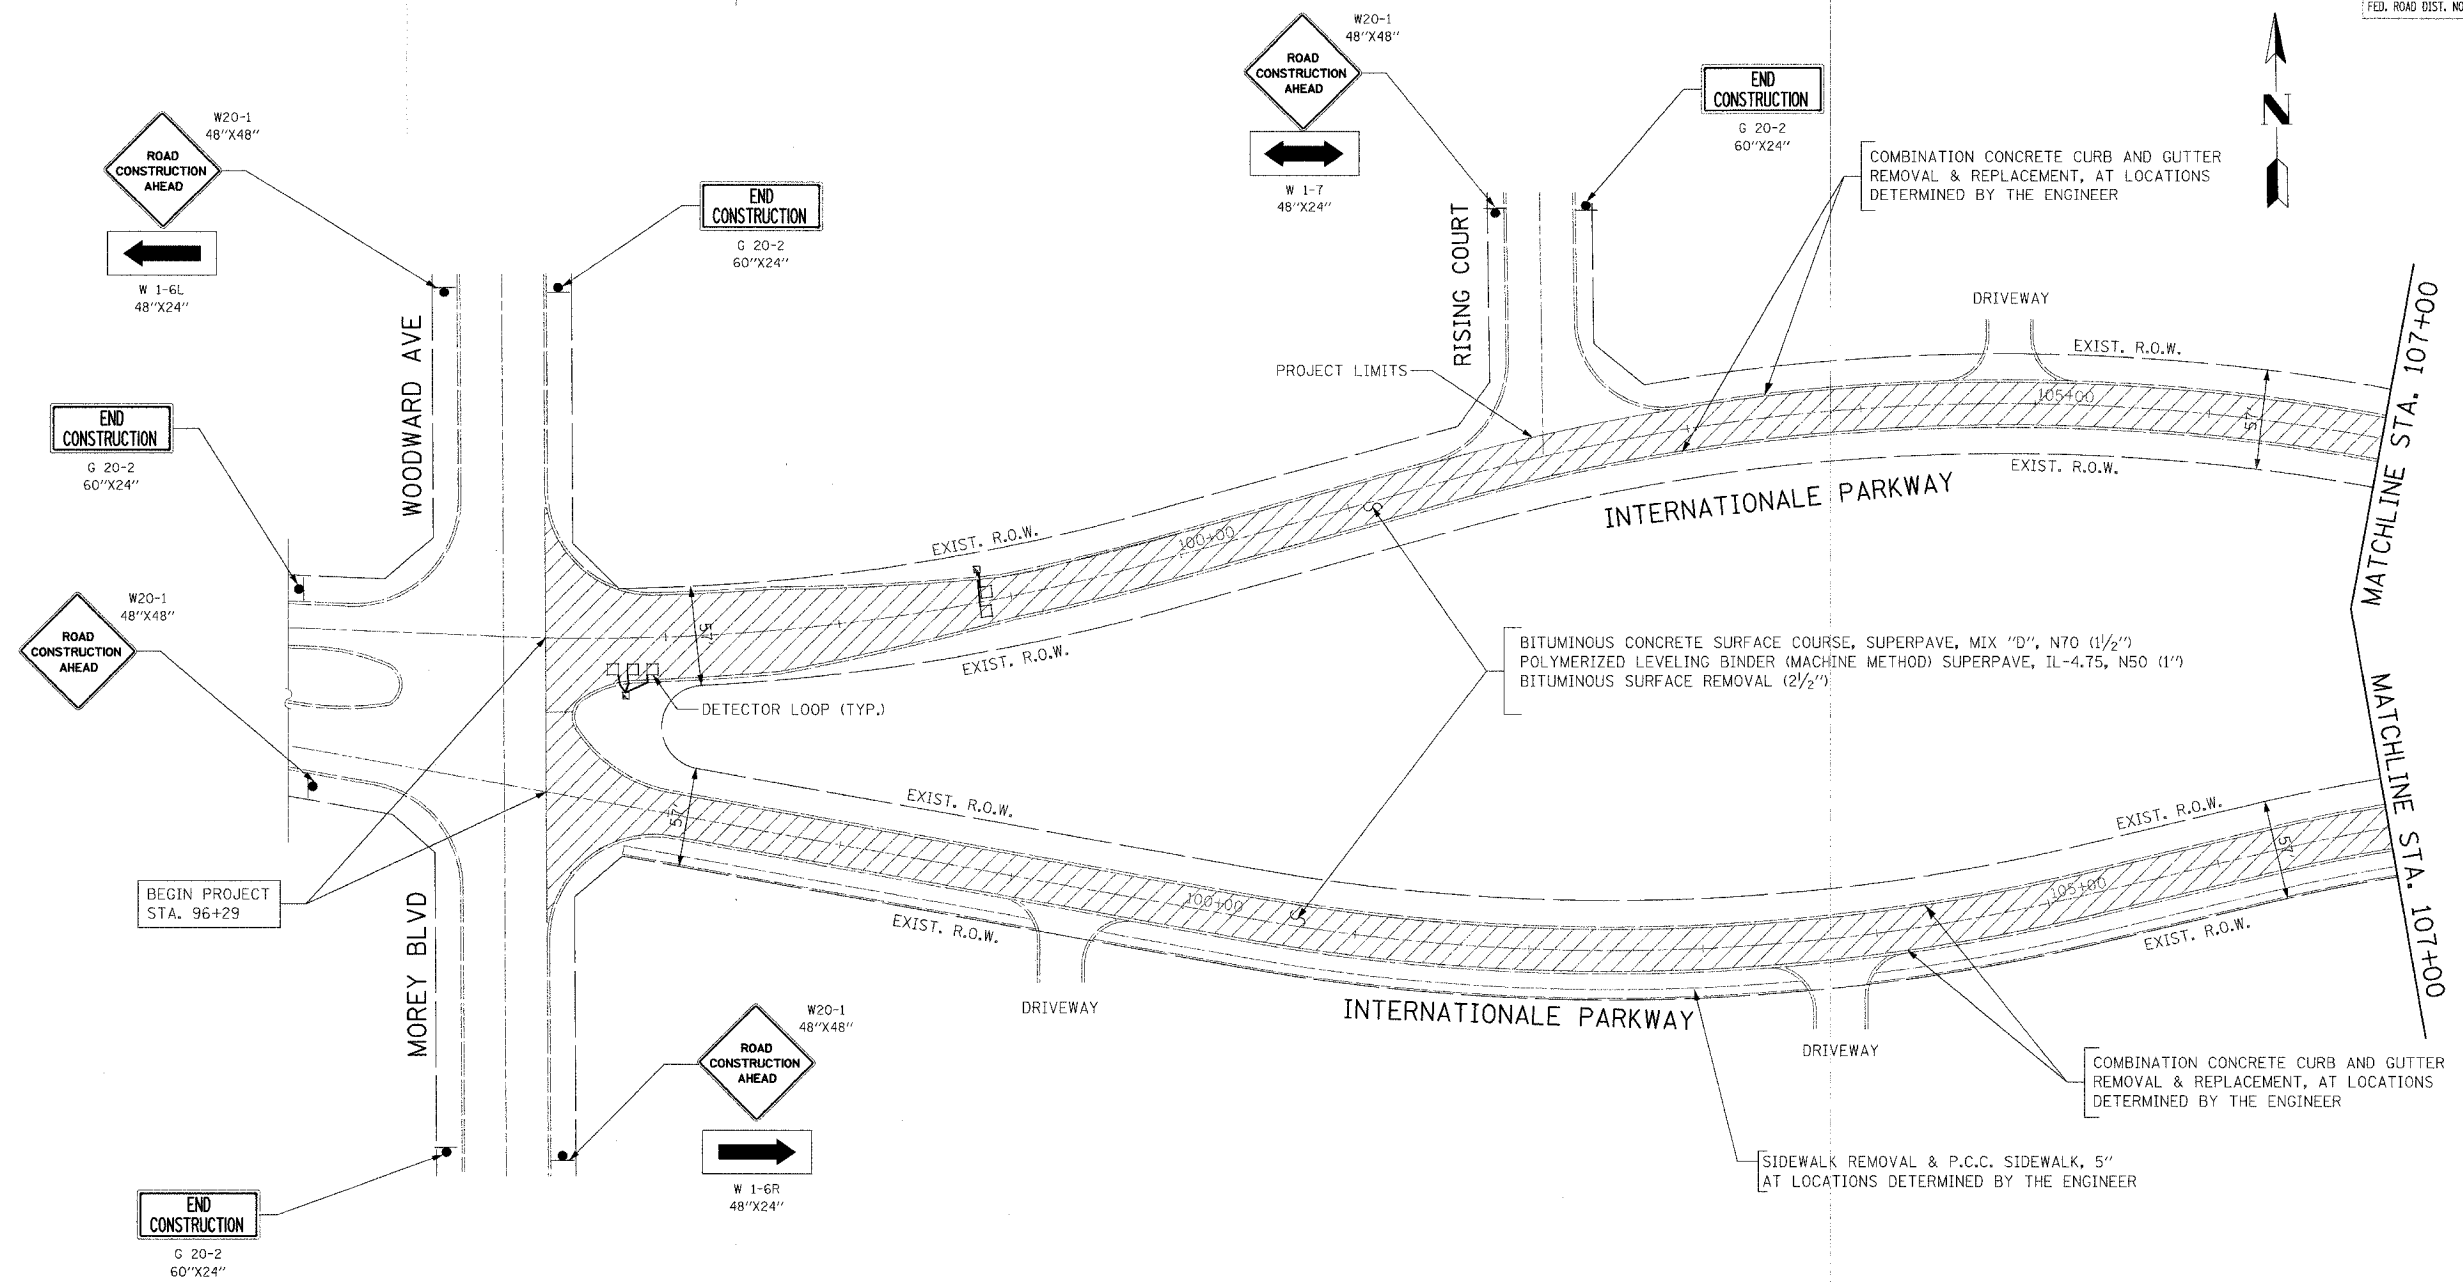

NOTE: THE ACTUAL LOCATION AND QUANTITY OF CURB AND GUTTER REMOVAL AND REPLACEMENT, SIDEWALK REMOVAL AND REPLACEMENT AND PAVEMENT PATCHING WILL BE DETERMINED IN THE FIELD DURING CONSTRUCTION BY THE ENGINEER.

NOTES:  
 ALL TRAFFIC CONTROL SIGNAGE AS REQUIRED ON THE PLANS AND ON THE STANDARD DETAIL DRAWINGS WILL BE PAID FOR AS PART OF TRAFFIC CONTROL AND PROTECTION. ALL TRAFFIC CONTROL SIGNS SHOWN ON THE PLANS SHALL BE PLACED AND ACCEPTED PRIOR TO THE COMMENCEMENT OF ANY CONSTRUCTION ACTIVITIES. ALL TRAFFIC CONTROL SIGNS SHALL BE MAINTAINED UNTIL ALL CONSTRUCTION ACTIVITY IS COMPLETE.

REVISIONS	
NAME	DATE

ILLINOIS DEPARTMENT OF TRANSPORTATION  
 VILLAGE OF WOODRIDGE  
 INTERNATIONALE PARKWAY  
 REHABILITATION & RESURFACING PLAN  
 STA. 96+29 TO STA. 107+00  
 SCALE: 1" = 50'  
 DATE: 20-DEC-2004  
 DRAWN BY: V.A.P.  
 CHECKED BY: J.R.P.