


| | | | | |
|---|----------------|---------|--------------|-----------|
| F.A.U. RTE. | SECTION | COUNTY | TOTAL SHEETS | SHEET NO. |
| 2992 | 04-00052-00-FP | DUPAGE | 17 | 8 |
| STA. | | TO STA. | | |
| FED. ROAD DIST. NO. 7 ILLINOIS FED. AID PROJECT | | | | |

CONTRACT NO.: 83788

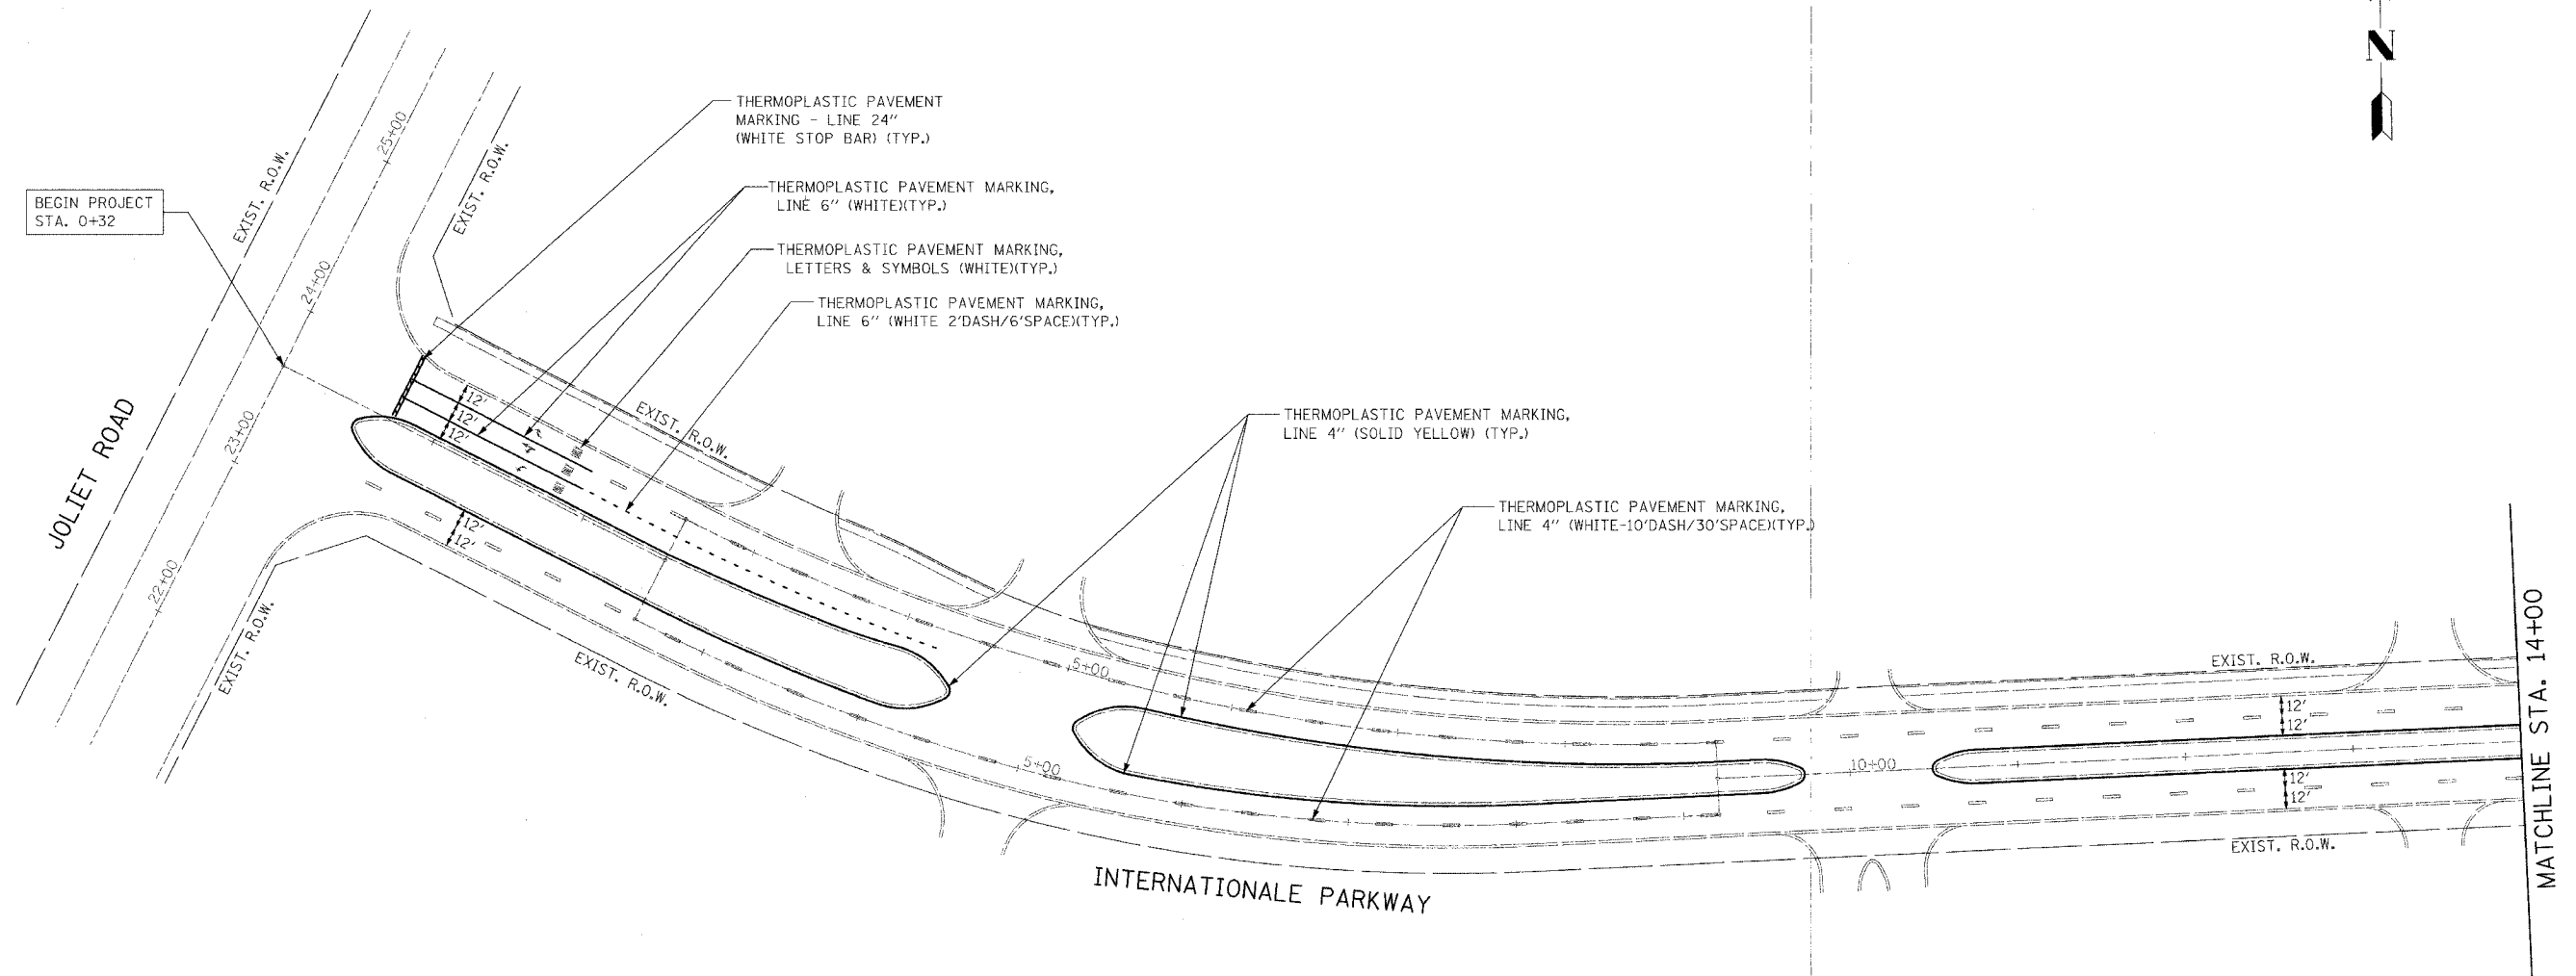

BEGIN PROJECT
STA. 0+32

JOLIET ROAD

INTERNATIONALE PARKWAY

MATCHLINE STA. 14+00



| REVISIONS | |
|-----------|------|
| NAME | DATE |
| | |
| | |
| | |
| | |
| | |
| | |
| | |
| | |
| | |
| | |

ILLINOIS DEPARTMENT OF TRANSPORTATION
VILLAGE OF WOODRIDGE
INTERNATIONALE PARKWAY
REHABILITATION
PAVEMENT MARKING PLAN
STA. 0+32 TO STA. 14+00

SCALE: DATE: 20-DEC-2004

DRAWN BY: V.A.P.
CHECKED BY: J.R.P.