
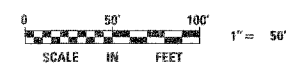
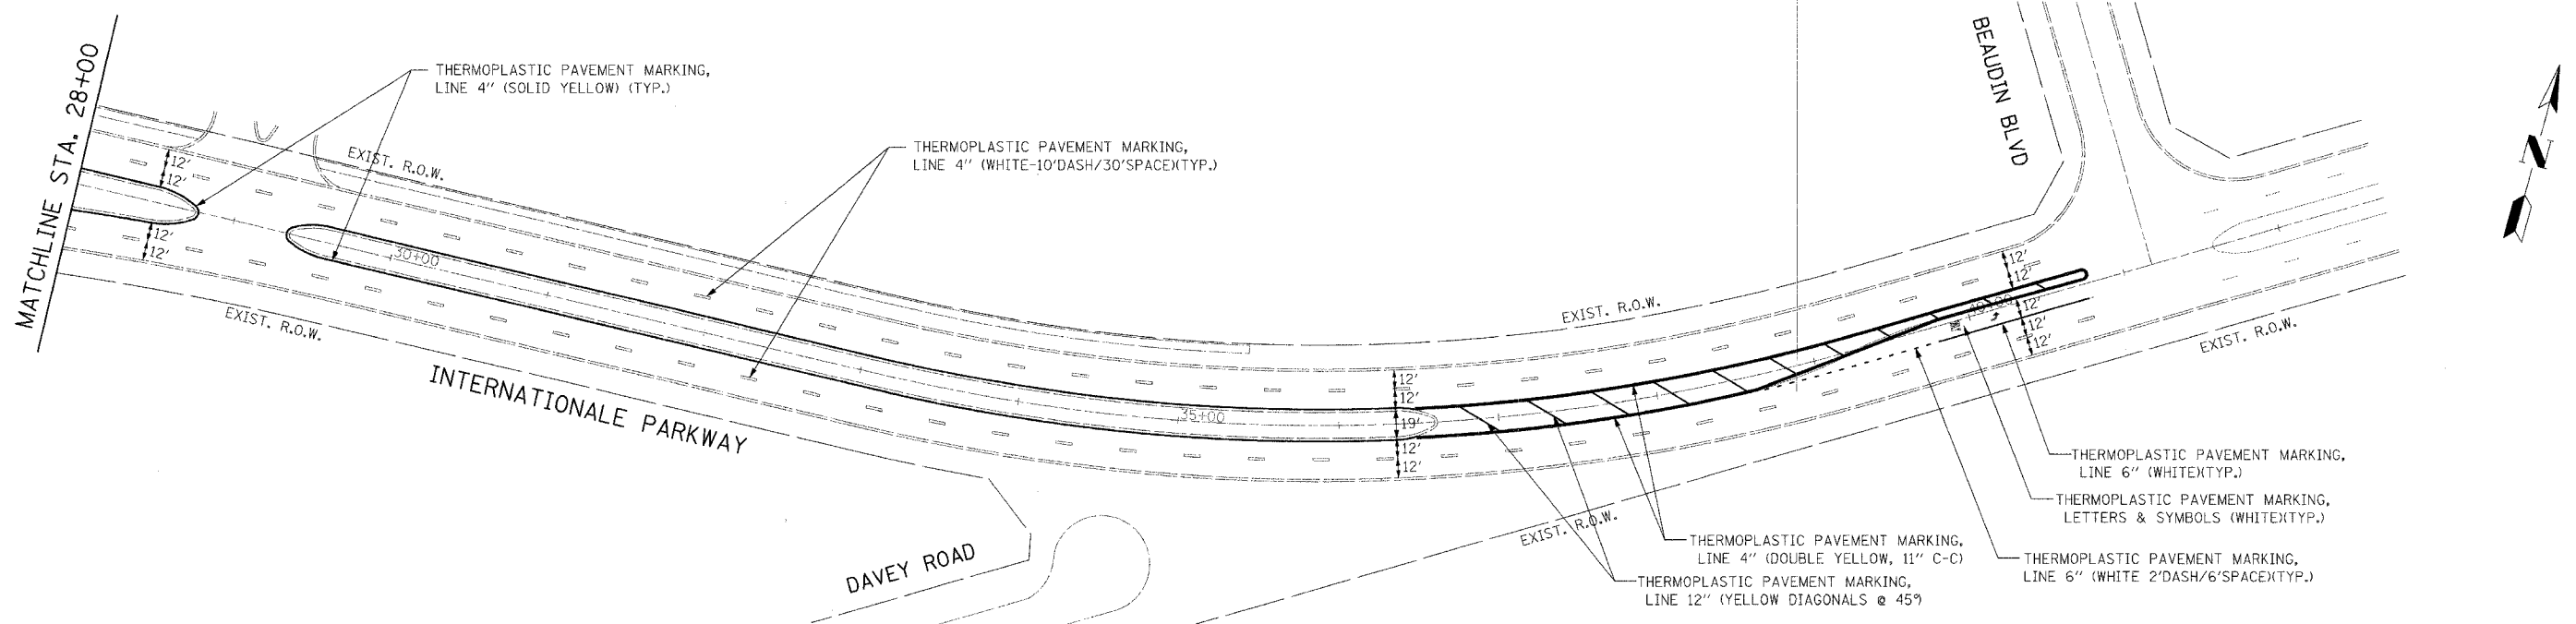


F.A.U. RTE.	SECTION	COUNTY	TOTAL SHEETS	SHEET NO.
2992	04-00052-00-FP	DUPAGE	17	9
STA.	TO STA.			
FED. ROAD DIST. NO. 7 ILLINOIS FED. AID PROJECT				

CONTRACT NO.: 83788

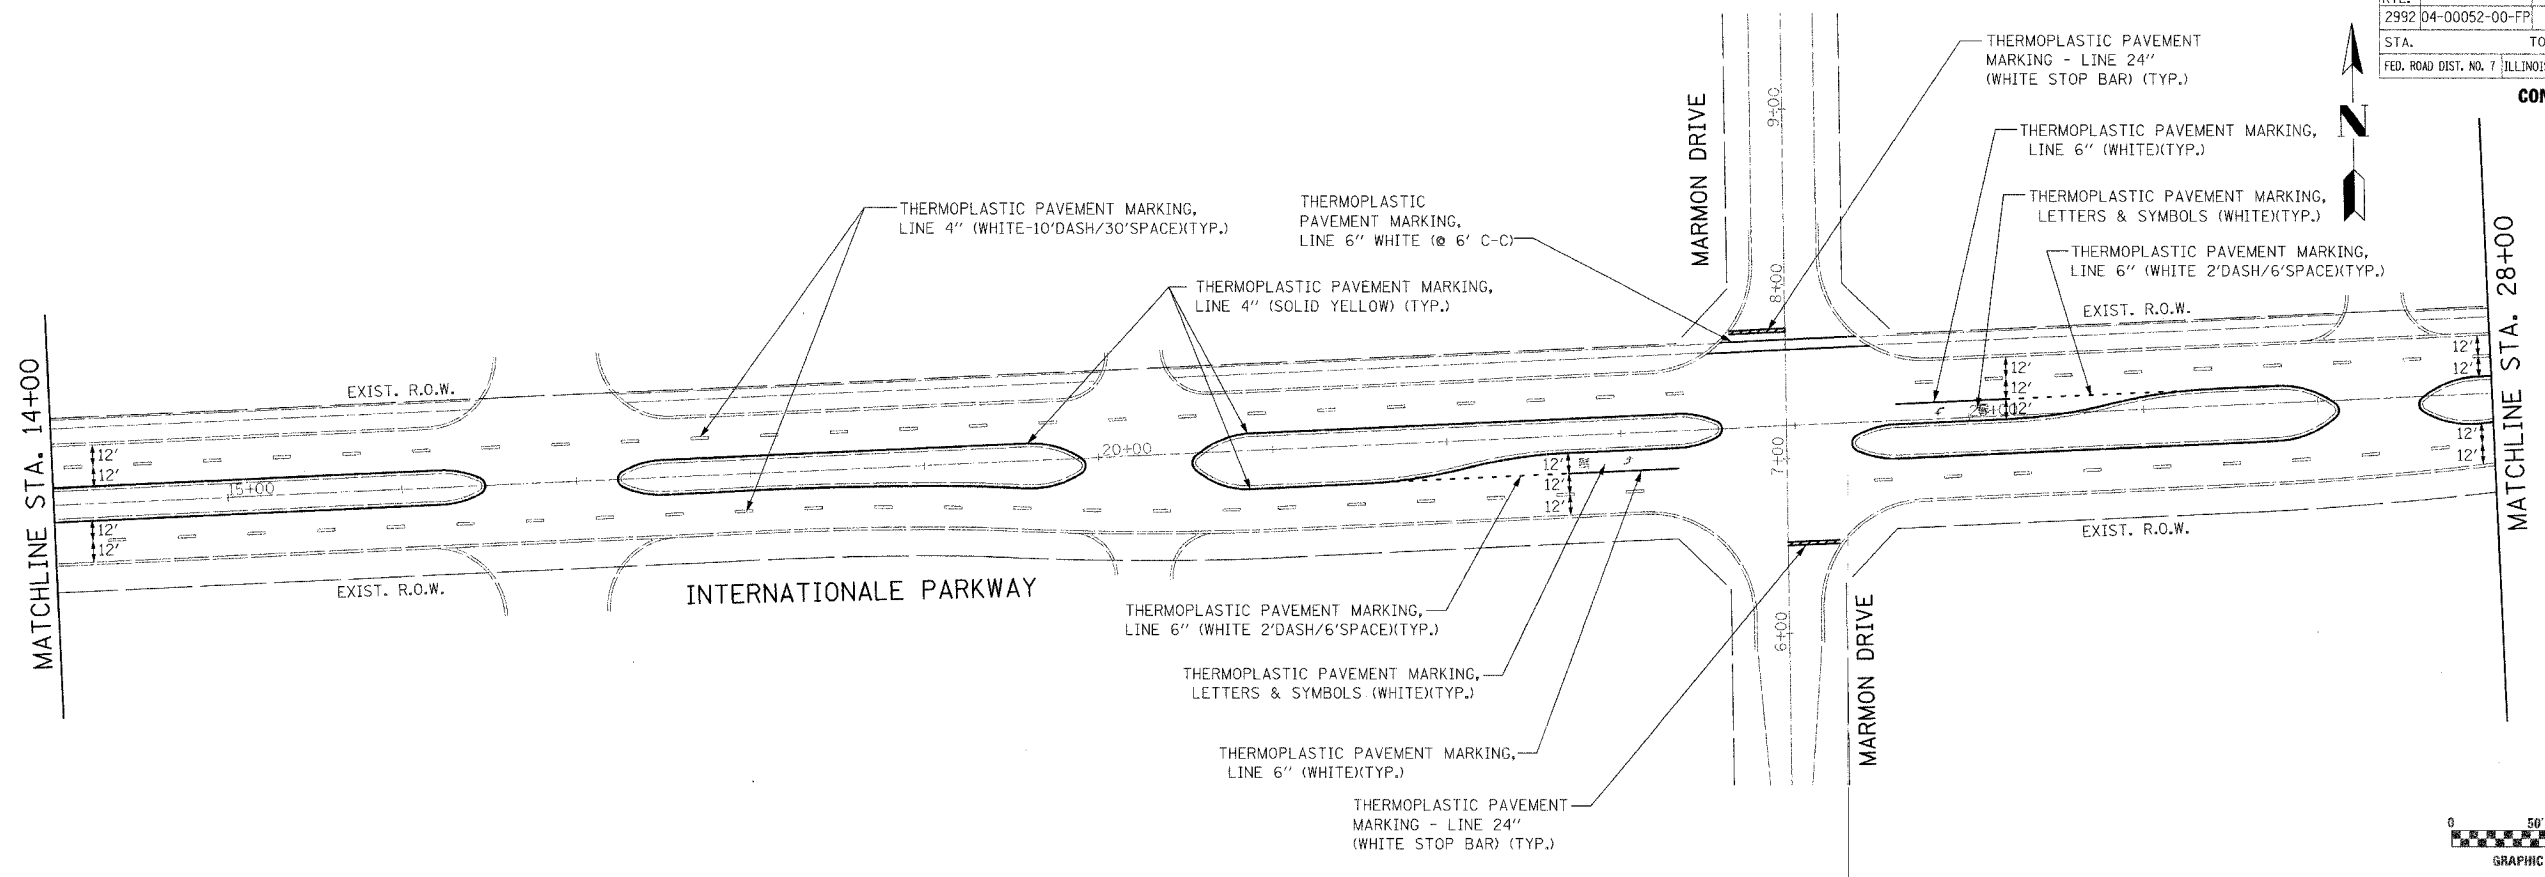

REVISIONS	
NAME	DATE

ILLINOIS DEPARTMENT OF TRANSPORTATION  
 VILLAGE OF WOODRIDGE  
 INTERNATIONALE PARKWAY  
 REHABILITATION  
 PAVEMENT MARKING PLAN  
 STA. 14+00 TO STA. 40+38

SCALE: DATE: 20-DEC-2004

DRAWN BY: V.A.P.  
 CHECKED BY: J.R.P.