
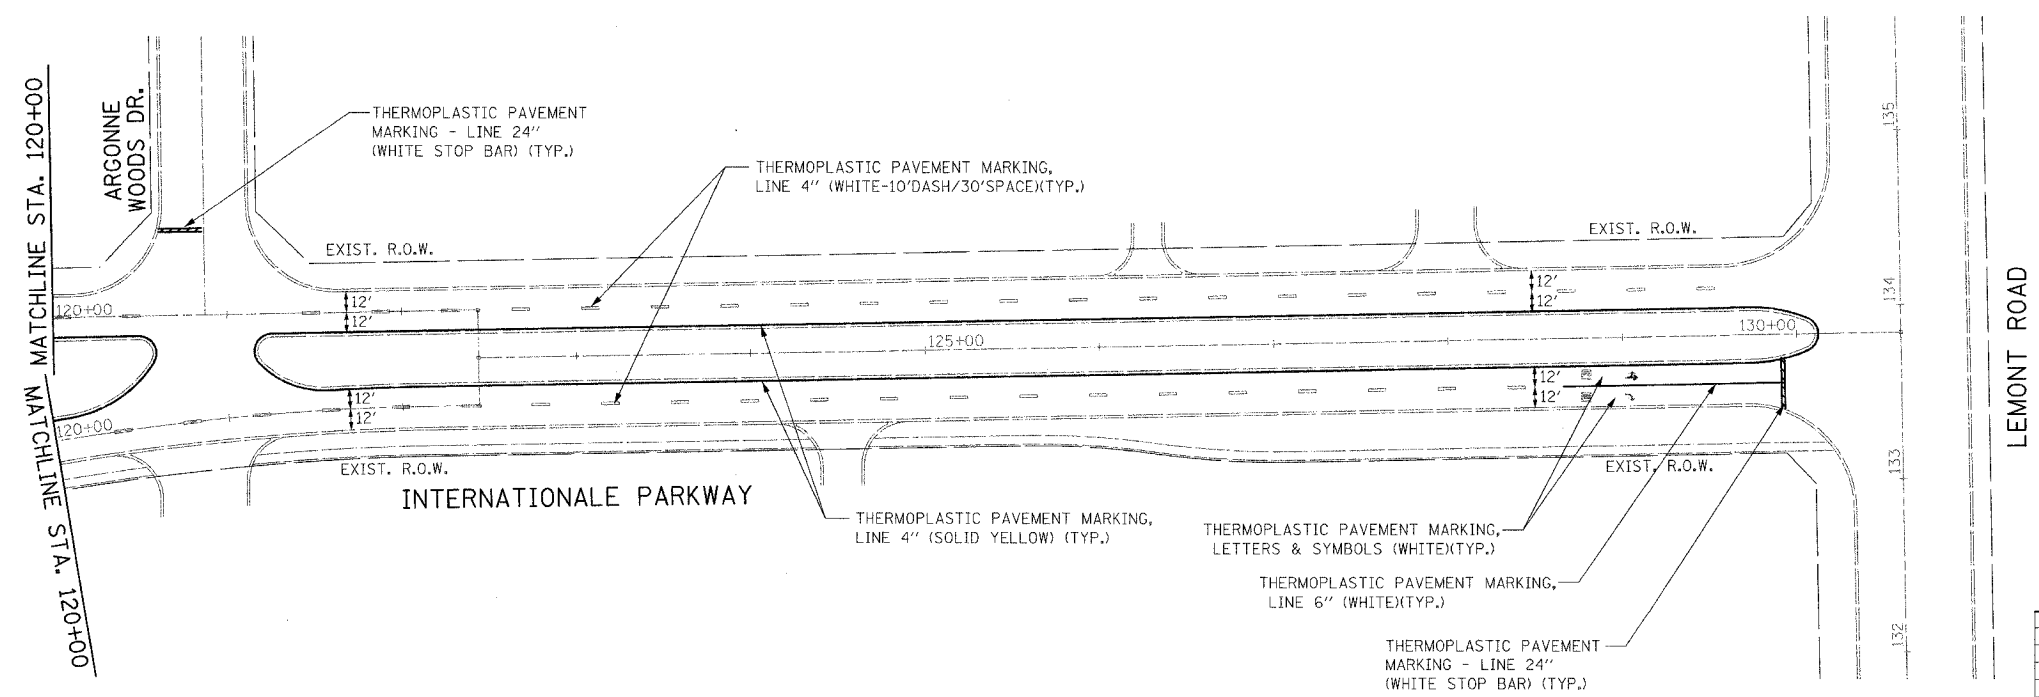


F.A.U. RTE.	SECTION	COUNTY	TOTAL SHEETS	SHEET NO.
2992	04-00052-00-FP	DUPAGE	17	11
STA.	TO STA.			
FED. ROAD DIST. NO. 7 ILLINOIS FED. AID PROJECT				
<b>CONTRACT NO.: 83788</b>				

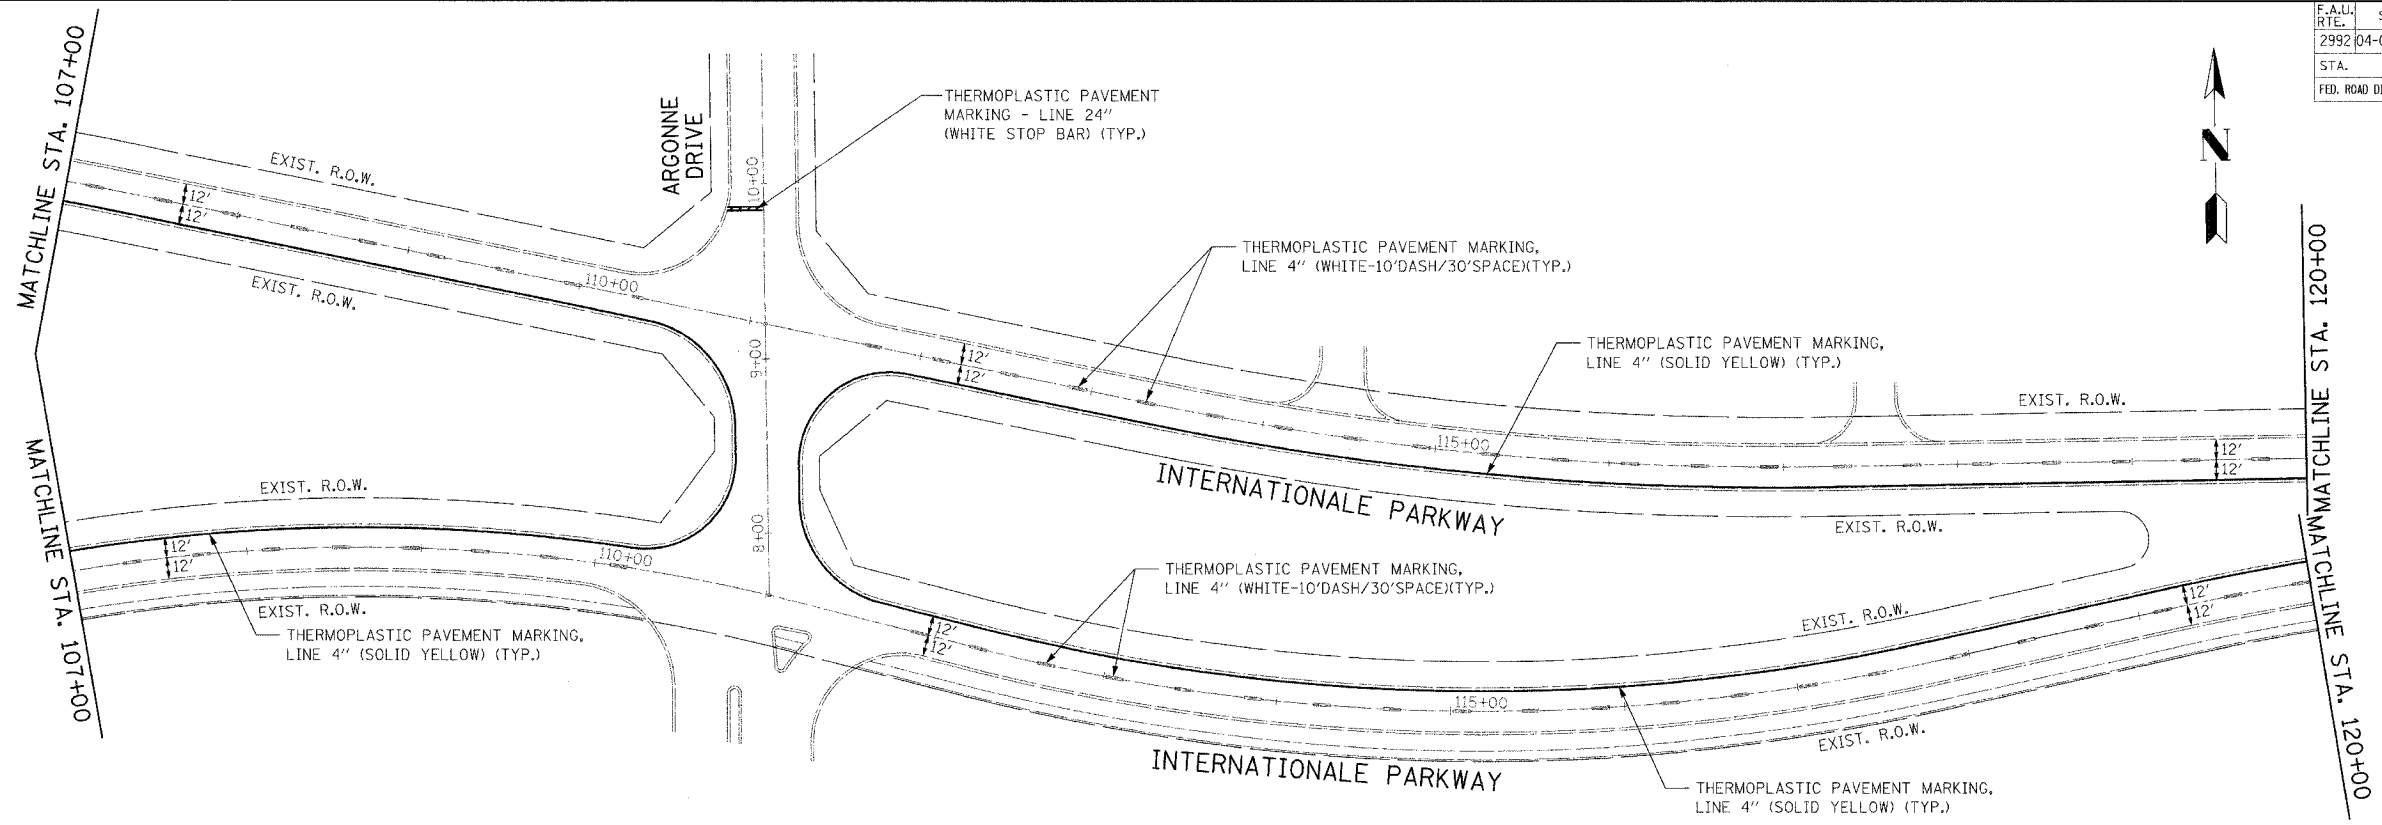

REVISIONS	
NAME	DATE

ILLINOIS DEPARTMENT OF TRANSPORTATION  
VILLAGE OF WOODRIDGE  
**INTERNATIONALE PARKWAY  
REHABILITATION  
PAVEMENT MARKING PLAN  
STA. 107+00 TO STA. 129+73.89**

SCALE: DATE: 20-DEC-2004 DRAWN BY: V.A.P. CHECKED BY: J.R.P.