


| | | | | |
|-----------------------|----------------|------------------|--------------|-----------|
| F. A. RITE. | SECTION | COUNTY | TOTAL SHEETS | SHEET NO. |
| 2992 | 04-00052-00-4P | DUPAGE | 17 | 16 |
| STA. | TO STA. | | | |
| FED. ROAD DIST. NO. 7 | ILLINOIS | FED. AID PROJECT | | |

CONTRACT NO.: 83788

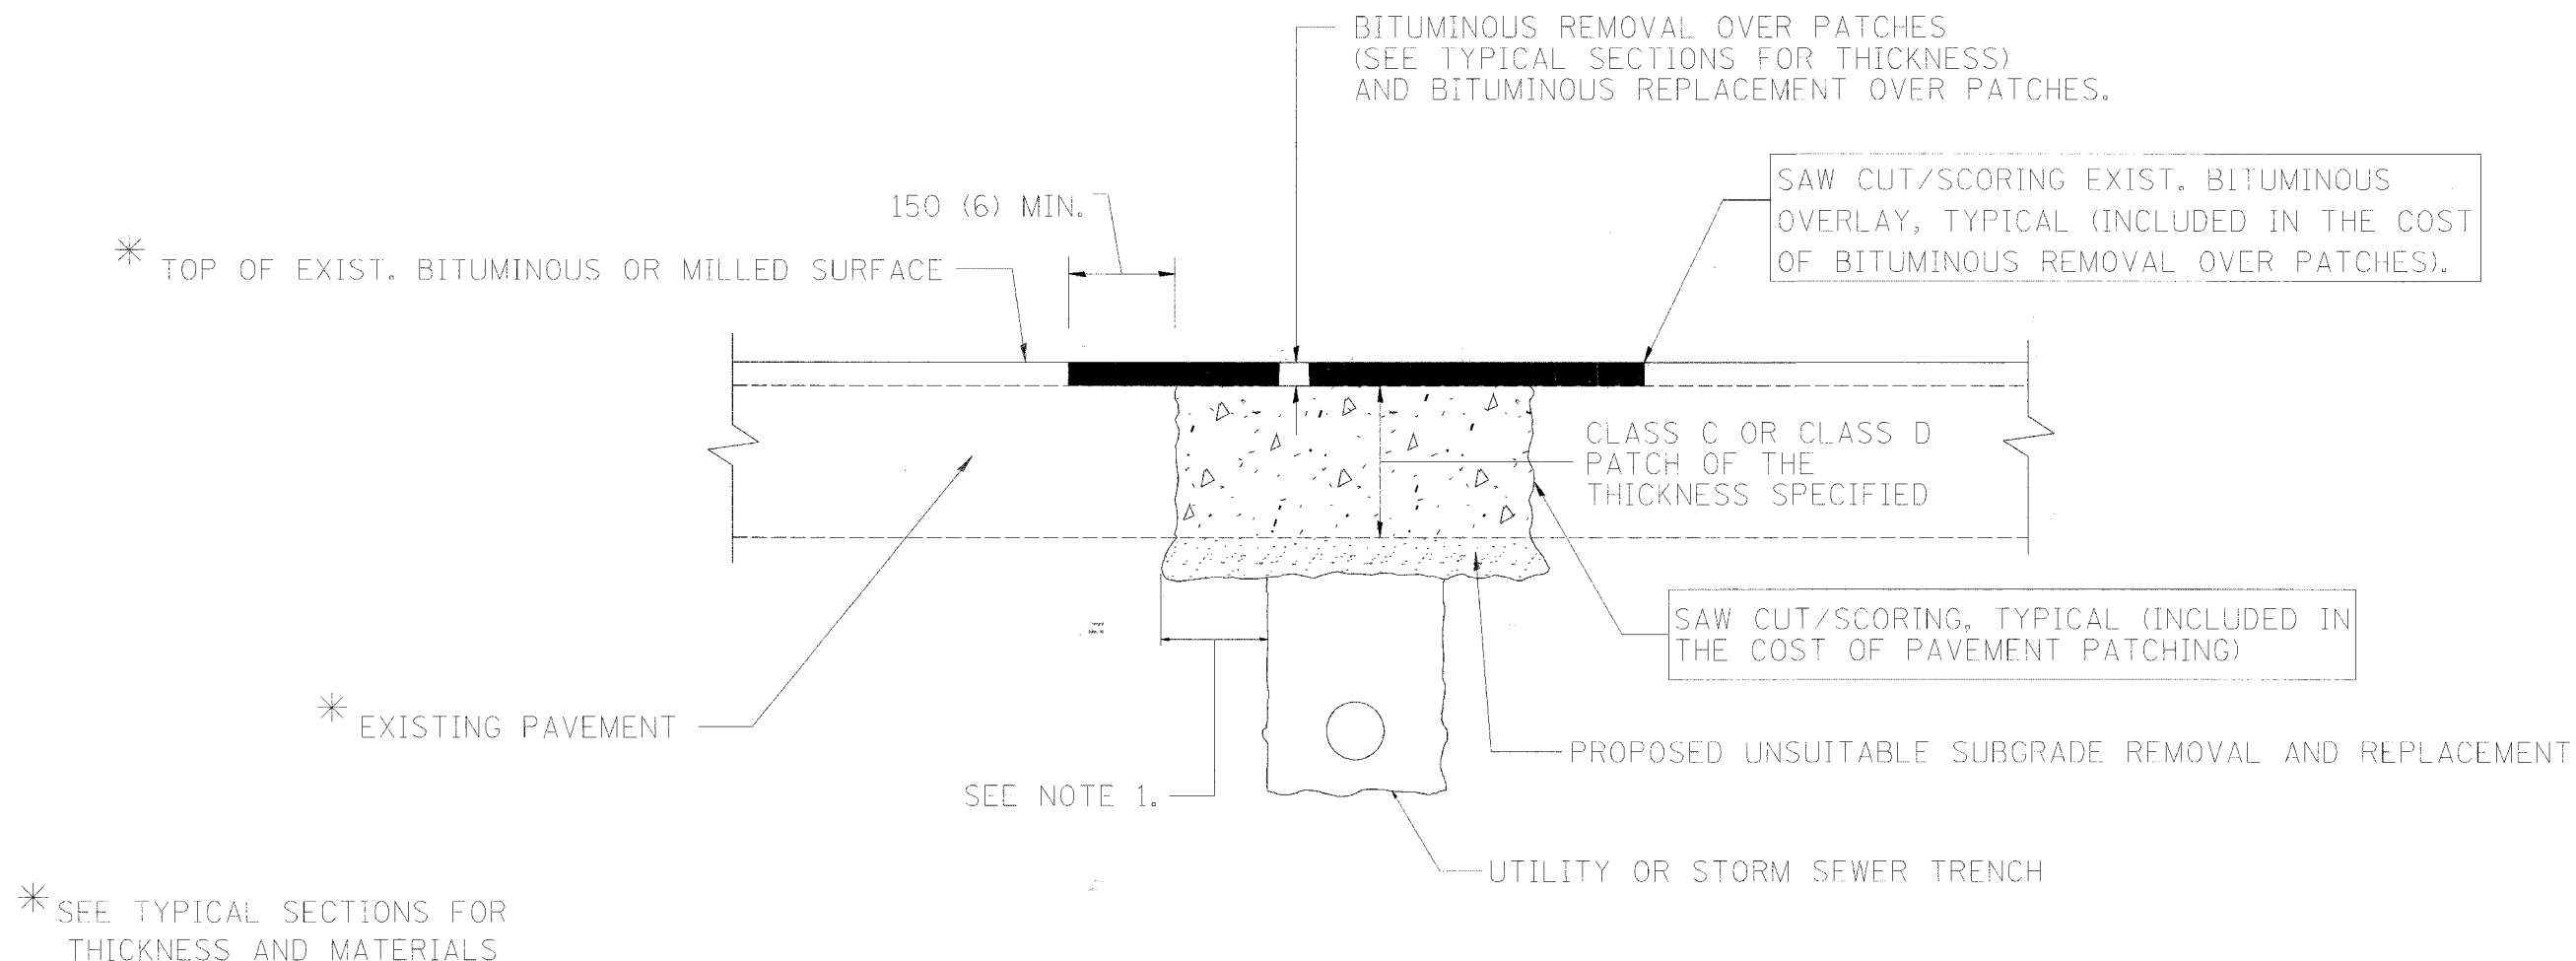

NOTES:

1. THE WIDTH OF THE FULL DEPTH PATCH OVER A TRENCH SHALL BE 300 (12) WIDER ON EACH SIDE OF THE TRENCH.
2. FOR METHOD OF MEASUREMENT AND BASIS OF PAYMENT, SEE SPECIAL PROVISION "PATCHING WITH BITUMINOUS OVERLAY REMOVAL".

SEQUENCE OF CONSTRUCTION

1. REMOVE THE EXISTING BITUMINOUS MATERIAL OVER THE AREA TO BE PATCHED.
2. REMOVE AND REPLACE FULL DEPTH PATCHES
3. REPLACE BITUMINOUS MATERIAL OVER THE AREA TO BE PATCHED.

ALL DIMENSIONS ARE IN MILLIMETERS (INCHES) UNLESS OTHERWISE SHOWN.

ILLINOIS DEPARTMENT OF TRANSPORTATION

PAVEMENT PATCHING FOR BITUMINOUS SURFACED PAVEMENT

| REVISIONS | | REVISIONS | |
|-----------|----------|-----------|----------|
| NAME | DATE | NAME | DATE |
| R. SHAH | 10/25/94 | ART ABBAS | 04/27/98 |
| R. SHAH | 01/14/95 | | |
| R. SHAH | 03/23/95 | | |
| R. SHAH | 04/24/95 | | |
| A. HOUSEH | 03/15/96 | | |
| A. ABBAS | 03/21/97 | | |
| A. ABBAS | 01/20/98 | | |

SCALE: NONE
DATE 10/18/2002

DRAWN BY
CHECKED BY

BD400-04 (BD-22)

REVISION DATE: 04/27/98