

IDOT FEDERAL AID PROGRAM ENGINEER: CHAD RIDDLE (847) 705-4406

F.A.U. RTE.	SECTION	COUNTY	TOTAL SHEETS	SHEET NO.
1015	04-00070-00-RS	COOK	16	1
FED. ROAD DIST. NO. ILLINOIS FED. AID PROJECT				
CONTRACT NO: 83791				

STATE OF ILLINOIS
DEPARTMENT OF TRANSPORTATION
DIVISION OF HIGHWAYS

PLANS FOR PROPOSED
FEDERAL AID HIGHWAY

VILLAGE OF RIVERSIDE
F.A.U. ROUTE 1015 (ADDISON ROAD)
LONGCOMMON ROAD TO F.A.P. 348 (IL 43 / HARLEM AVENUE)
SECTION 04-00070-00-RS
ROADWAY RESURFACING
COOK COUNTY
PROJECT: M-8003(436)


INDEX OF SHEETS

NO.	TITLE
1	TITLE SHEET
2	SUMMARY OF QUANTITIES, IDOT STANDARDS, GENERAL NOTES AND BENCHMARKS
3	TYPICAL SECTIONS
4-8	PLAN SHEETS
9	CONSTRUCTION DETAILS
10	DETECTOR LOOP DETAILS AND CONSTRUCTION SCHEDULES
11	DETAILS FOR FRAMES AND LIDS ADJUSTMENT WITH MILLING
12	CURB OR CURB AND GUTTER REMOVAL AND REPLACEMENT DETAILS
13	BUTT JOINT AND BITUMINOUS TAPER DETAILS
14	TRAFFIC CONTROL AND PROTECTION FOR SIDE ROADS, INTERSECTIONS, AND DRIVEWAYS
15	DISTRICT ONE TYPICAL PAVEMENT MARKINGS
16	PAVEMENT MARKING LETTERS AND SYMBOLS FOR TRAFFIC STAGING

PROJECT LOCATED IN
VILLAGE OF RIVERSIDE

DESIGN SPEED 30 mph
SPEED LIMIT = 25 mph
ADT = 2,000 (2030)

DESIGN DESIGNATION: COLLECTOR

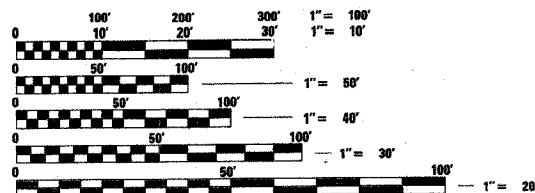


FULL SIZE PLANS HAVE BEEN PREPARED USING STANDARD ENGINEERING SCALES, REDUCED SIZED PLANS WILL NOT CONFORM TO STANDARD SCALES, IN MAKING MEASUREMENTS ON REDUCED PLANS, THE ABOVE SCALES MAY BE USED.

J.U.L.I.E.
JOINT UTILITY LOCATION INFORMATION FOR EXCAVATION
1-800-892-0123

CONTRACT NO. 83791


COUNTY: COOK SECTION: F.A.U. ROUTE: 1015

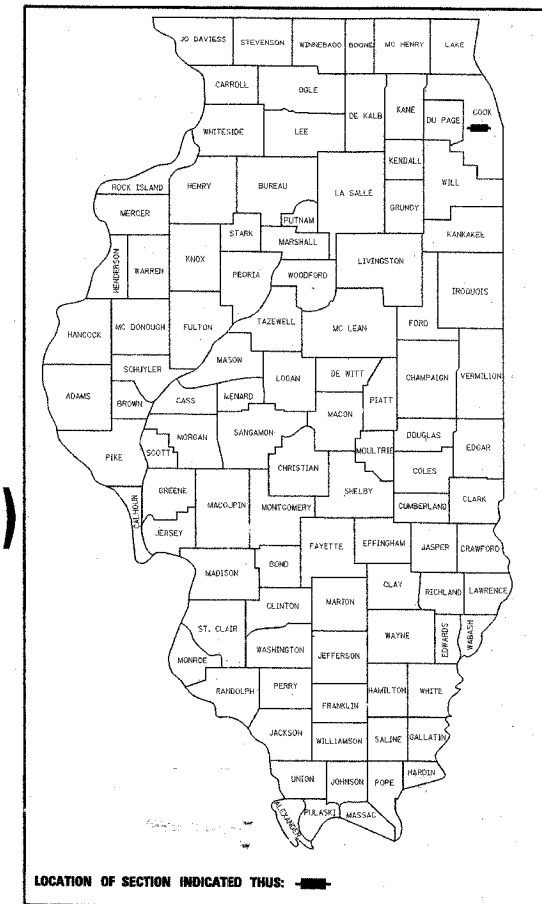

LOCATION OF SECTION INDICATED THIS: [Symbol]

C-91-321-04

TOWNSHIP: PROVISO SECTION 36

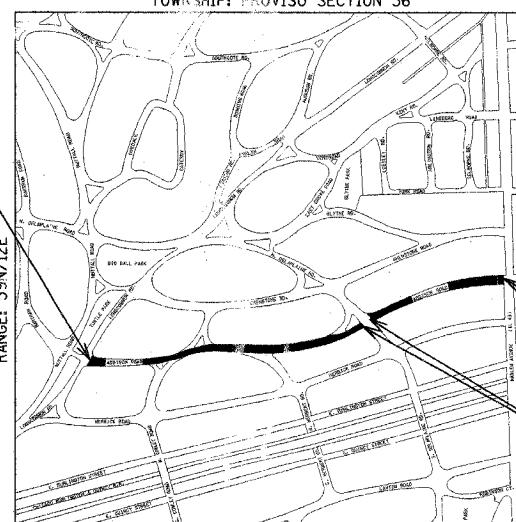

PROJECT BEGINS - ADDISON ROAD
AT LONGCOMMON ROAD
STA. 100+26.52

PROJECT ENDS - ADDISON ROAD
AT HARLEM AVENUE (IL 43)
STA. 138+61

PROJECT OMISSION - ADDISON ROAD
AT DELAPLAINE ROAD
STA. 125+68.75 TO STA. 126+31.44

LOCATION MAP

GROSS LENGTH OF PROJECT: 3835 FT. (0.726 MI.)
NET LENGTH OF PROJECT: 3,772 FT. (0.714 MI.)
39N12E PROVISO TOWNSHIP SECTION 36
SCALE: NTS



James D. Miedema, P.E.
EXPIRES 11-30-05

STATE OF ILLINOIS
DEPARTMENT OF TRANSPORTATION
DIVISION OF HIGHWAYS

APPROVED January 12, 2005
Kathleen J. Rusk VILLAGE OF RIVERSIDE
VILLAGE MANAGER

APPROVED February 24, 2005
Edward J. Rusk ENGINEER OF LOCAL ROADS AND STREETS

APPROVED February 24, 2005
Diane O'Reilly, P.E. DISTRICT ENGINEER

PRINTED BY AUTHORITY OF THE STATE OF ILLINOIS

JAMES J. BENES & ASSOCIATES
CONSULTING ENGINEERS
950 WARRENVILLE ROAD, SUITE 101
LISLE, IL 60532