



F.A.U. RTE.	SECTION	COUNTY	TOTAL SHEETS	SHEET NO.
1195	05-00064-00-RS	KANE	15	5
STA. 00+15.86	TO STA.	10+50.00		
FED. ROAD DIST. NO.	ILLINOIS	FED. AID PROJECT		
CONTRACT NUMBER 83795				

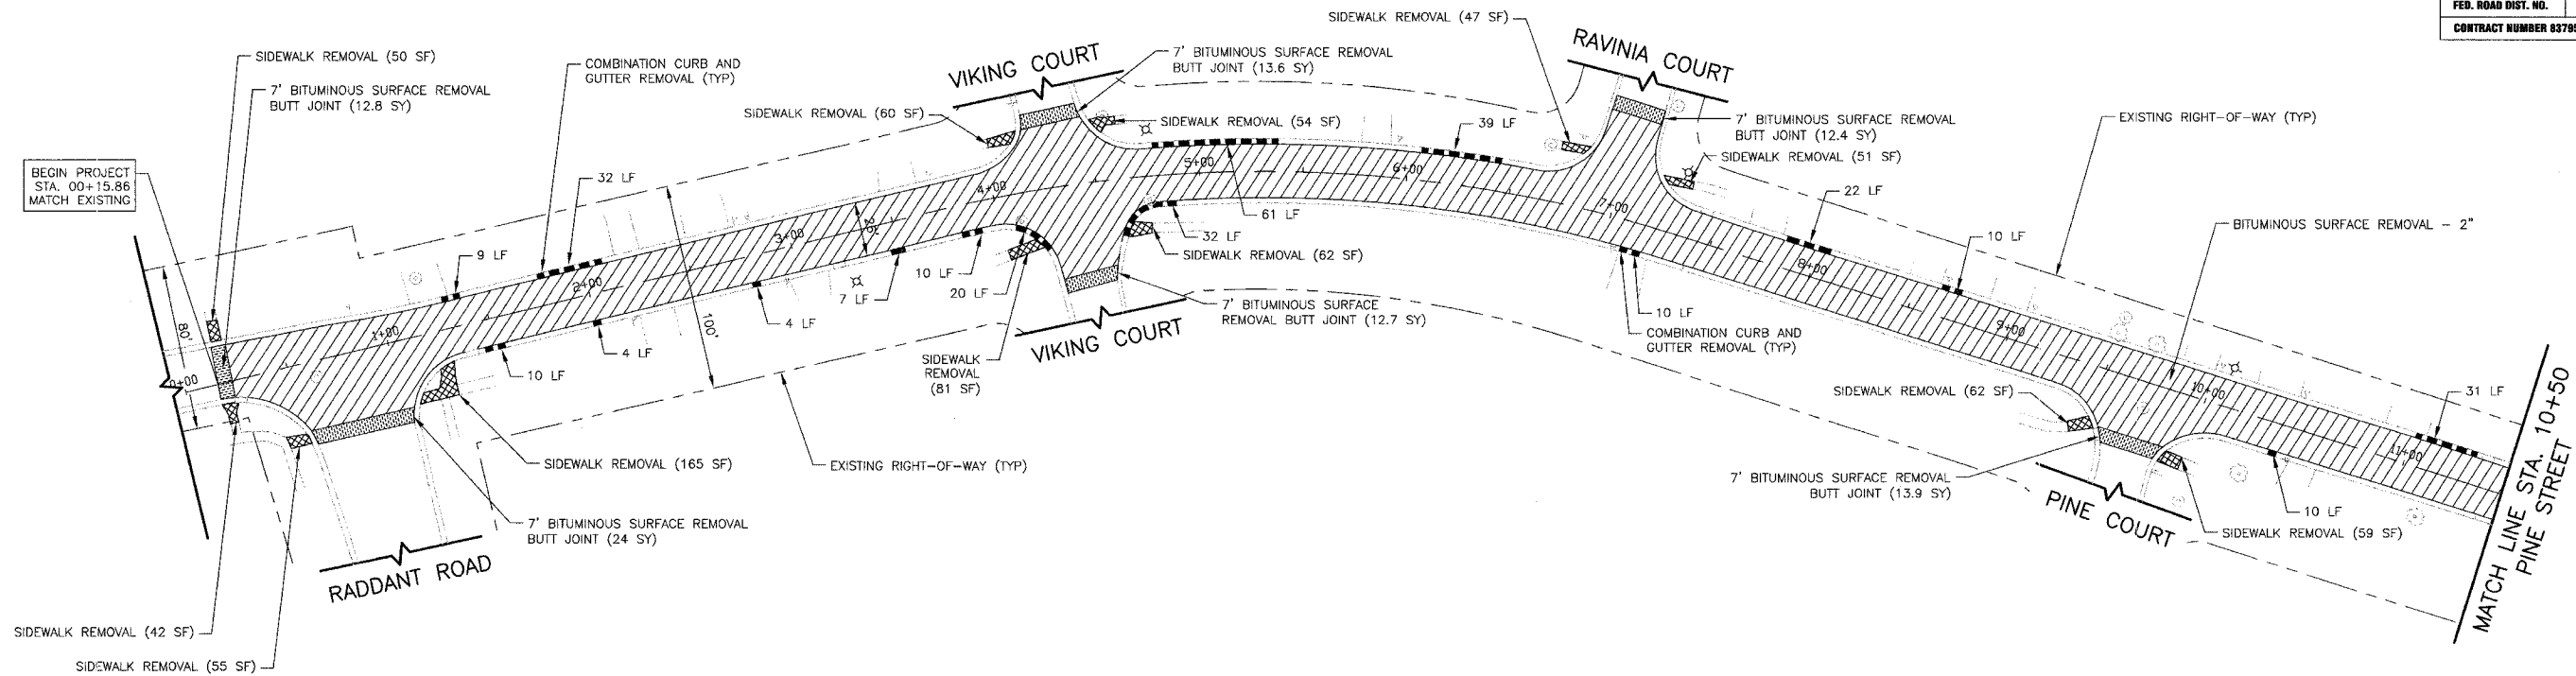

NOTE:  
 -FOR ALL SIDE STREETS THE RESURFACING LIMITS ARE AT THE RADIUS RETURNS.  
 -ALL EXISTING STREET RADII ARE 30'.

PINE STREET

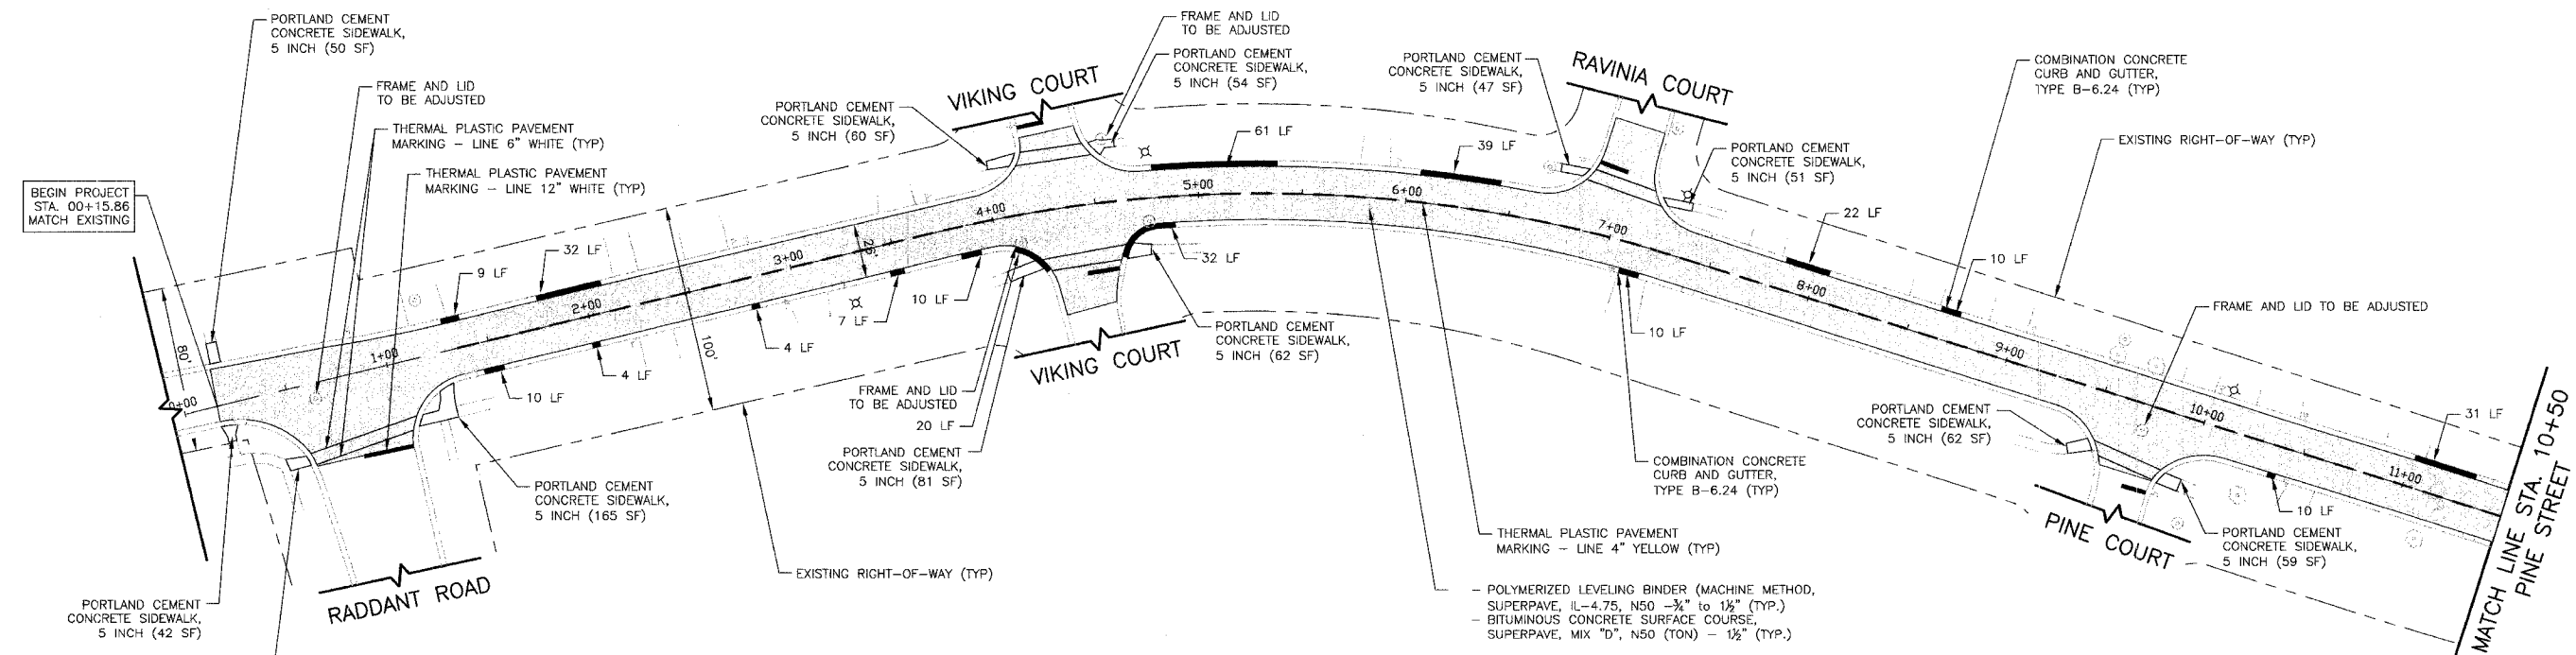


- POLYMERIZED LEVELING BINDER (MACHINE METHOD, SUPERPAVE, IL-4.75, N50 - 3/4" to 1 1/2" (TYP.))  
 - BITUMINOUS CONCRETE SURFACE COURSE, SUPERPAVE, MIX "D", N50 (TON) - 1 1/2" (TYP.)

NOTE:  
 -FOR ALL SIDE STREETS THE RESURFACING LIMITS ARE AT THE RADIUS RETURNS.  
 -ALL EXISTING STREET RADII ARE 30'.

REVISIONS	
NAME	DATE

ILLINOIS DEPARTMENT OF TRANSPORTATION  
 CITY OF BATAVIA  
 PINE STREET  
 ROADWAY PLANS  
 STA. 00+15.86 TO STA. 10+50

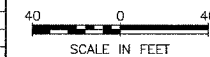

DATE: 4/12/05  
 DESIGNED BY: KRY  
 CHECKED BY: NAB