



F.A.U. RTE.	SECTION	COUNTY	TOTAL SHEETS	SHEET NO.
1195	05-00064-00-RS	KANE	15	6
STA. 10+50.00	TO STA. 22+00.00			
FED. ROAD DIST. NO.	ILLINOIS	FED. AID PROJECT		
CONTRACT NUMBER 83795				

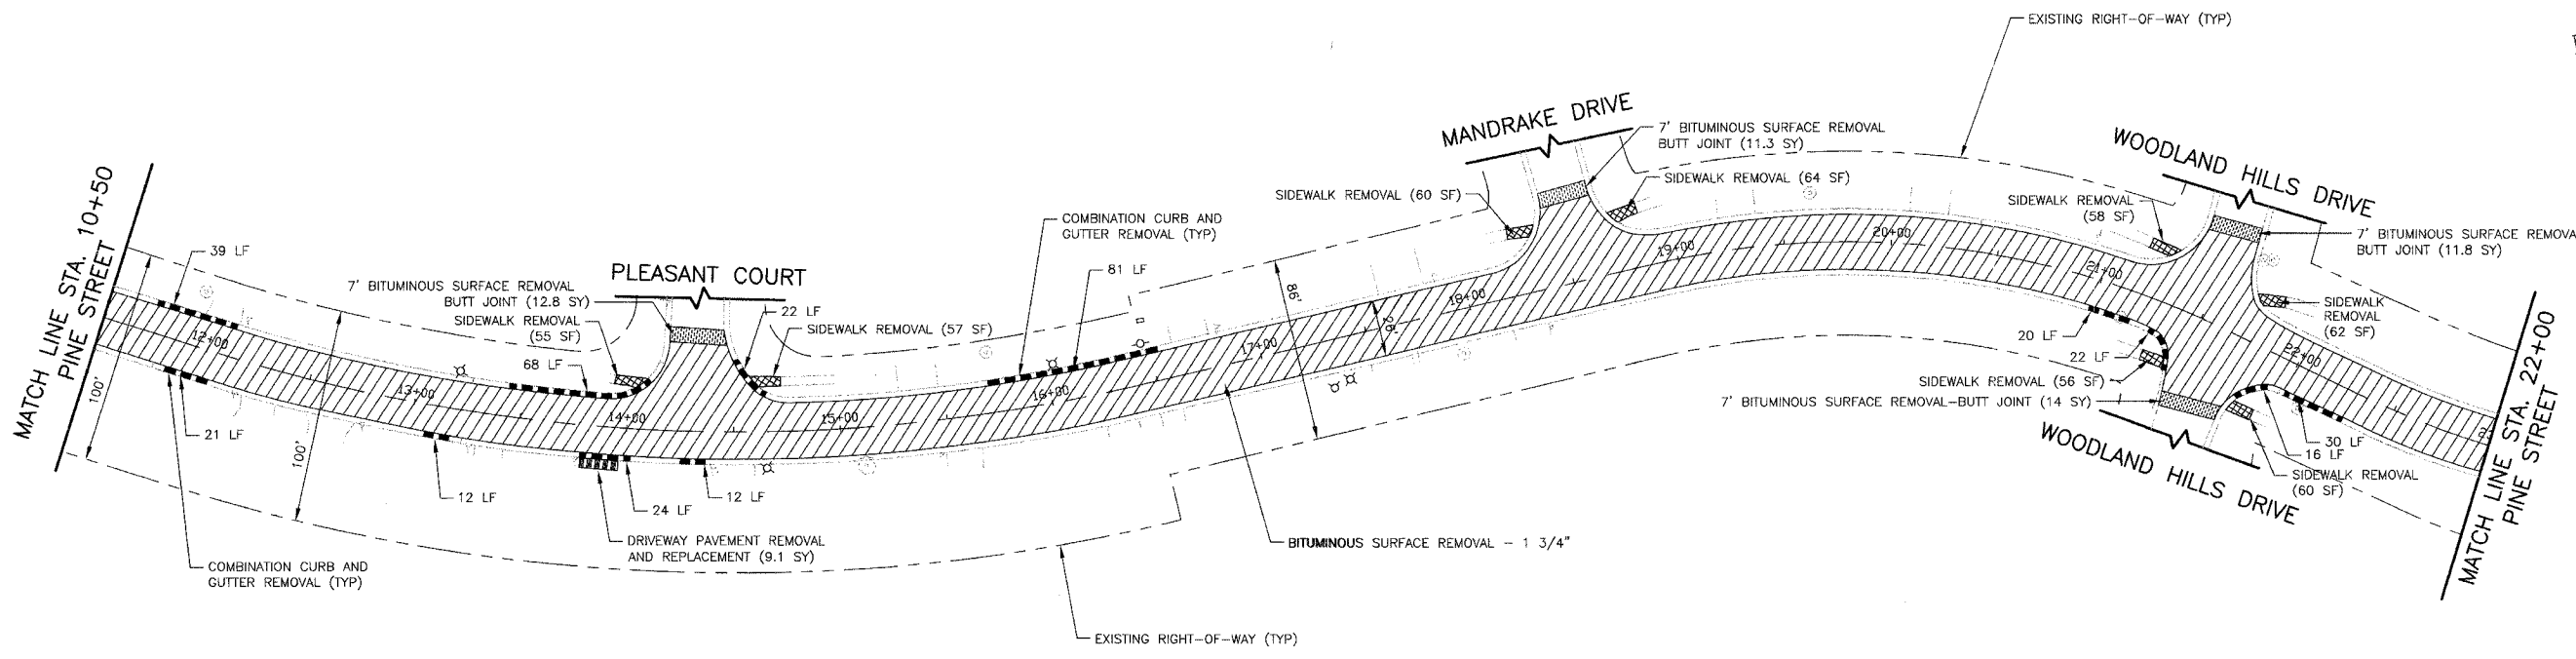

PINE STREET

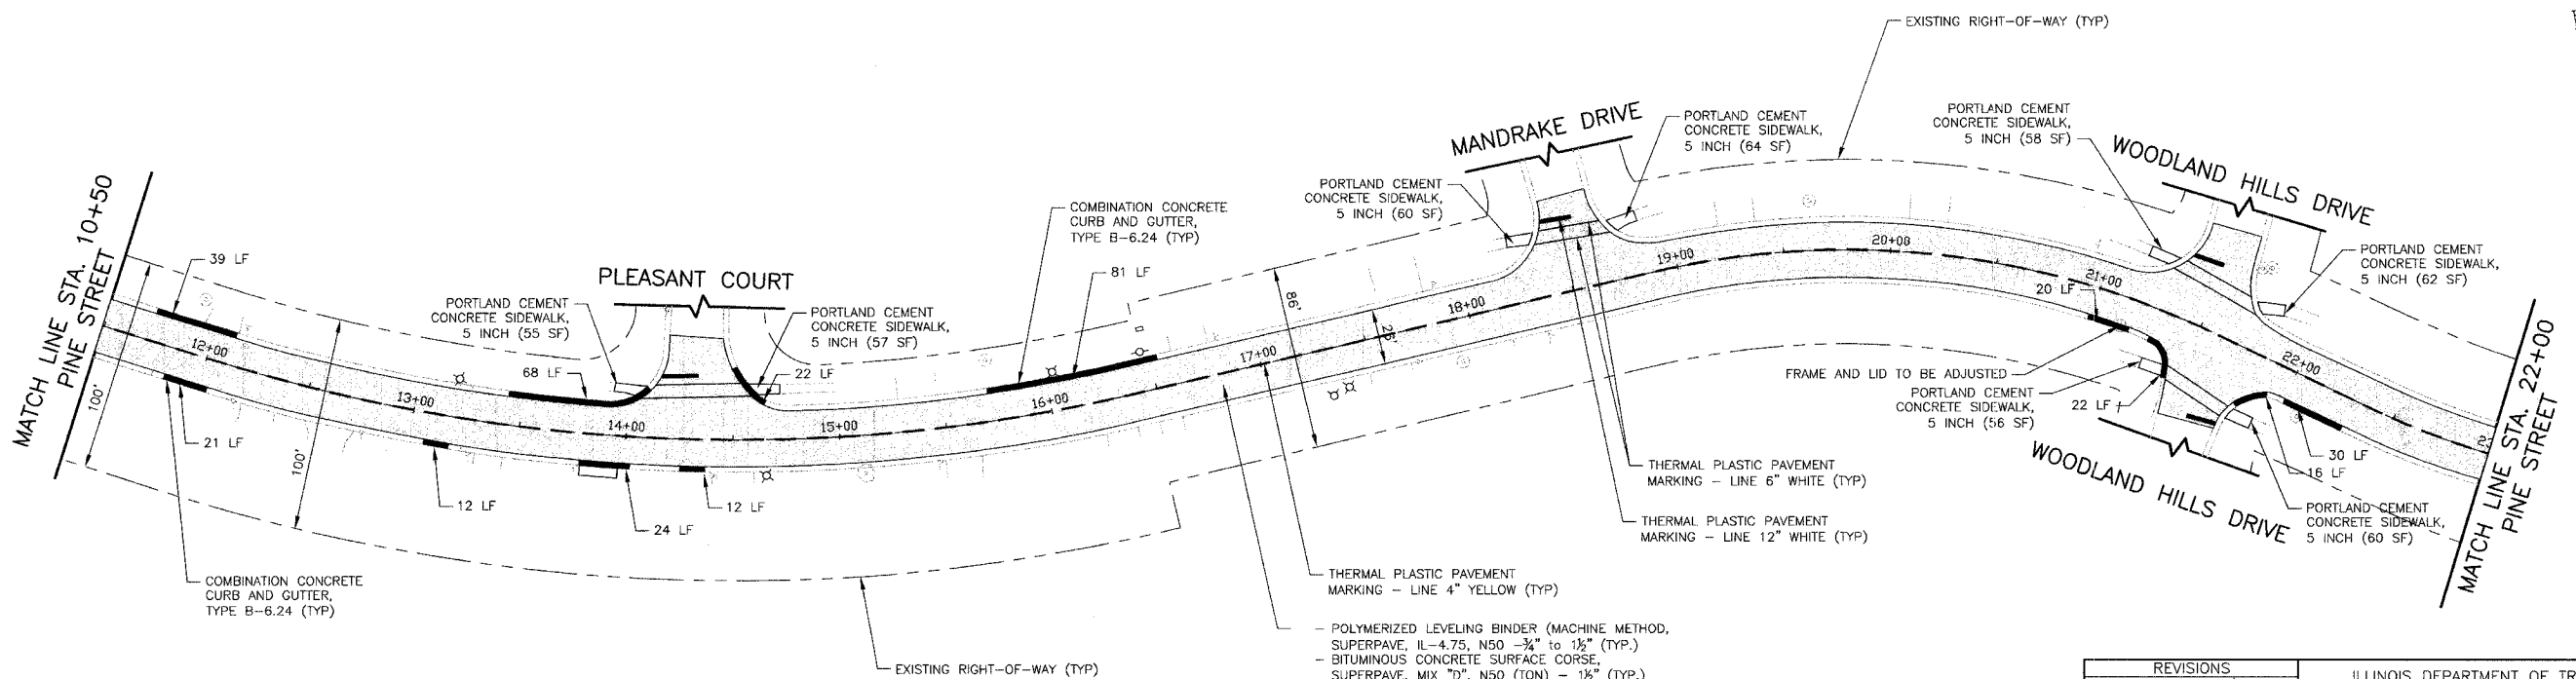

PINE STREET

REVISIONS	
NAME	DATE

ILLINOIS DEPARTMENT OF TRANSPORTATION
CITY OF BATAVIA
PINE STREET
ROADWAY PLANS
 STA. 10+50 TO STA. 22+00

DATE: 4/12/05
 DESIGNED BY: KRY
 CHECKED BY: NAB

SCALE IN FEET