


**EXISTING TOPOGRAPHY**

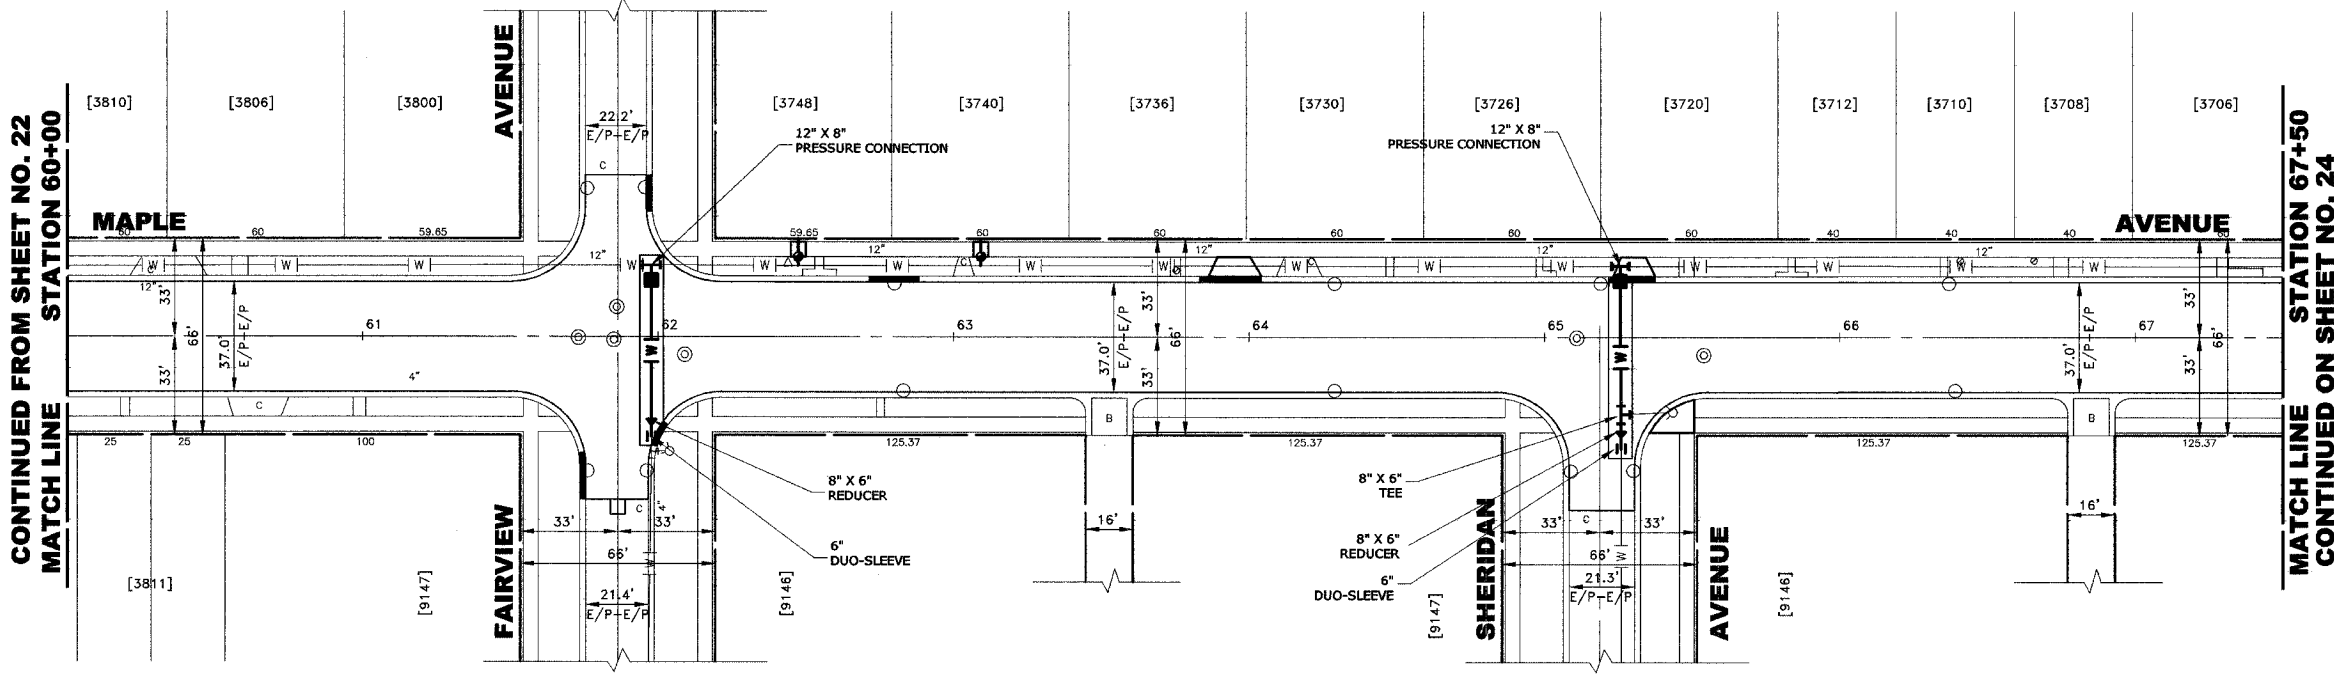

**PROPOSED IMPROVEMENT**

621	PROFILE AT FAIRVIEW AVENUE	PROFILE AT SHERIDAN AVENUE	621
619	EXISTING PROFILE ALONG ROUTE OF PROPOSED WATER MAIN		619
617	EXISTING PROFILE ALONG ROUTE OF PROPOSED WATER MAIN		617
615			615
613			613

**HANCOCK ENGINEERING**

- ◆ Civil Engineers
- ◆ Municipal Consultants
- ◆ Established 1911

9933 Roosevelt Road  
Westchester, Illinois 60154-2780  
Phone: 708/965-0300  
Fax: 708/965-1212

**MAPLE AVENUE IMPROVEMENTS  
VILLAGE OF BROOKFIELD, ILLINOIS**

**MAPLE AVENUE  
WATER MAIN IMPROVEMENTS**

SCALE: 1"=30'H. & 1"=2'V. SHEET 23/34

DRAWN BY: LEV/DMM/MK

BOOK NO.: 997/BP/LS

DATE: 4-12-05

E.H.E. NO.: 125-04-25005

REVISION: