

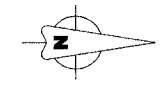
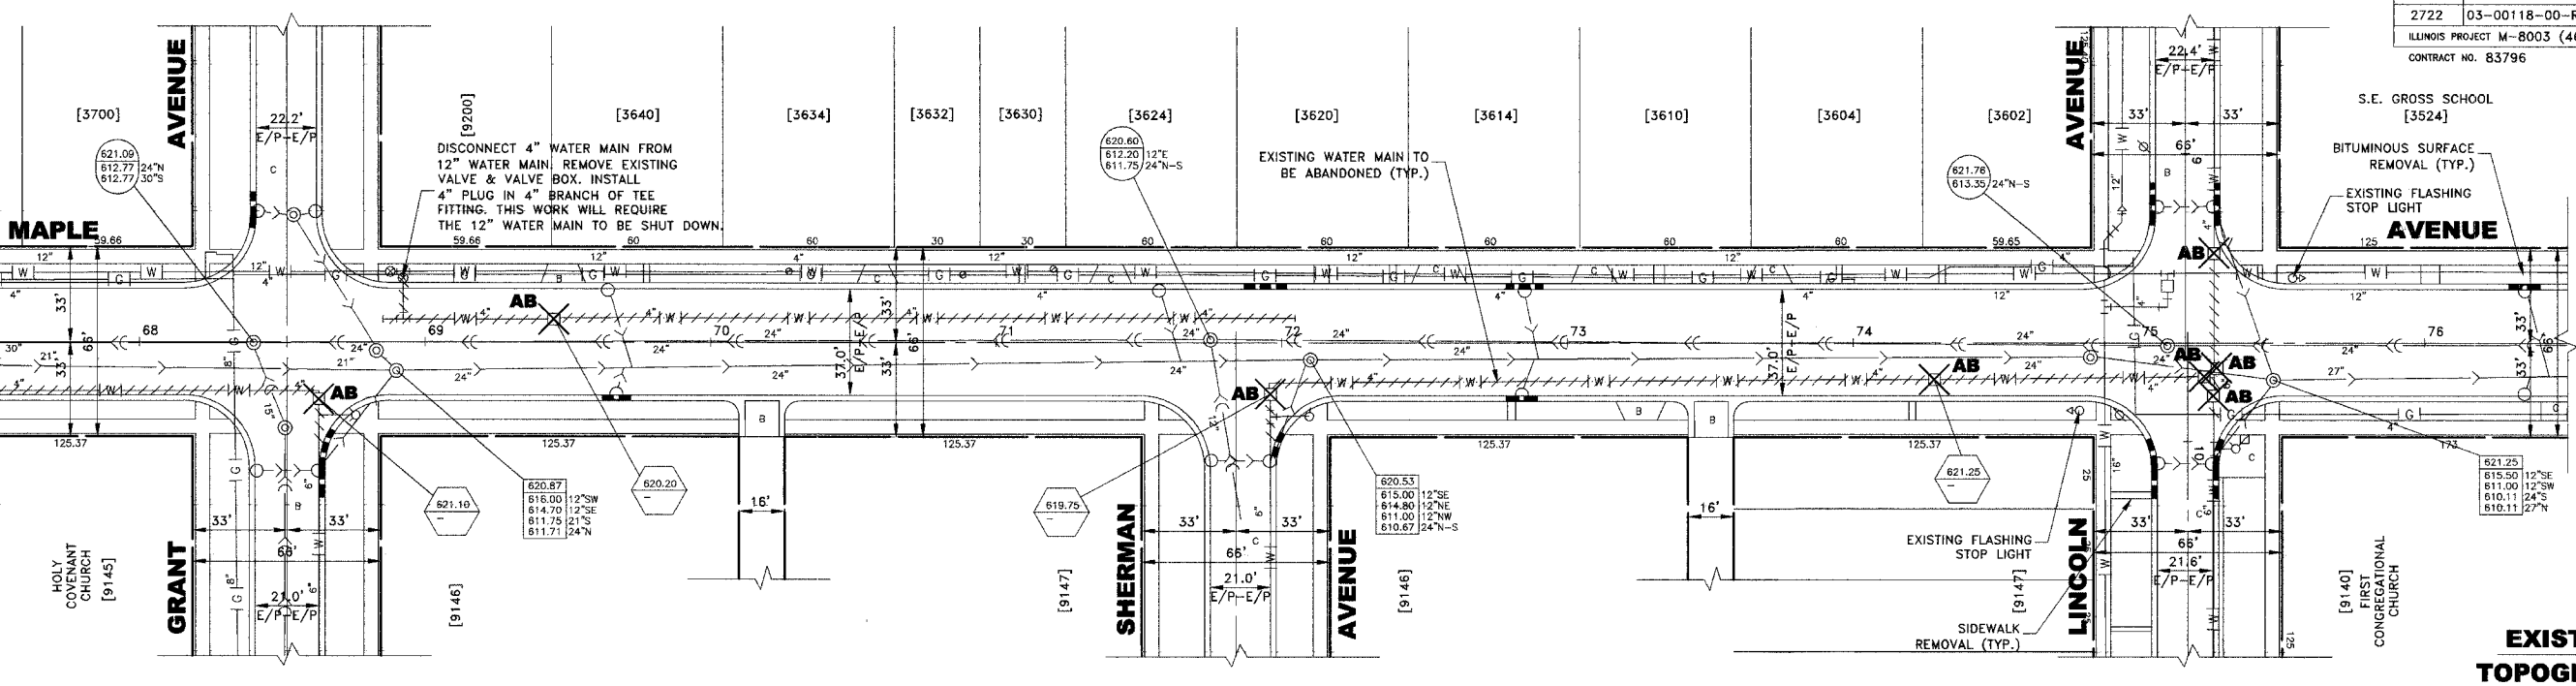


CONTINUED FROM SHEET NO. 23
MATCH LINE STATION 67+50

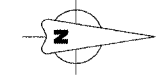

EXISTING TOPOGRAPHY

CONTINUED FROM SHEET NO. 23
MATCH LINE STATION 67+50

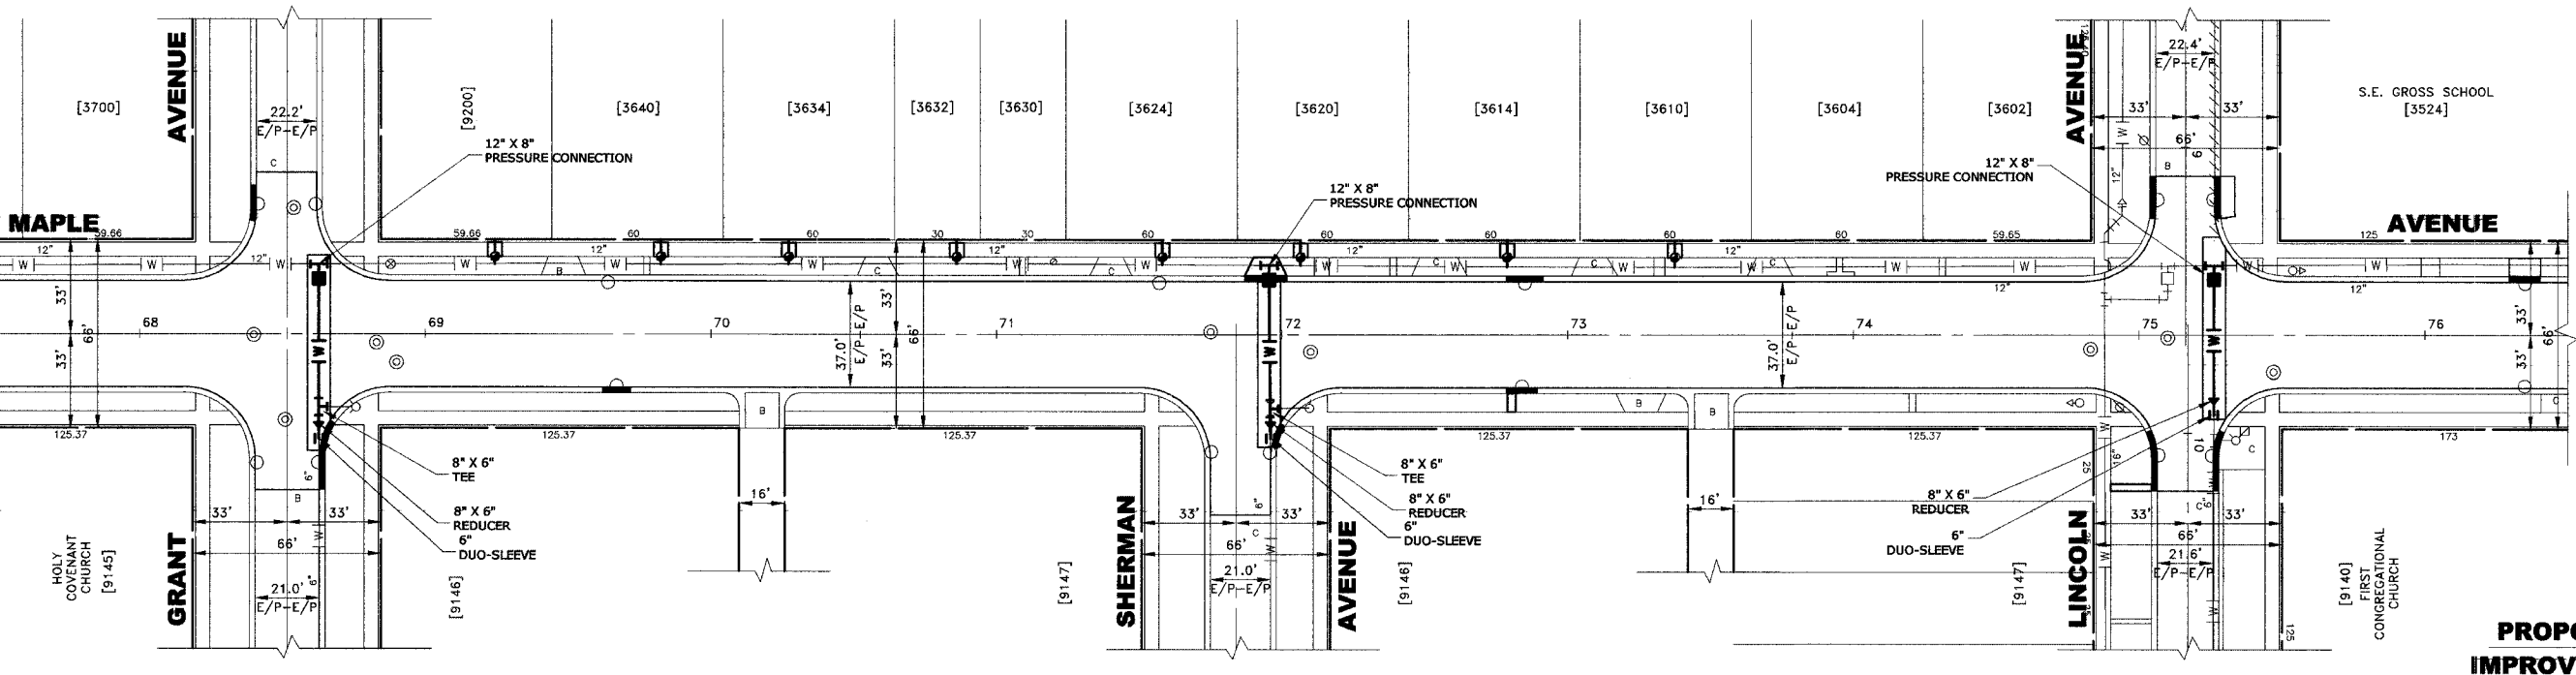

PROPOSED IMPROVEMENT

622	PROFILE AT GRANT AVENUE	PROFILE AT SHERMAN AVENUE	PROFILE AT LINCOLN AVENUE	622
620	EXISTING PROFILE ALONG ROUTE OF PROPOSED WATER MAIN			620
618	EXISTING PROFILE ALONG ROUTE OF PROPOSED WATER MAIN			618
616				616
614				614

HANCOCK ENGINEERING

- ◆ Civil Engineers
- ◆ Municipal Consultants
- ◆ Established 1911

9933 Roosevelt Road
Westchester, Illinois 60154-2780
Phone: 708/865-0300
Fax: 708/865-1212

**MAPLE AVENUE IMPROVEMENTS
VILLAGE OF BROOKFIELD, ILLINOIS**

**MAPLE AVENUE
WATER MAIN IMPROVEMENTS**

SCALE: 1"=30'H. & 1"=2'V. SHEET
DRAWN BY: LEV/DMM/MK 24 / 34
BOOK NO.: 997/BP/LS
DATE: 4-12-05
E.H.E. NO.: 125-04-25005 OF