


EXISTING TOPOGRAPHY

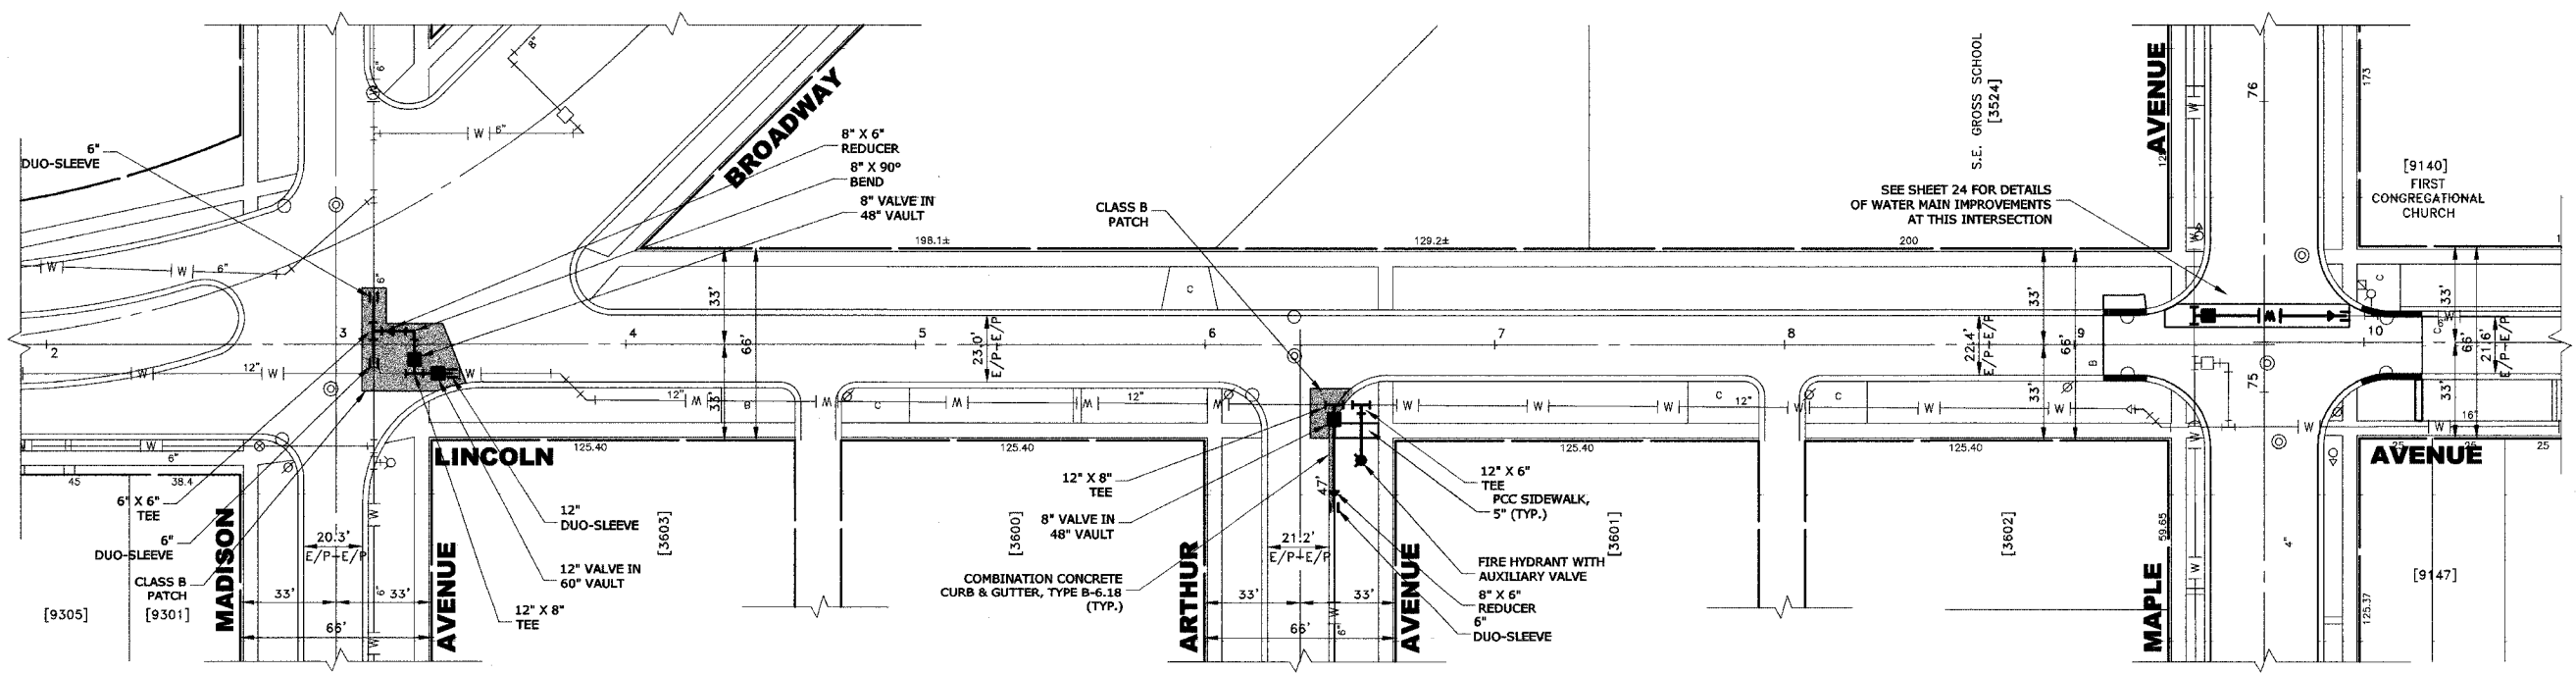

PROPOSED IMPROVEMENT

HANCOCK ENGINEERING

- ◆ Civil Engineers
- ◆ Municipal Consultants
- ◆ Established 1911

9933 Roosevelt Road
Westchester, Illinois 60154-2780
Phone: 708/965-0300
Fax: 708/965-1212

**MAPLE AVENUE IMPROVEMENTS
VILLAGE OF BROOKFIELD, ILLINOIS**

**LINCOLN AVENUE
WATER MAIN IMPROVEMENTS**

SCALE:	1" = 30'	SHEET 25 OF 34
DRAWN BY:	LEV/DMM/MK	
BOOK NO.:	997/BP/LS	
DATE:	4-12-05	
REVISION:	E.H.E. NO. 125-04-25005	