


FAU	SECTION	COUNTY	TOTAL SHEETS	SHEET NO.
2678	04-00167-00-RS	DUPAGE	21	9
STA.		TO STA.		
FED. ROAD DIST. NO. 7		ILLINOIS FED. AID PROJECT		
CONTRACT NO. 83798				



INTERSTATE 290 RAMPS N AND L

- TRAFFIC SIGNAL PLAN**
- EXISTING HANDHOLE
 - EXISTING HEAVY DUTY HANDHOLE
 - PROPOSED DETECTOR LOOP
 - UD UNIT DUCT
 - CT COMMON TRENCH
 - T TRENCHED

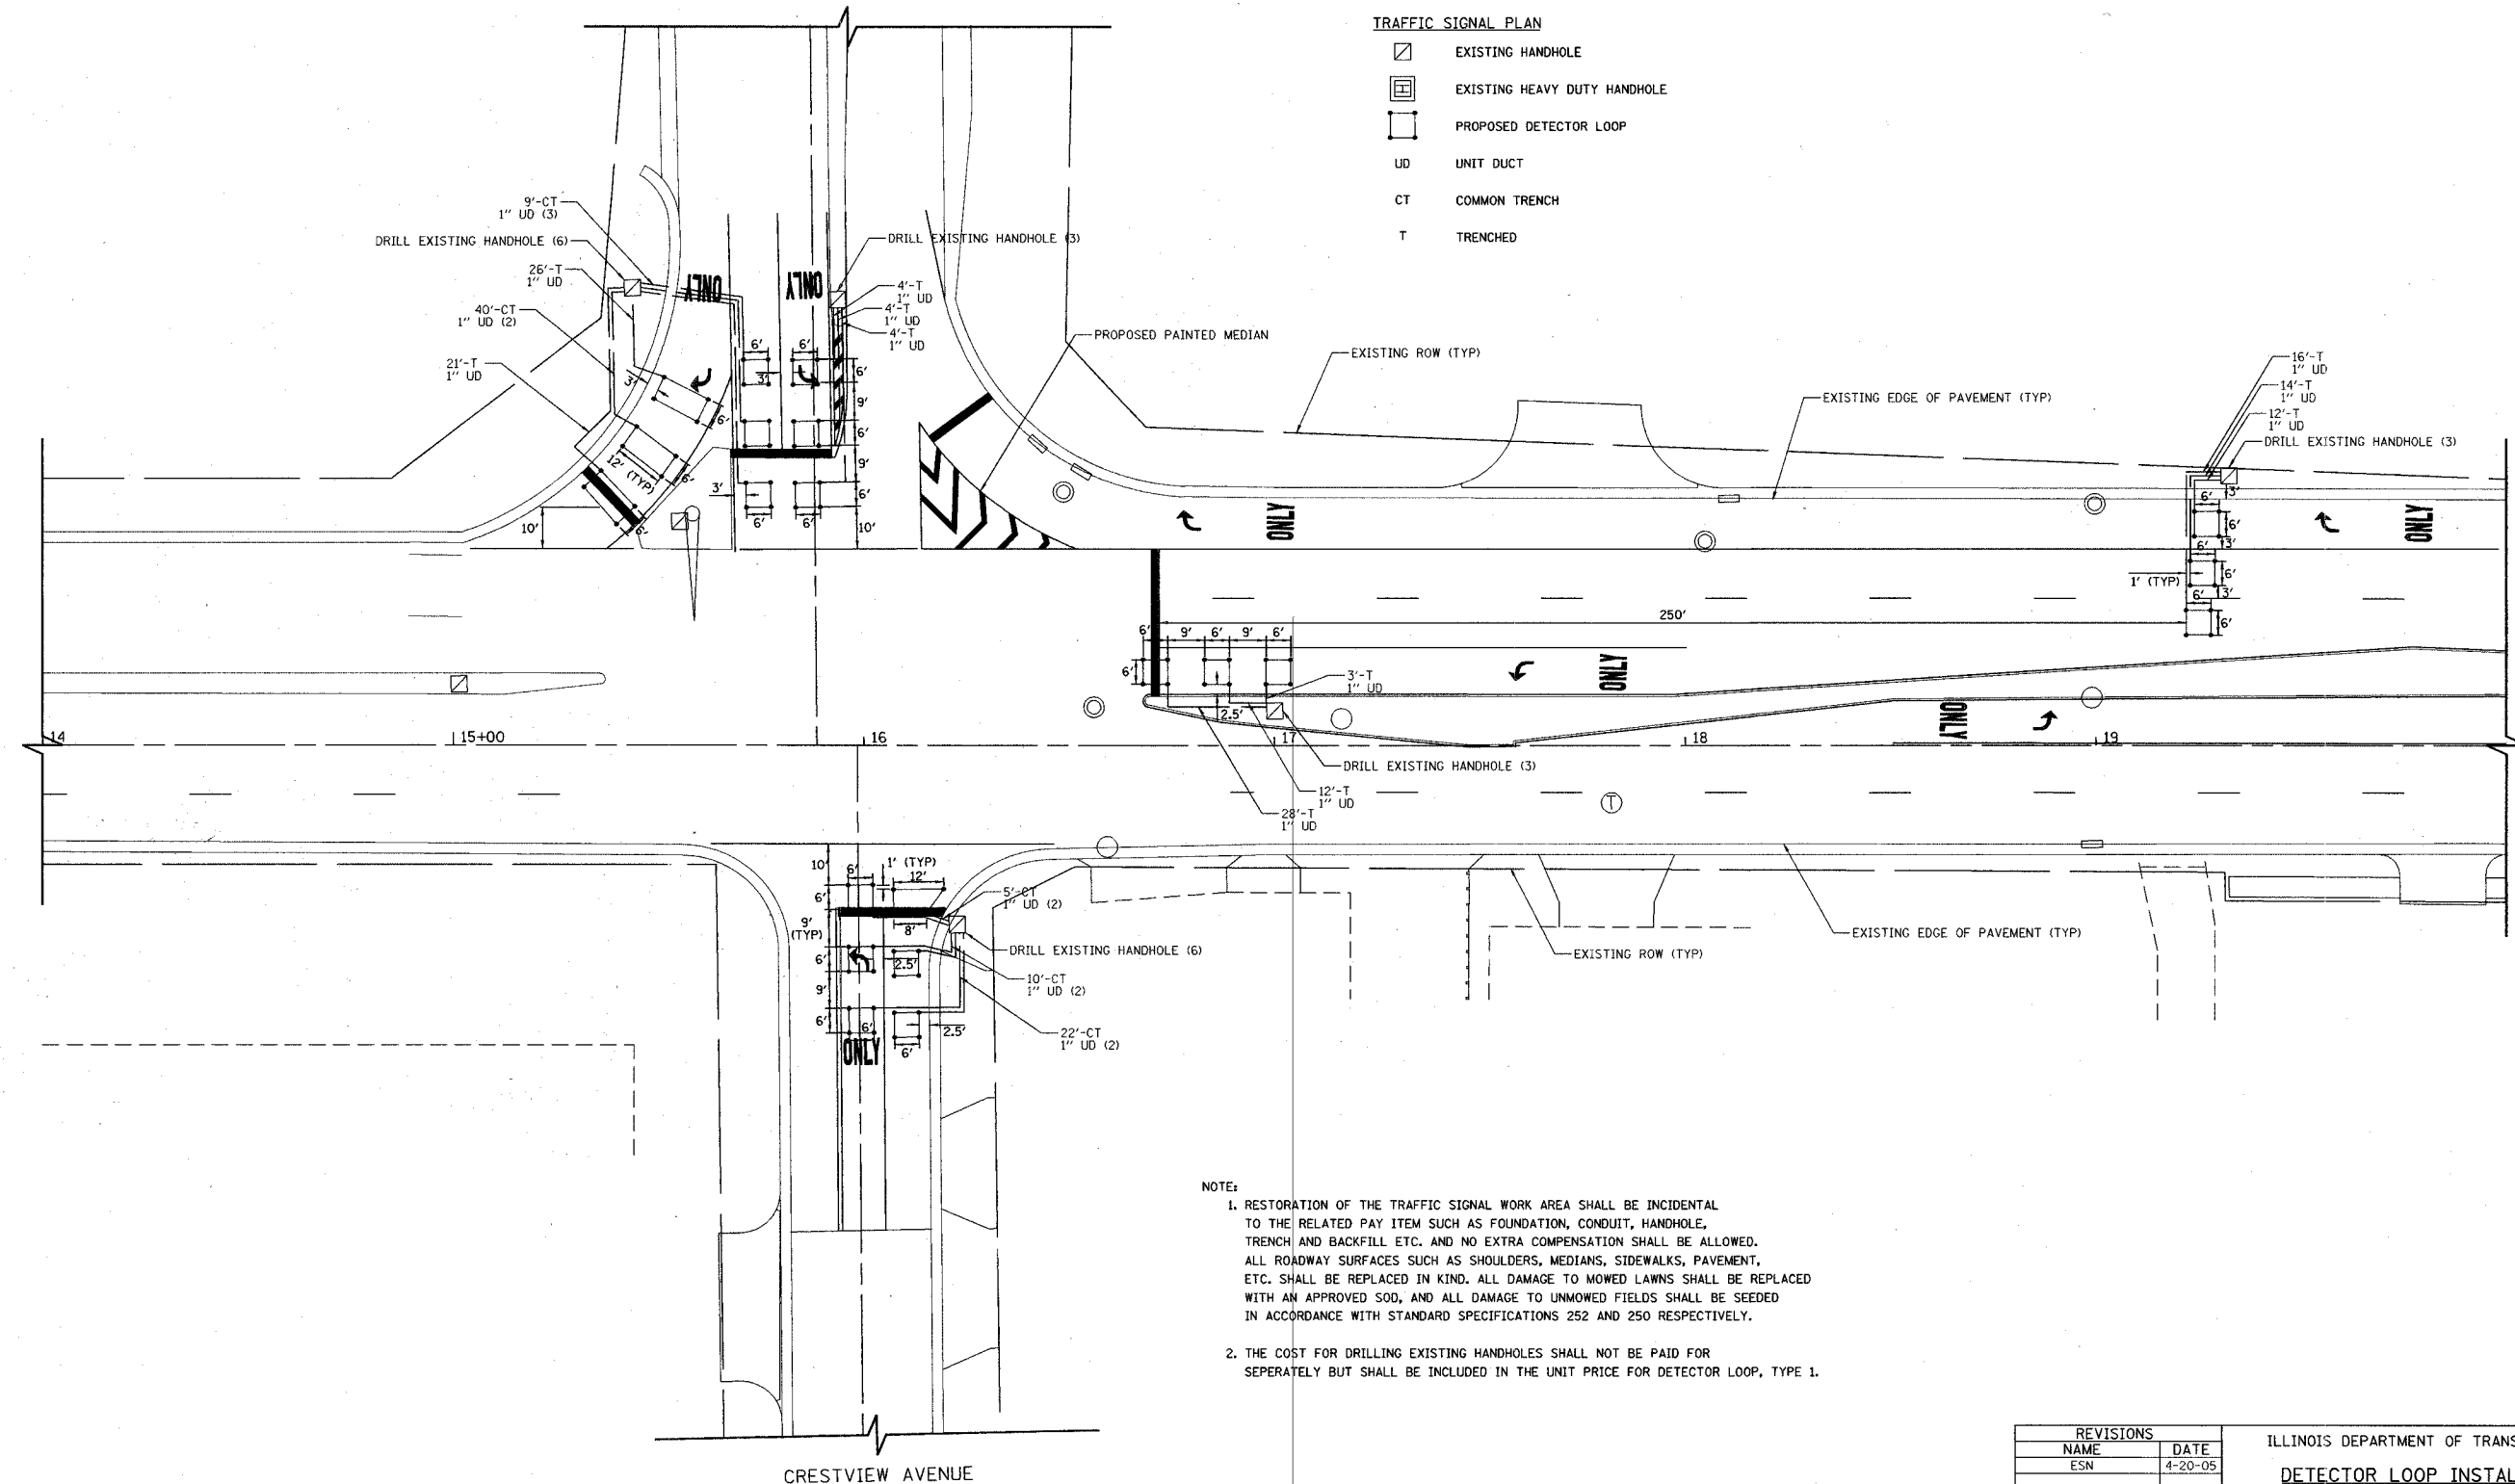

- NOTE:**
- RESTORATION OF THE TRAFFIC SIGNAL WORK AREA SHALL BE INCIDENTAL TO THE RELATED PAY ITEM SUCH AS FOUNDATION, CONDUIT, HANDHOLE, TRENCH AND BACKFILL ETC. AND NO EXTRA COMPENSATION SHALL BE ALLOWED. ALL ROADWAY SURFACES SUCH AS SHOULDERS, MEDIANS, SIDEWALKS, PAVEMENT, ETC. SHALL BE REPLACED IN KIND. ALL DAMAGE TO MOWED LAWNS SHALL BE REPLACED WITH AN APPROVED SOD, AND ALL DAMAGE TO UNMOWED FIELDS SHALL BE SEEDED IN ACCORDANCE WITH STANDARD SPECIFICATIONS 252 AND 250 RESPECTIVELY.
 - THE COST FOR DRILLING EXISTING HANDHOLES SHALL NOT BE PAID FOR SEPERATELY BUT SHALL BE INCLUDED IN THE UNIT PRICE FOR DETECTOR LOOP, TYPE 1.

PLAN	DATE	BY
REVISIONS		
NOTED		
CHECKED		
BY		
DATE		

PROFILE	DATE	BY
REVISIONS		
NOTED		
CHECKED		
BY		
DATE		



REVISIONS		ILLINOIS DEPARTMENT OF TRANSPORTATION DETECTOR LOOP INSTALLATION YORK ROAD AND CRESTVIEW AVENUE / INTERSTATE 290 RAMPS N AND L
NAME	DATE	
ESN	4-20-05	

HORIZ. 20 0 20
VERT. 2 0 2
SCALE IN FEET

DATE 4-8-05
DRAWN BY MJG
CHECKED BY MJL

5/1/2005 10:58 AM