


F.A.U. RTE.	SECTION	COUNTY	TOTAL SHEETS	SHEET NO.
2556	00-0070-00-FP	COOK	98	9
FED. ROAD DIST. NO. 1		ILLINOIS FED. AID PROJECT		

CONTRACT No. 83799

SIGN LEGEND

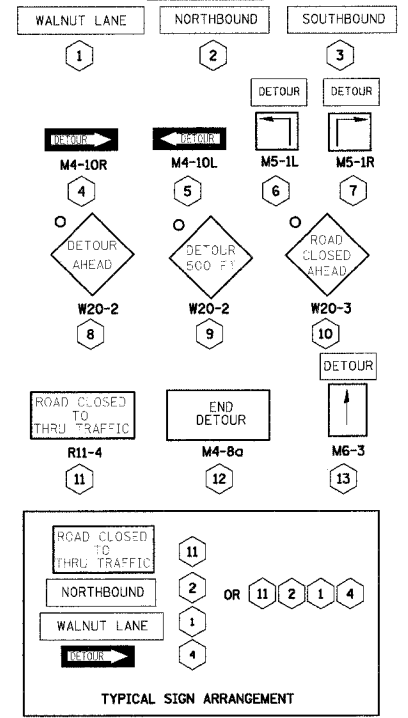

- NOTES:**
- THIS PLAN IS TO ASSIST THE CONTRACTOR WITH DETOUR ROUTES, BUT IS NOT INTENDED TO SHOW ALL CONSTRUCTION SIGNAGE. CONTRACTOR IS REQUIRED TO PROVIDE ALL SIGNAGE PER THE ILLINOIS MANUAL ON UNIFORM TRAFFIC CONTROL DEVICES.
 - ALL SIGNAGE REQUIRED FOR THE DETOUR PLAN SHALL BE INCLUDED IN THE PAY ITEM(S) FOR TRAFFIC CONTROL AND PROTECTION.
 - UPON COMPLETION OF STAGE I DETOUR ROUTE SHALL BE MOVED FROM WEATHERSFIELD TO SCHAUMBURG ROAD
 - LOCATION OF TYPE III BARRICADES SHALL BE ADJUSTED ACCORDINGLY DURING DIFFERENT STAGES OF CONSTRUCTION. ACTUAL BARRICADE AND SIGN LOCATIONS SHALL BE DETERMINED IN THE FIELD.
 - CONTRACT SHALL INCLUDE FOUR SIGN NUMBER (14) IN THE CONTRACT. THE DATE ON THE SIGN AND THE LOCATION OF THESE FOUR SIGNS SHALL BE PROVIDED BY THE VILLAGE.
 - ALL DETOUR SIGNS AND OTHER TRAFFIC CONTROL SIGNS THAT ARE NOT APPLICABLE DURING WINTER SHUTDOWN SHALL BE BAGGED OR REMOVED AND REPLACED AT NO COST TO THE VILLAGE.

WALNUT LANE TO BE CLOSED TO THRU TRAFFIC BEGINNING "DATE"
 14 = SEE NOTE 5

- LEGEND**
- DETOURED ROUTE
 - 1 TYPE III BARRICADES (PER IDOT STANDARD 702001)
 - DIRECTION OF DETOURED TRAFFIC
 - ↑ DETOUR SIGN
 - * 500' SPACING BETWEEN SIGNS (OR AS DIRECTED BY THE ENGINEER)
 - CHANGEABLE MESSAGE SIGN
 - YELLOW FLASHING BEACON

CONSTRUCTION STAGING

THIS PROJECT WILL BE CONSTRUCTED IN STAGES.

STAGE I: INTERMEDIATE COMPLETION DATE NOVEMBER 15, 2005 SOUTH LIMIT TO STA. 20+00, ALL TRAFFIC SIGNAL WORK, TEMPORARY STRIPING AT SCHAUMBURG INTERSECTION AND ALL UNDERGROUND WORK FOR THE ENTIRE JOB WITH TEMPORARY PATCHES (STORM SEWER, WATER MAIN ADJUSTMENTS, ETC).

STAGE II: INTERMEDIATE COMPLETION DATE MAY 31, 2006 STA. 20+00 TO STA. 34+00

STAGE III: INTERMEDIATE COMPLETION DATE JUNE 30, 2006 STA. 34+00 TO STA. 48+00


STAGE IV: INTERMEDIATE COMPLETION DATE JULY 31, 2006 STA. 48+00 TO STA. 66+50

STAGE V: INTERMEDIATE COMPLETION DATE AUGUST 31, 2006 STA. 66+50 TO STA. 81+17.22

STAGE VI: FINAL COMPLETION DATE SEPTEMBER 30, 2006 FINAL SURFACE COURSE, STRIPING, SIGNING, RAISED REFLECTORS FOR STAGES II THROUGH V, PARKWAY RESTORATION AND ALL PUNCH LIST ITEMS FOR STAGES I THROUGH V.

STAGES I THROUGH V SHALL INCLUDE ALL CURBS, DRIVEWAYS, SIDEWALKS, PAVEMENT UP TO BINDER, AND TEMPORARY SEEDING OF PARKWAYS. STAGE I WILL ALSO INCLUDE FINAL SURFACE COURSE AND TEMPORARY STRIPING.

IF A STAGE IS COMPLETED AHEAD OF SCHEDULE, THE NEXT PHASE SHALL BEGIN IMMEDIATELY AND SHALL BE COMPLETED WITHIN ONE MONTH.

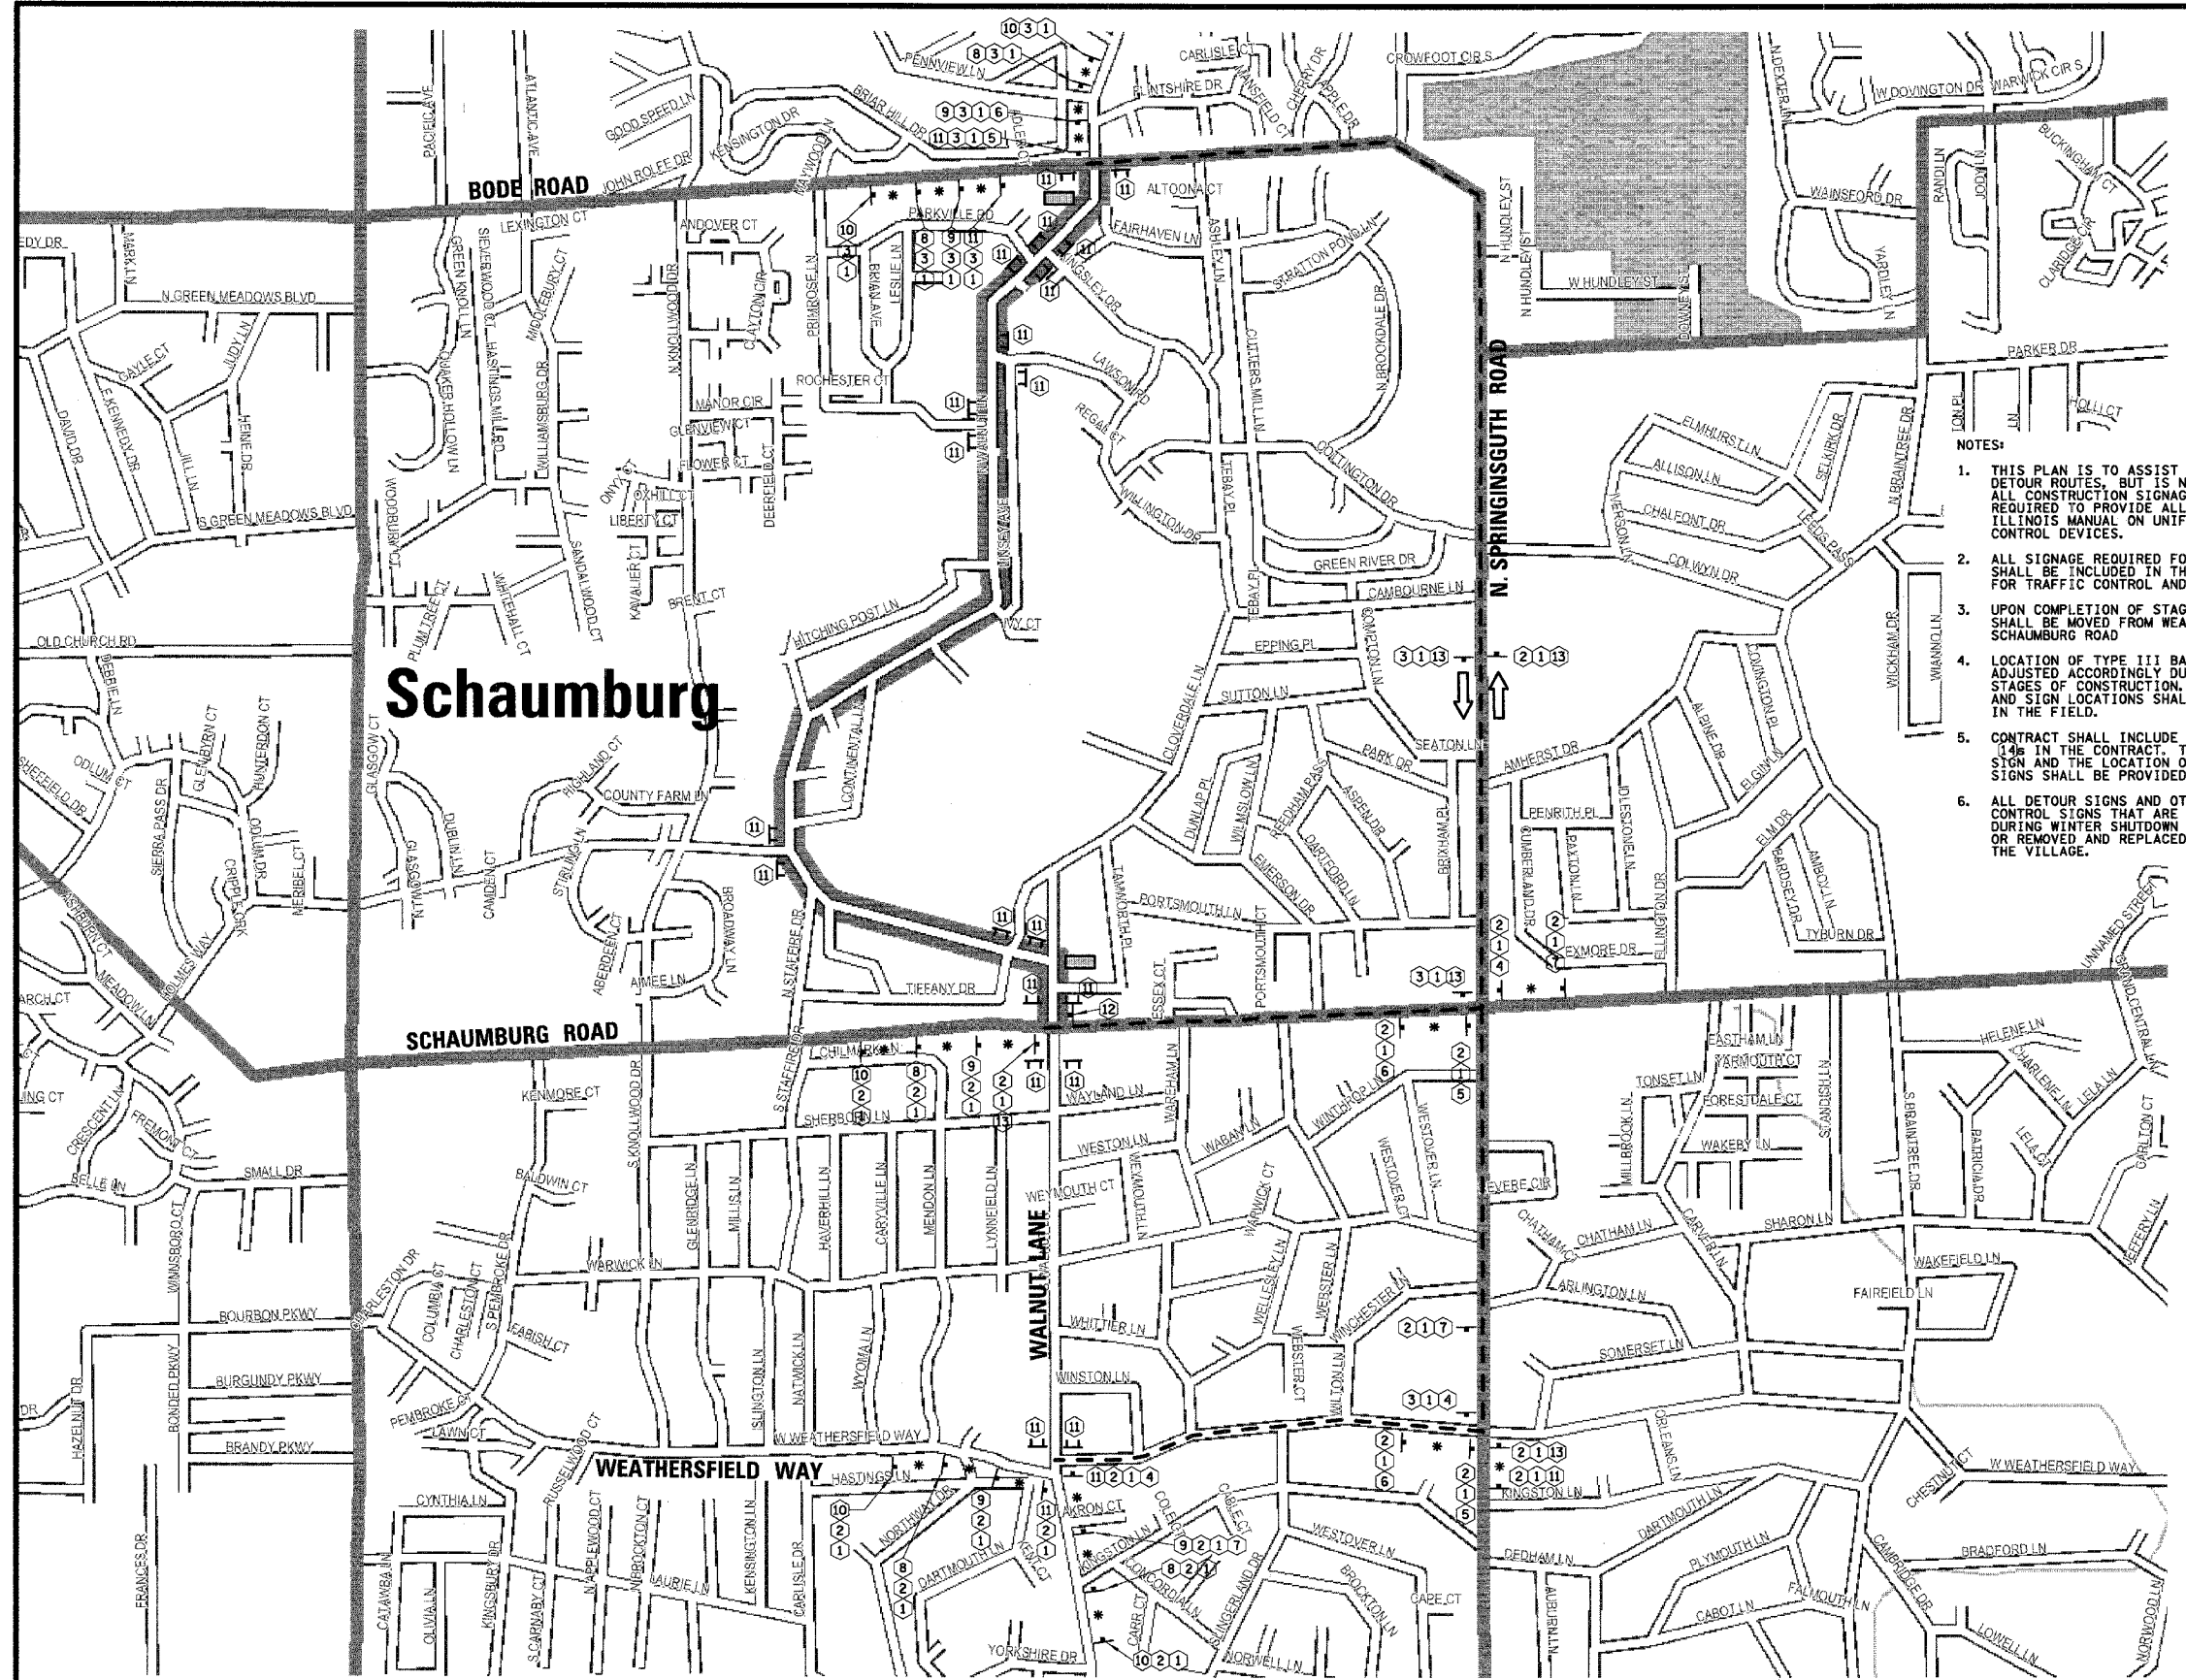

CHRISTOPHER B. BURKE ENGINEERING LTD.
 9575 West Higgins Road, Suite 600
 Rosemont, Illinois 60018
 (847) 823-0500



VILLAGE OF SCHAUMBURG
 Engineering Department
 101 Schaumburg Court
 Schaumburg, IL. 60193-7806

NO.	DATE	NATURE OF REVISION	CHKD.
1	04/05/2005	N:\SCHAUMBURG\01-434\DESIGN\DETOUR_WALN.MOT	

DETOUR PLAN & CONSTRUCTION STAGING
WALNUT LANE
C-91-108-04

PROJECT NO.	01-434
SHEET	9 OF 98
DRAWING NO.	9