


F.A.U. RTE.	SECTION	COUNTY	TOTAL SHEETS	SHEET NO.
2556	00-00070-00-FP	COOK	98	14
FED. ROAD DIST. NO. 1		ILLINOIS FED. AID PROJECT		

CONTRACT No. 83799

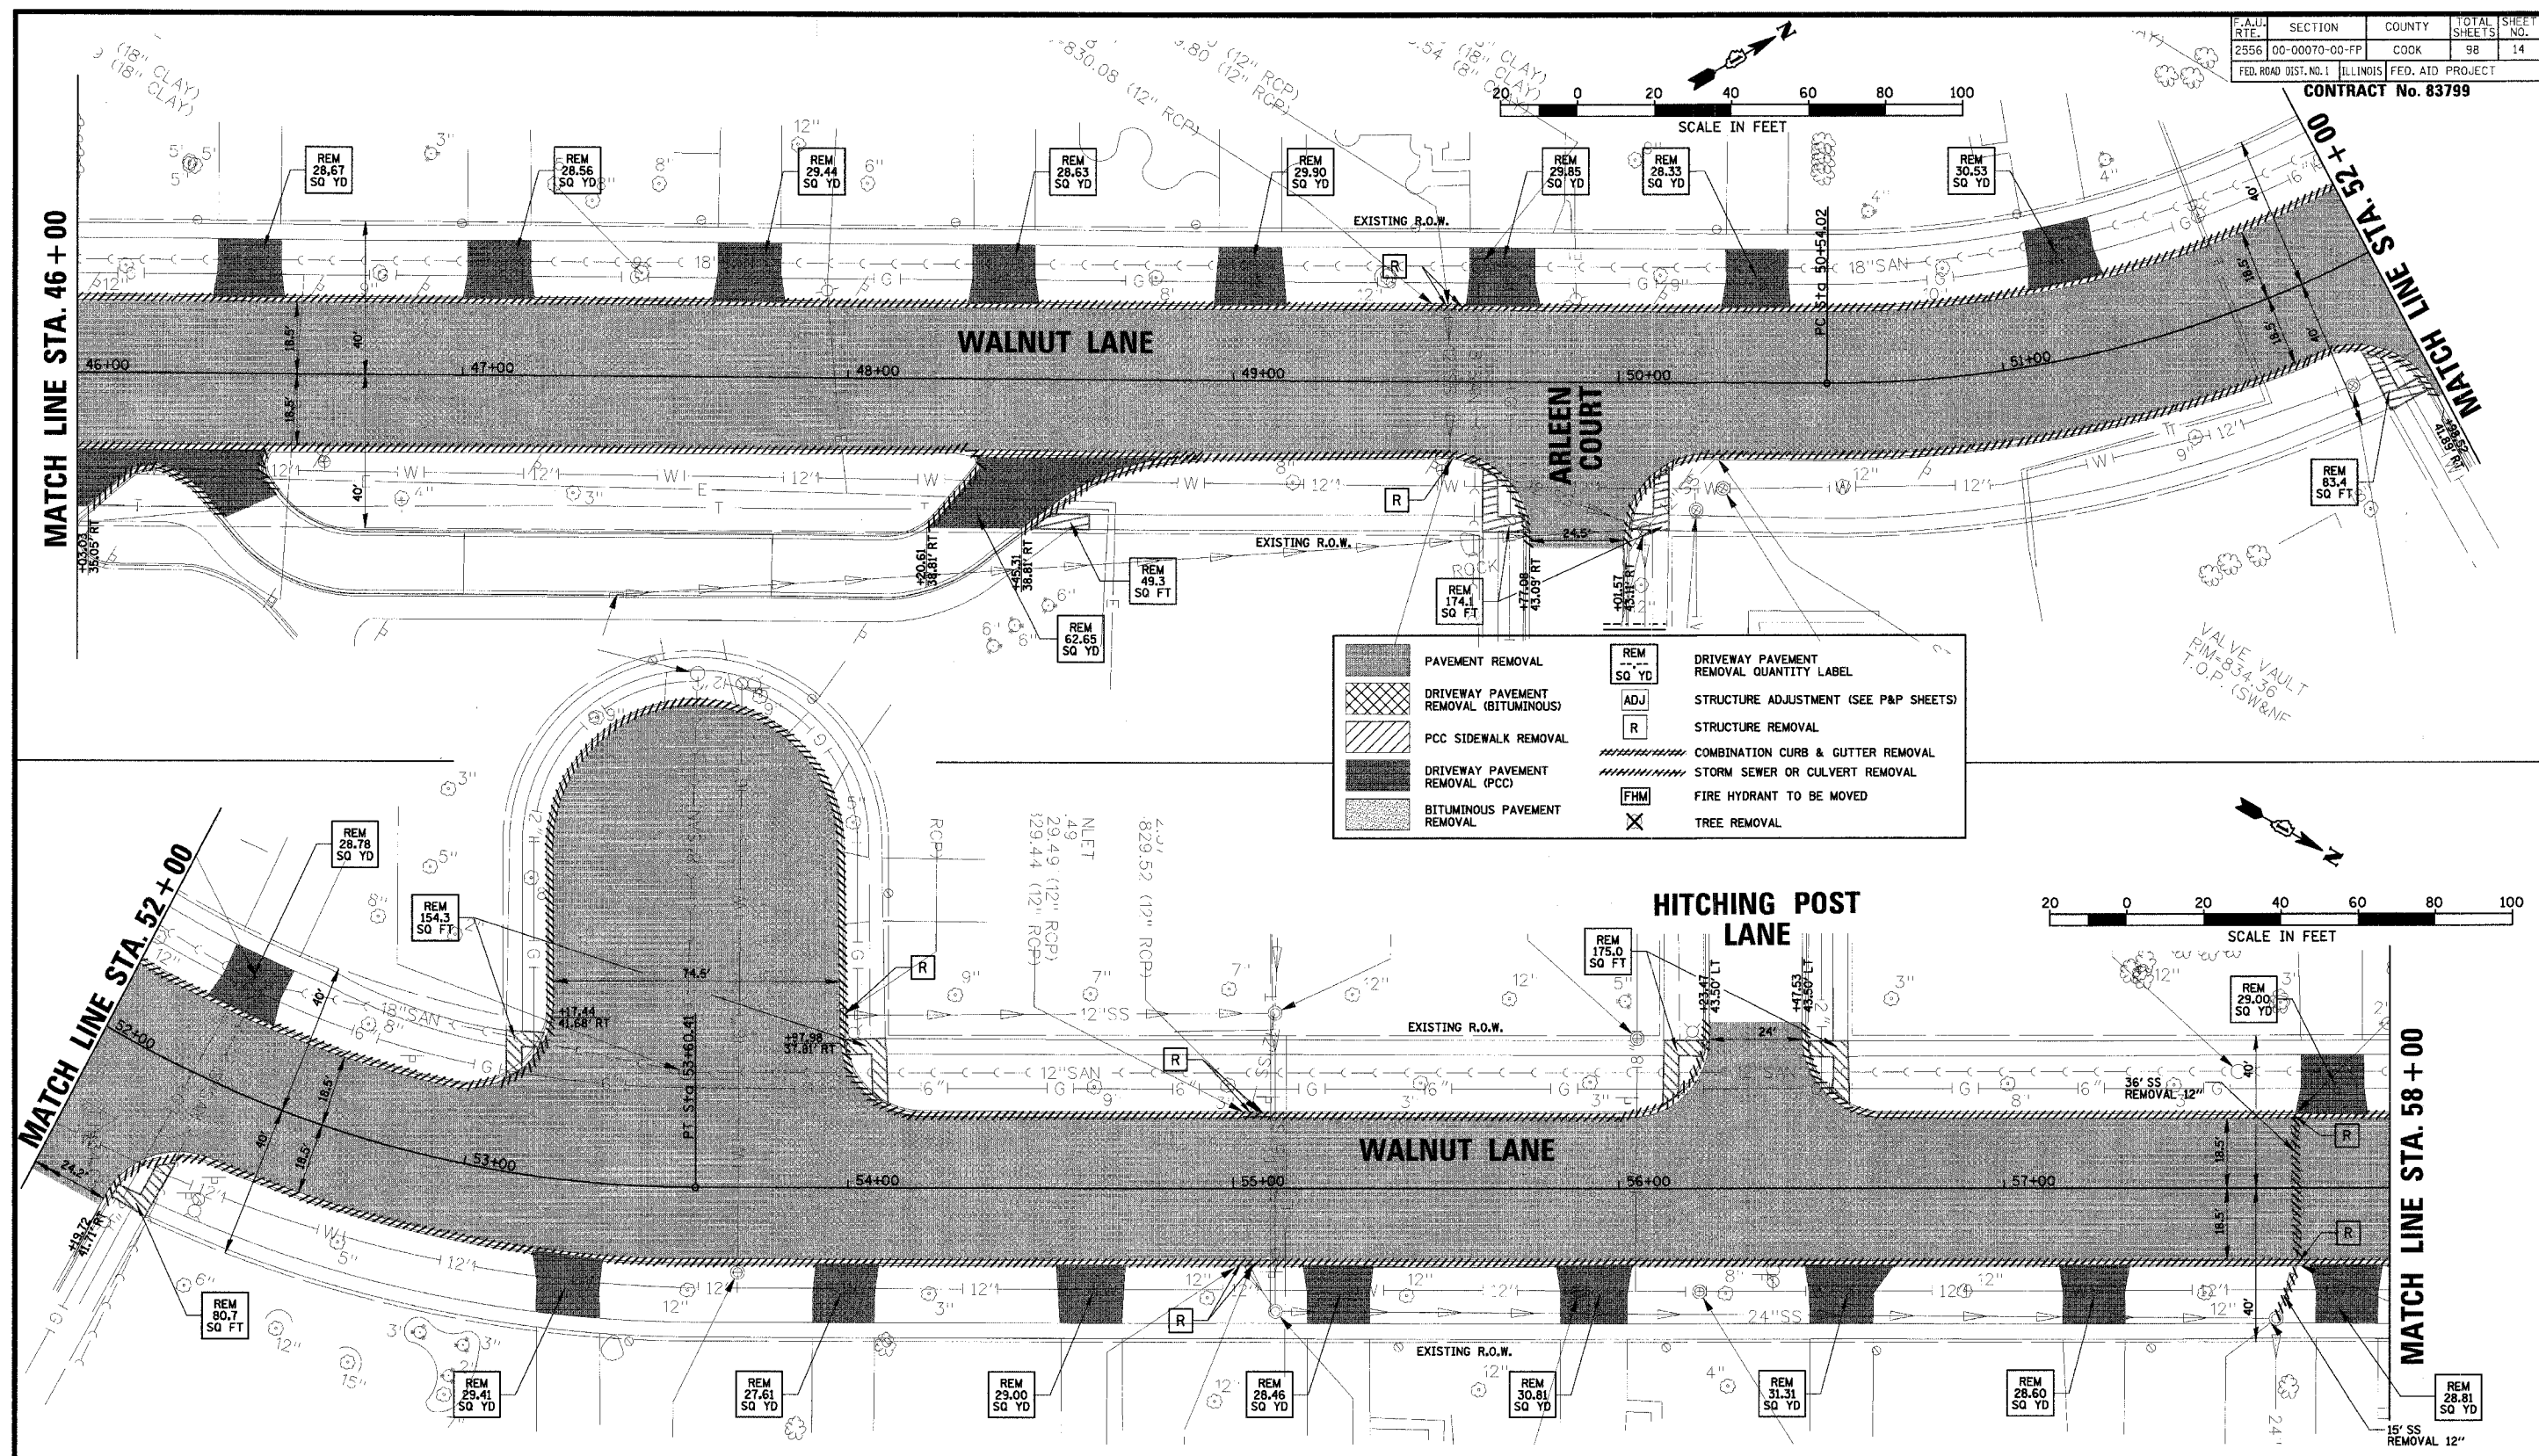

	PAVEMENT REMOVAL		DRIVEWAY PAVEMENT REMOVAL QUANTITY LABEL
	DRIVEWAY PAVEMENT REMOVAL (BITUMINOUS)		STRUCTURE ADJUSTMENT (SEE P&P SHEETS)
	PCC SIDEWALK REMOVAL		STRUCTURE REMOVAL
	DRIVEWAY PAVEMENT REMOVAL (PCC)		COMBINATION CURB & GUTTER REMOVAL
	BITUMINOUS PAVEMENT REMOVAL		STORM SEWER OR CULVERT REMOVAL
			FIRE HYDRANT TO BE MOVED
			TREE REMOVAL

CHRISTOPHER B. BURKE ENGINEERING LTD.
 9575 West Higgins Road, Suite 600
 Rosemont, Illinois 60018
 (847) 823-0500

CLIENT: **VILLAGE OF SCHAUMBURG**
 Engineering Department
 101 Schaumburg Court
 Schaumburg, IL. 60193-7806

NO.	DATE	NATURE OF REVISION	CHKD.
FILE NAME	N:\SCHAUMBURG\01-434\DESIGN\434_05.REM.REM		

DSGN.	GS
DWN.	GS
CHKD.	JGS
SCALE:	1" = 20'
DATE:	04/05/2005

EXISTING CONDITIONS AND REMOVAL PLAN
 C-91-108-04

NOTE: ALL EXISTING TRAFFIC SIGNS SHALL BE REMOVED, STORED AND REINSTALLED AT THE END OF CONSTRUCTION OPERATIONS AS DIRECTED BY THE ENGINEER. THE CONTRACTOR SHALL PROVIDE TEMPORARY TRAFFIC SIGNS FOR THE DURATION OF CONSTRUCTION OPERATIONS (SEE GENERAL NOTES).

01-434
 SHEET 14 OF 98
 DRAWING NO. 14