


FAS ROUTE NO	SEC	COUNTY	TOTAL SHEETS	SHEET NO
-	*	LEE	20	8


ILLINOIS PROJECT TE-D2(115)

* 01-P4000-00-BT

DRAWING DATE
11/20/2003

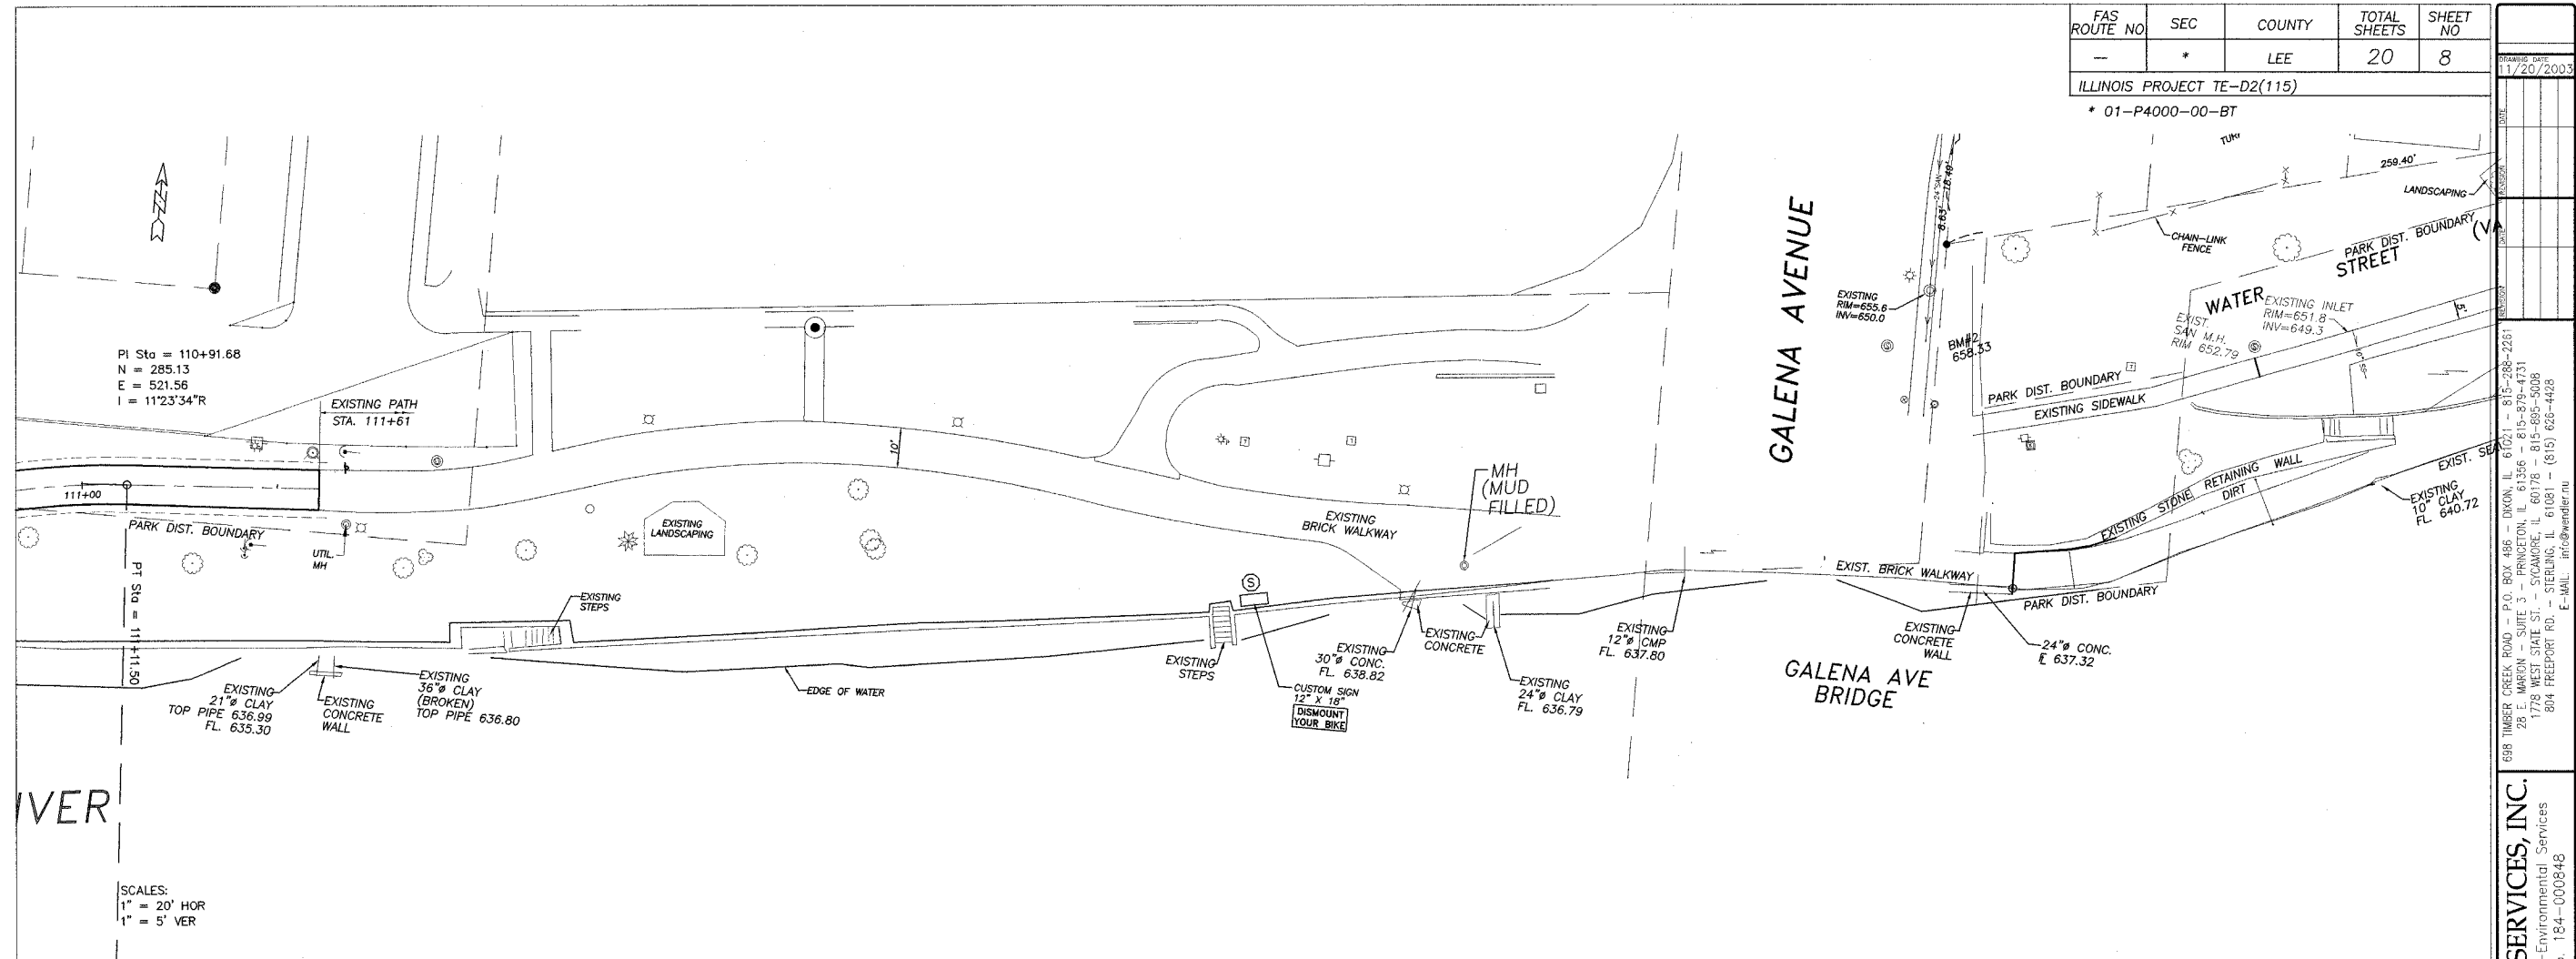

SCALES:
1" = 20' HOR
1" = 5' VER

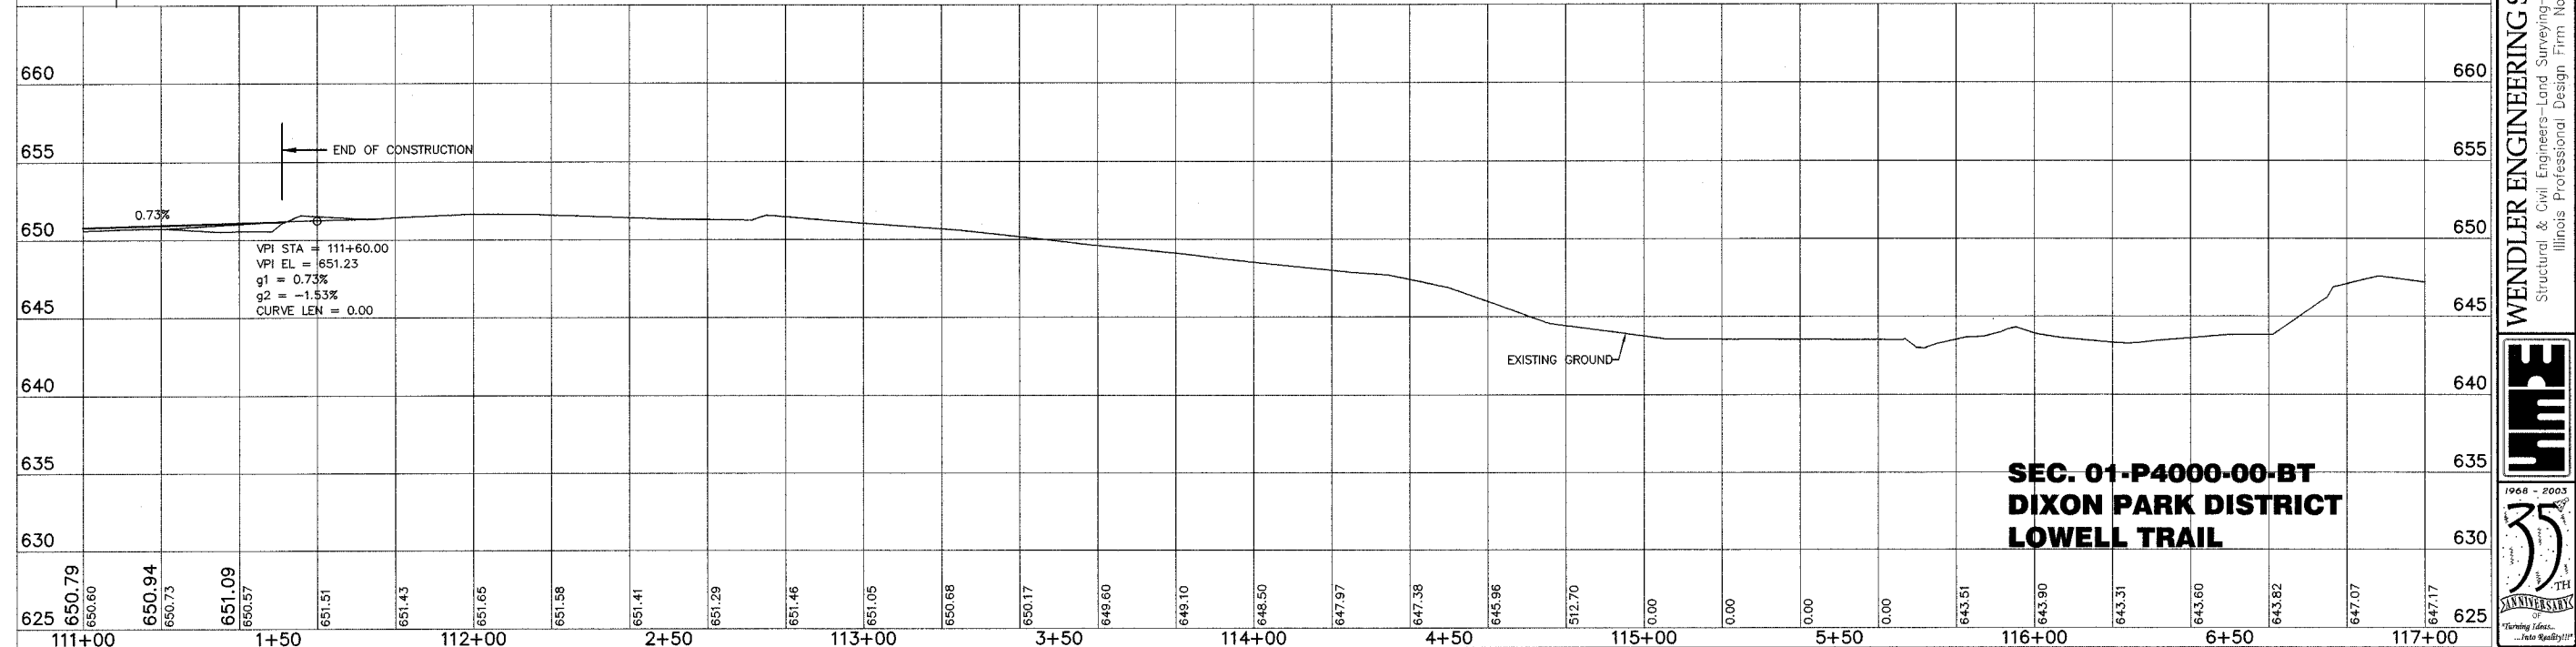

**SEC. 01-P4000-00-BT
DIXON PARK DISTRICT
LOWELL TRAIL**

WENDLER ENGINEERING SERVICES, INC.
Structural & Civil Engineers—Land Surveying—Environmental Services
Illinois Professional Design Firm No. 184-000848

