


F.A. RTE.	SECTION	COUNTY	TOTAL SHEETS	SHEET NO.
5012	02-00098-00-FP	BOONE	30	14
STA. 5+50 TO STA. 10+50				
ILLINOIS FED. AID PROJECT				

DATE	BY	DATE	BY
	AVS		AVS
	AVS		AVS

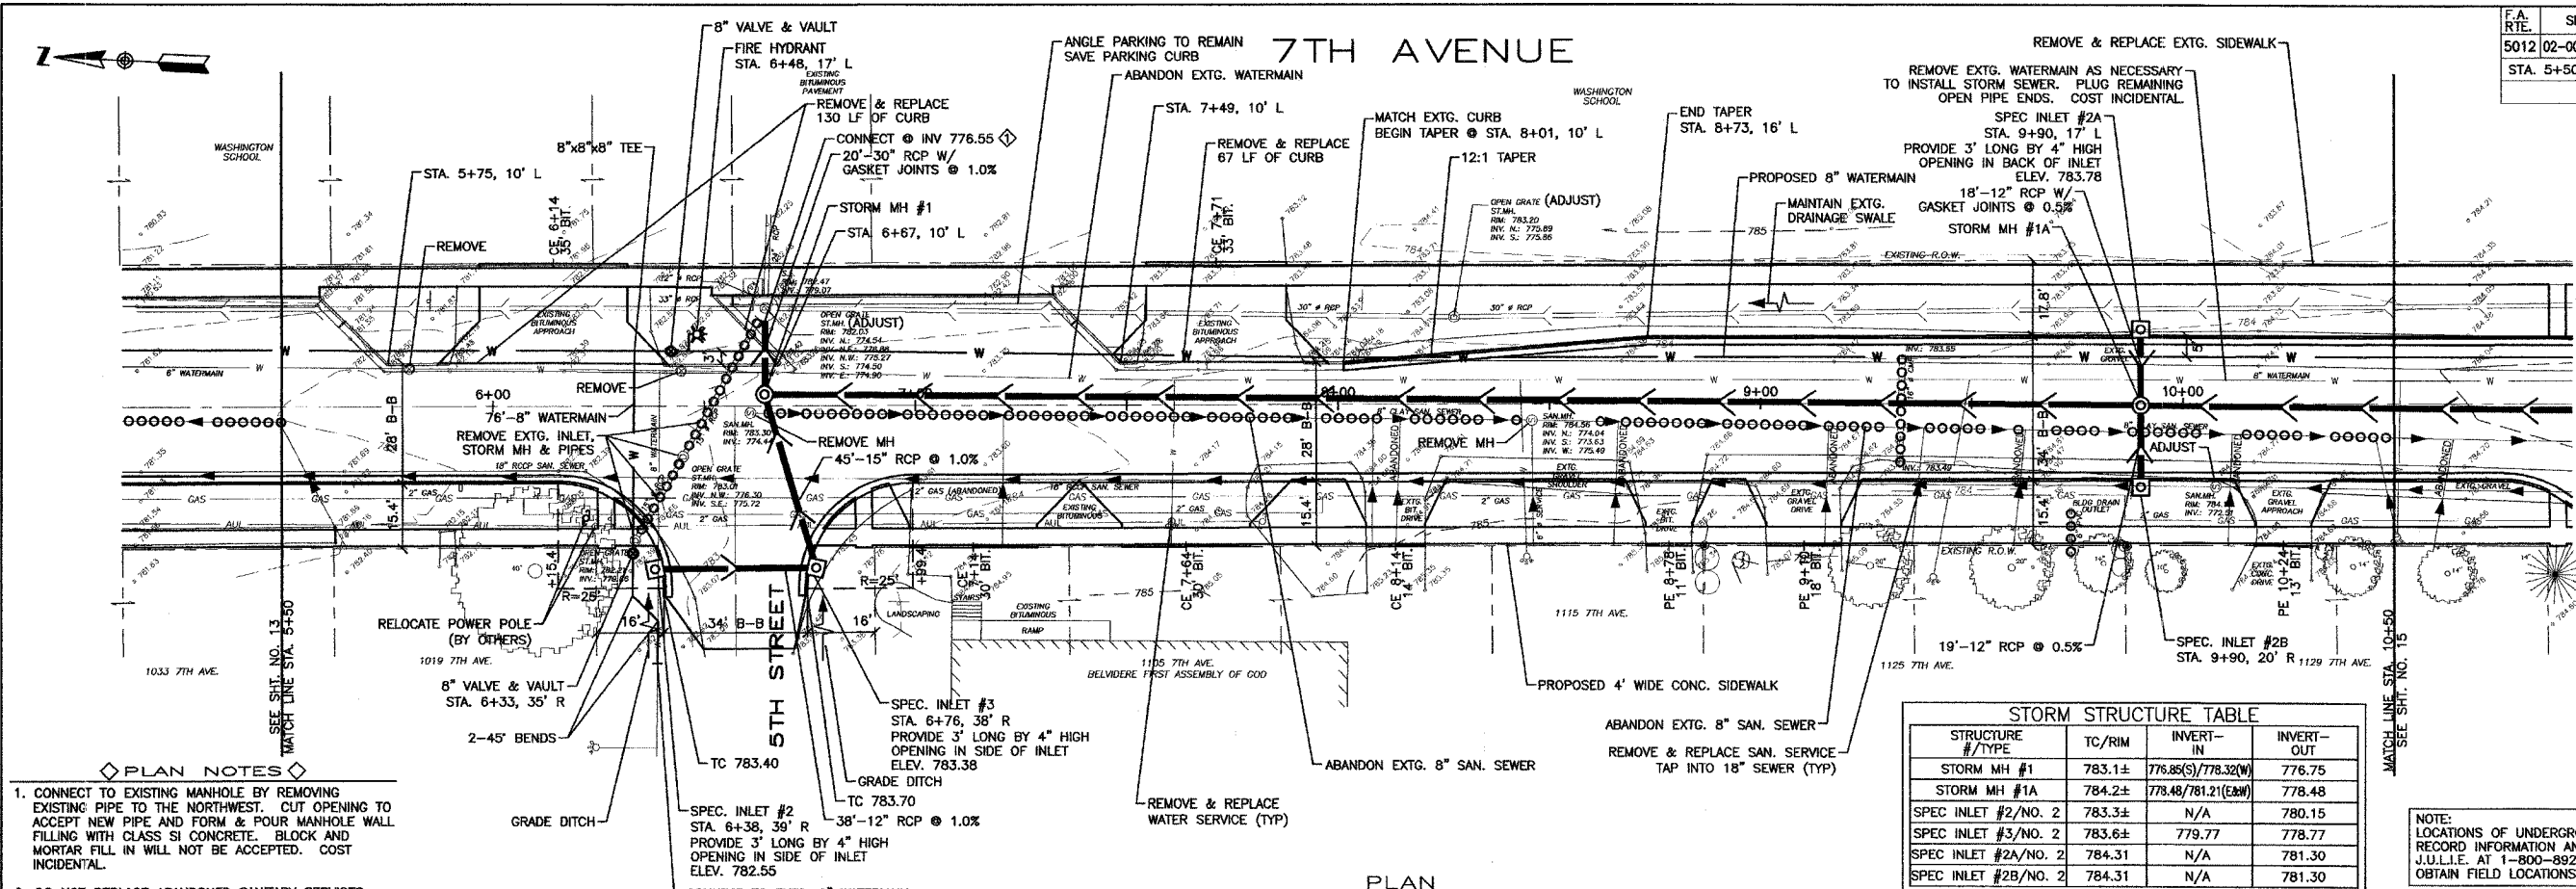


- PLAN NOTES**
- CONNECT TO EXISTING MANHOLE BY REMOVING EXISTING PIPE TO THE NORTHWEST. CUT OPENING TO ACCEPT NEW PIPE AND FORM & POUR MANHOLE WALL. FILLING WITH CLASS SI CONCRETE. BLOCK AND MORTAR FILL IN WILL NOT BE ACCEPTED. COST INCIDENTAL.
  - DO NOT REPLACE ABANDONED SANITARY SERVICES.

**STORM STRUCTURE TABLE**

STRUCTURE #/TYPE	TC/RIM	INVERT-IN	INVERT-OUT
STORM MH #1	783.1±	776.86(S)/778.32(W)	776.75
STORM MH #1A	784.2±	778.48/781.21(E&W)	778.48
SPEC INLET #2/NO. 2	783.3±	N/A	780.15
SPEC INLET #3/NO. 2	783.6±	779.77	778.77
SPEC INLET #2A/NO. 2	784.31	N/A	781.30
SPEC INLET #2B/NO. 2	784.31	N/A	781.30

NOTE: LOCATIONS OF UNDERGROUND UTILITIES ARE TAKEN FROM RECORD INFORMATION AND ARE APPROXIMATE. CALL J.U.L.I.E. AT 1-800-892-0123, BEFORE DIGGING, TO OBTAIN FIELD LOCATIONS.

DATE	BY	DATE	BY
	AVS		AVS
	AVS		AVS

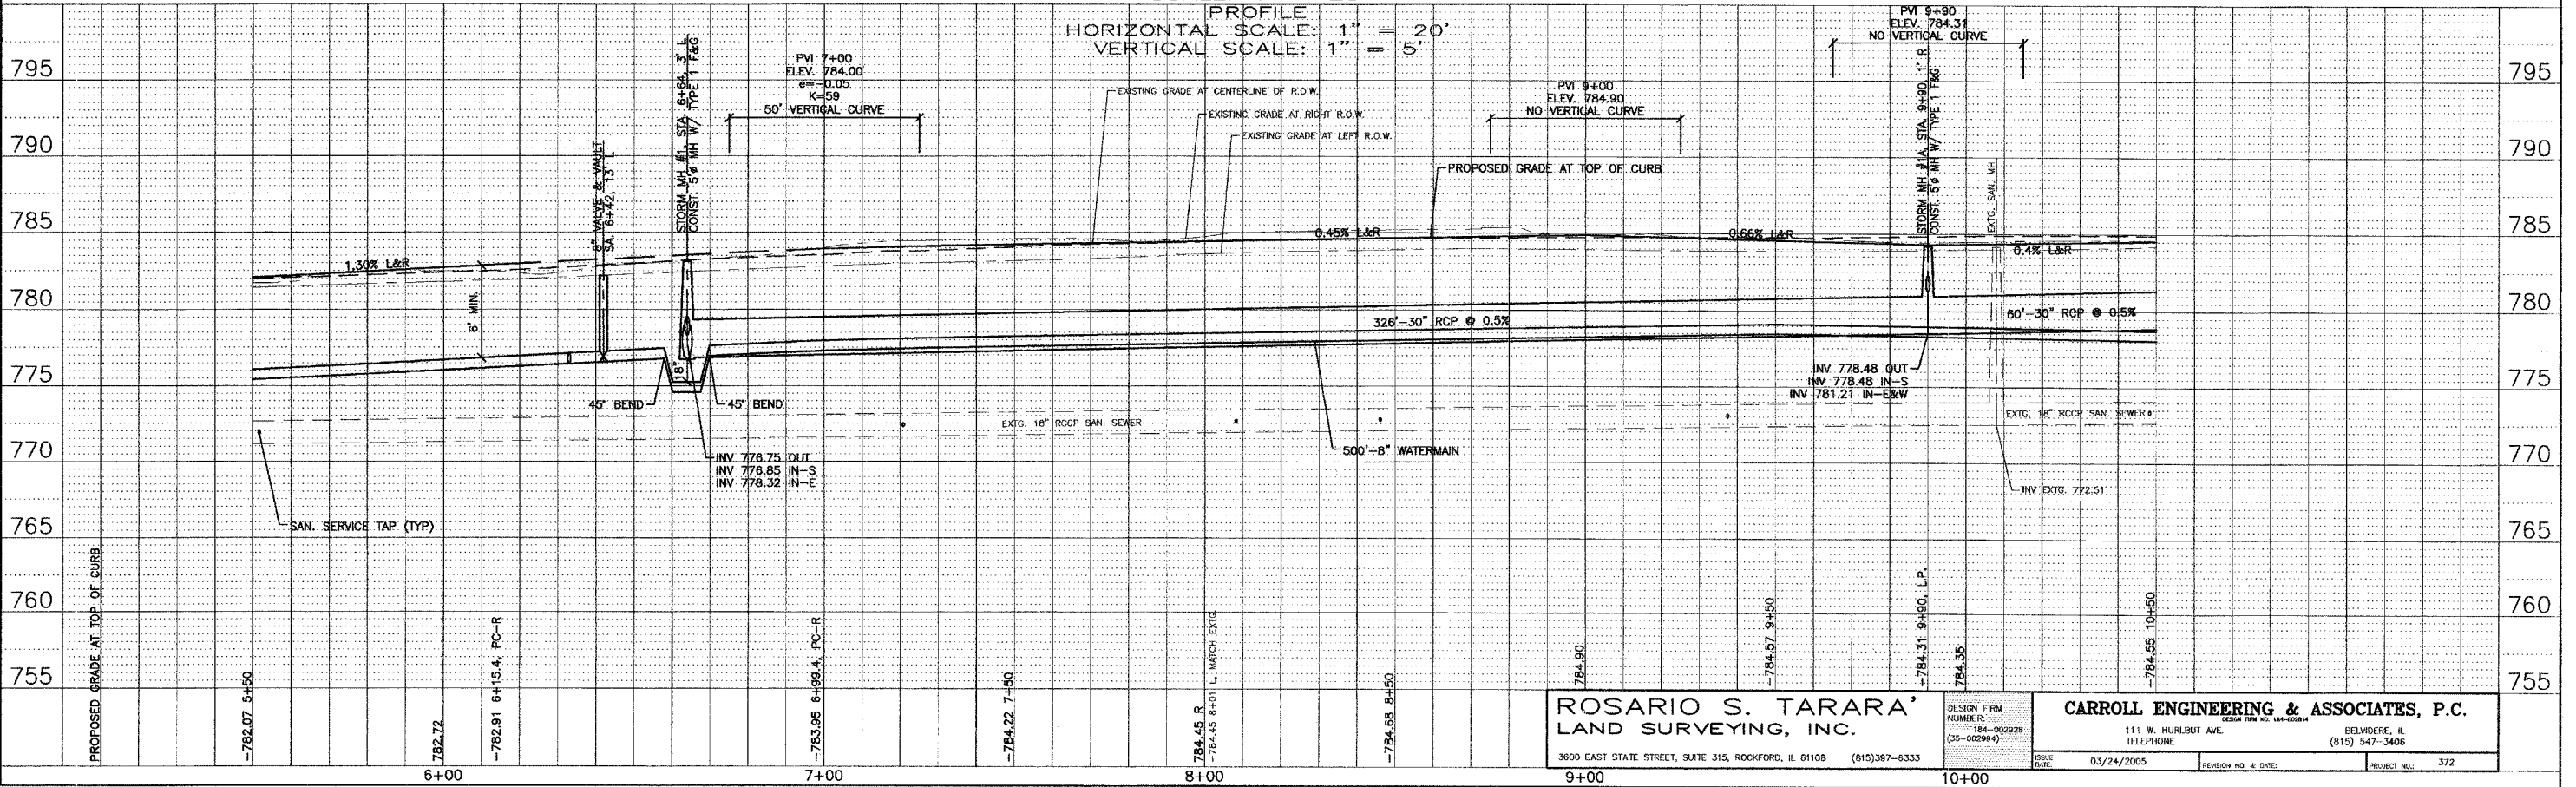

**ROSARIO S. TARARA**  
LAND SURVEYING, INC.  
3600 EAST STATE STREET, SUITE 315, ROCKFORD, IL 61108 (815)397-8333

**CARROLL ENGINEERING & ASSOCIATES, P.C.**  
111 W. HURLBURT AVE. BELVIDERE, IL (815) 547-3406

DESIGN FIRM NUMBER: 184-002928 (35-002994)  
ISSUE DATE: 03/24/2005  
REVISION NO. & DATE:  
PROJECT NO.: 372