
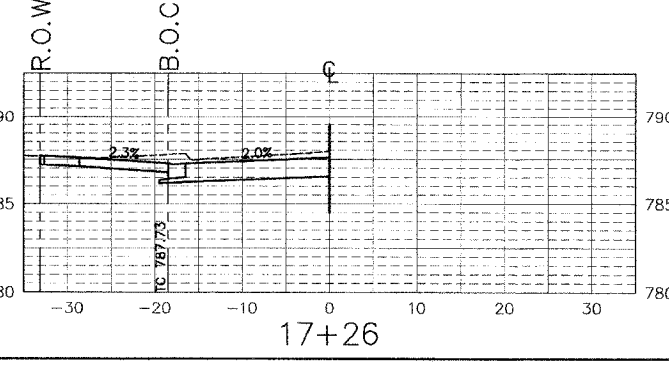
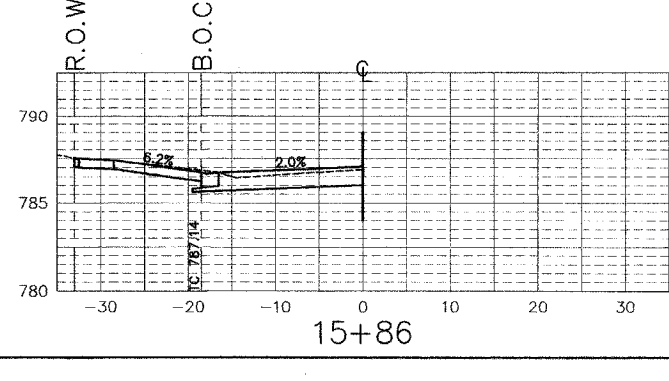
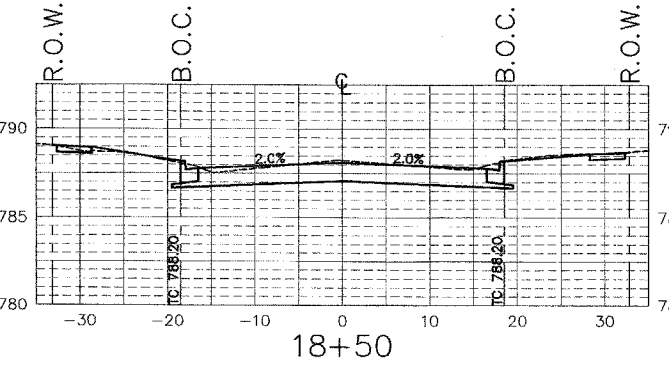
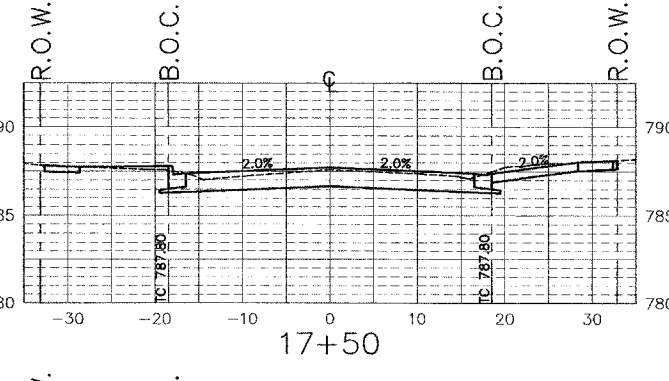
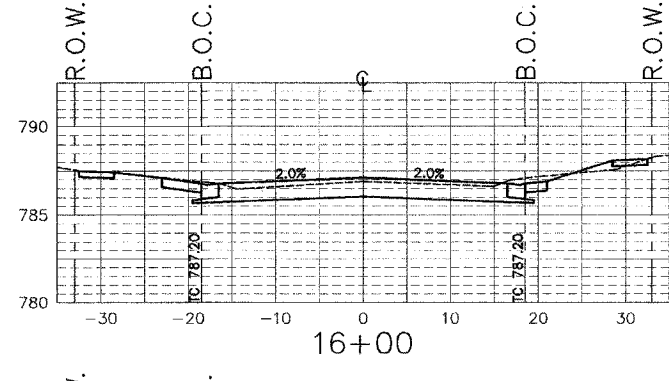
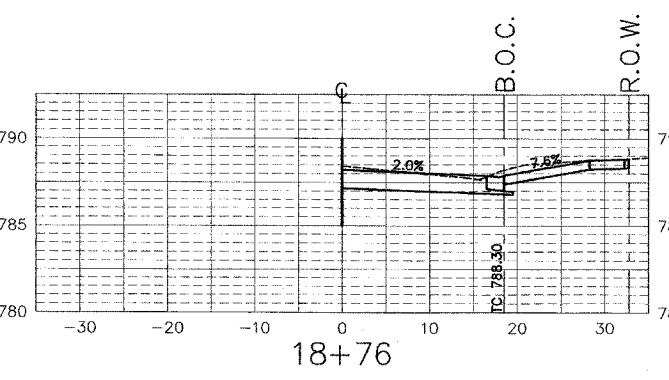
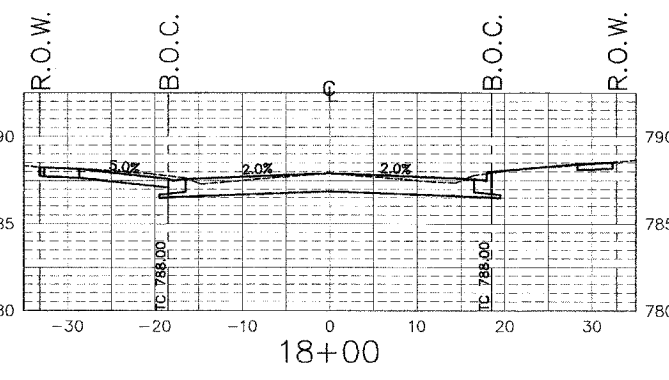
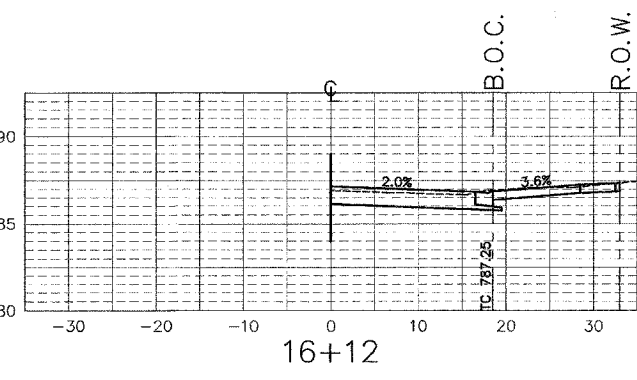
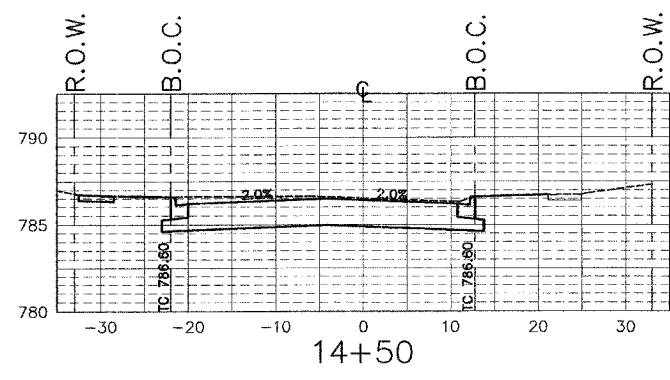
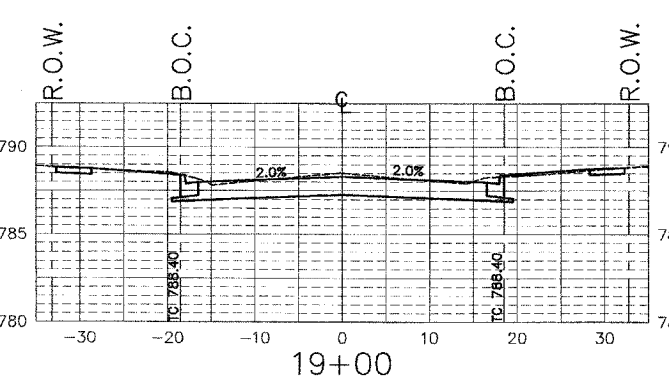
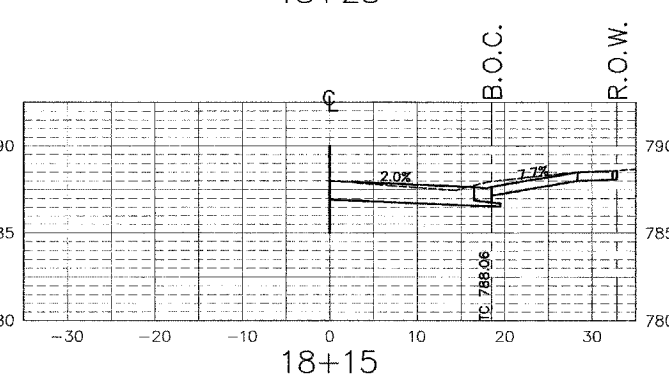
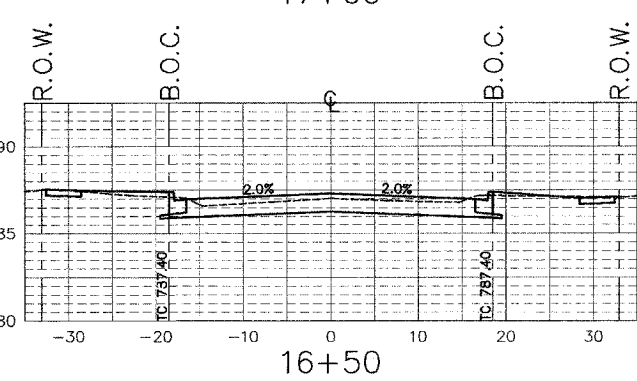
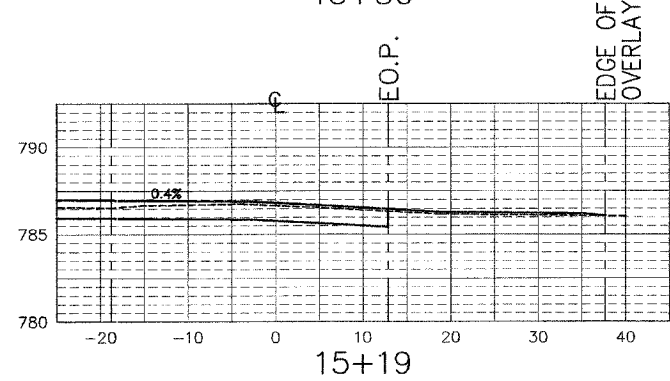
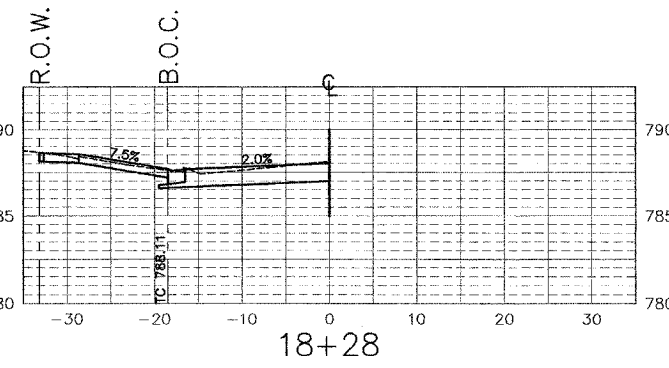
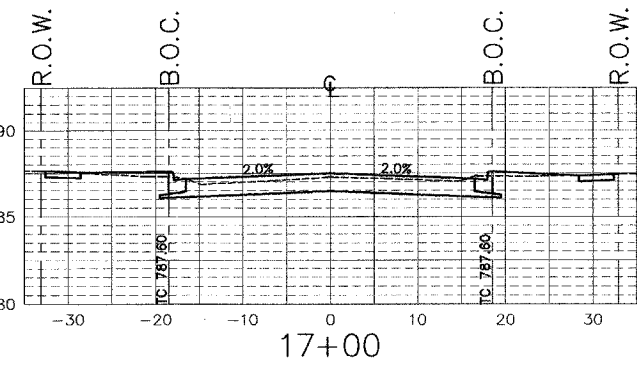


F.A.U. RTE.	SECTION	COUNTY	TOTAL SHEETS	SHEET NO.
5012	02-00098-00-FP	BOONE	30	19
STA. 13+50 TO 19+00				

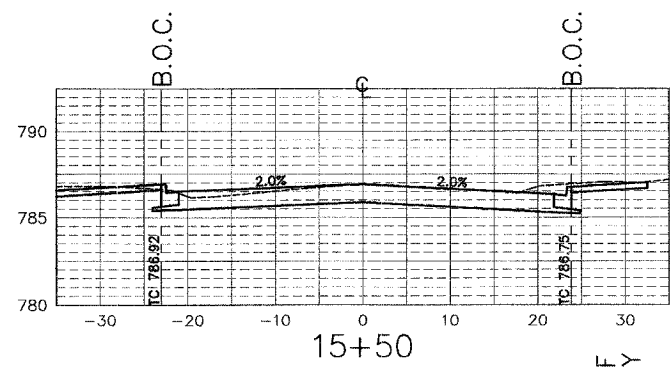

SCALES
 HORIZ.: 1" = 10'
 VERT.: 1" = 5'