


F.A.U. SECTION COUNTY TOTAL SHEET
 RTE. 02-00090-00-BR LIVINGSTON SHEETS NO.
 6325 TO STA. 28
 STA. TO STA. 31
 FED. ROAD DIST. NO. 7 ILLINOIS FED. AID PROJECT
 CONTRACT NO. B7238

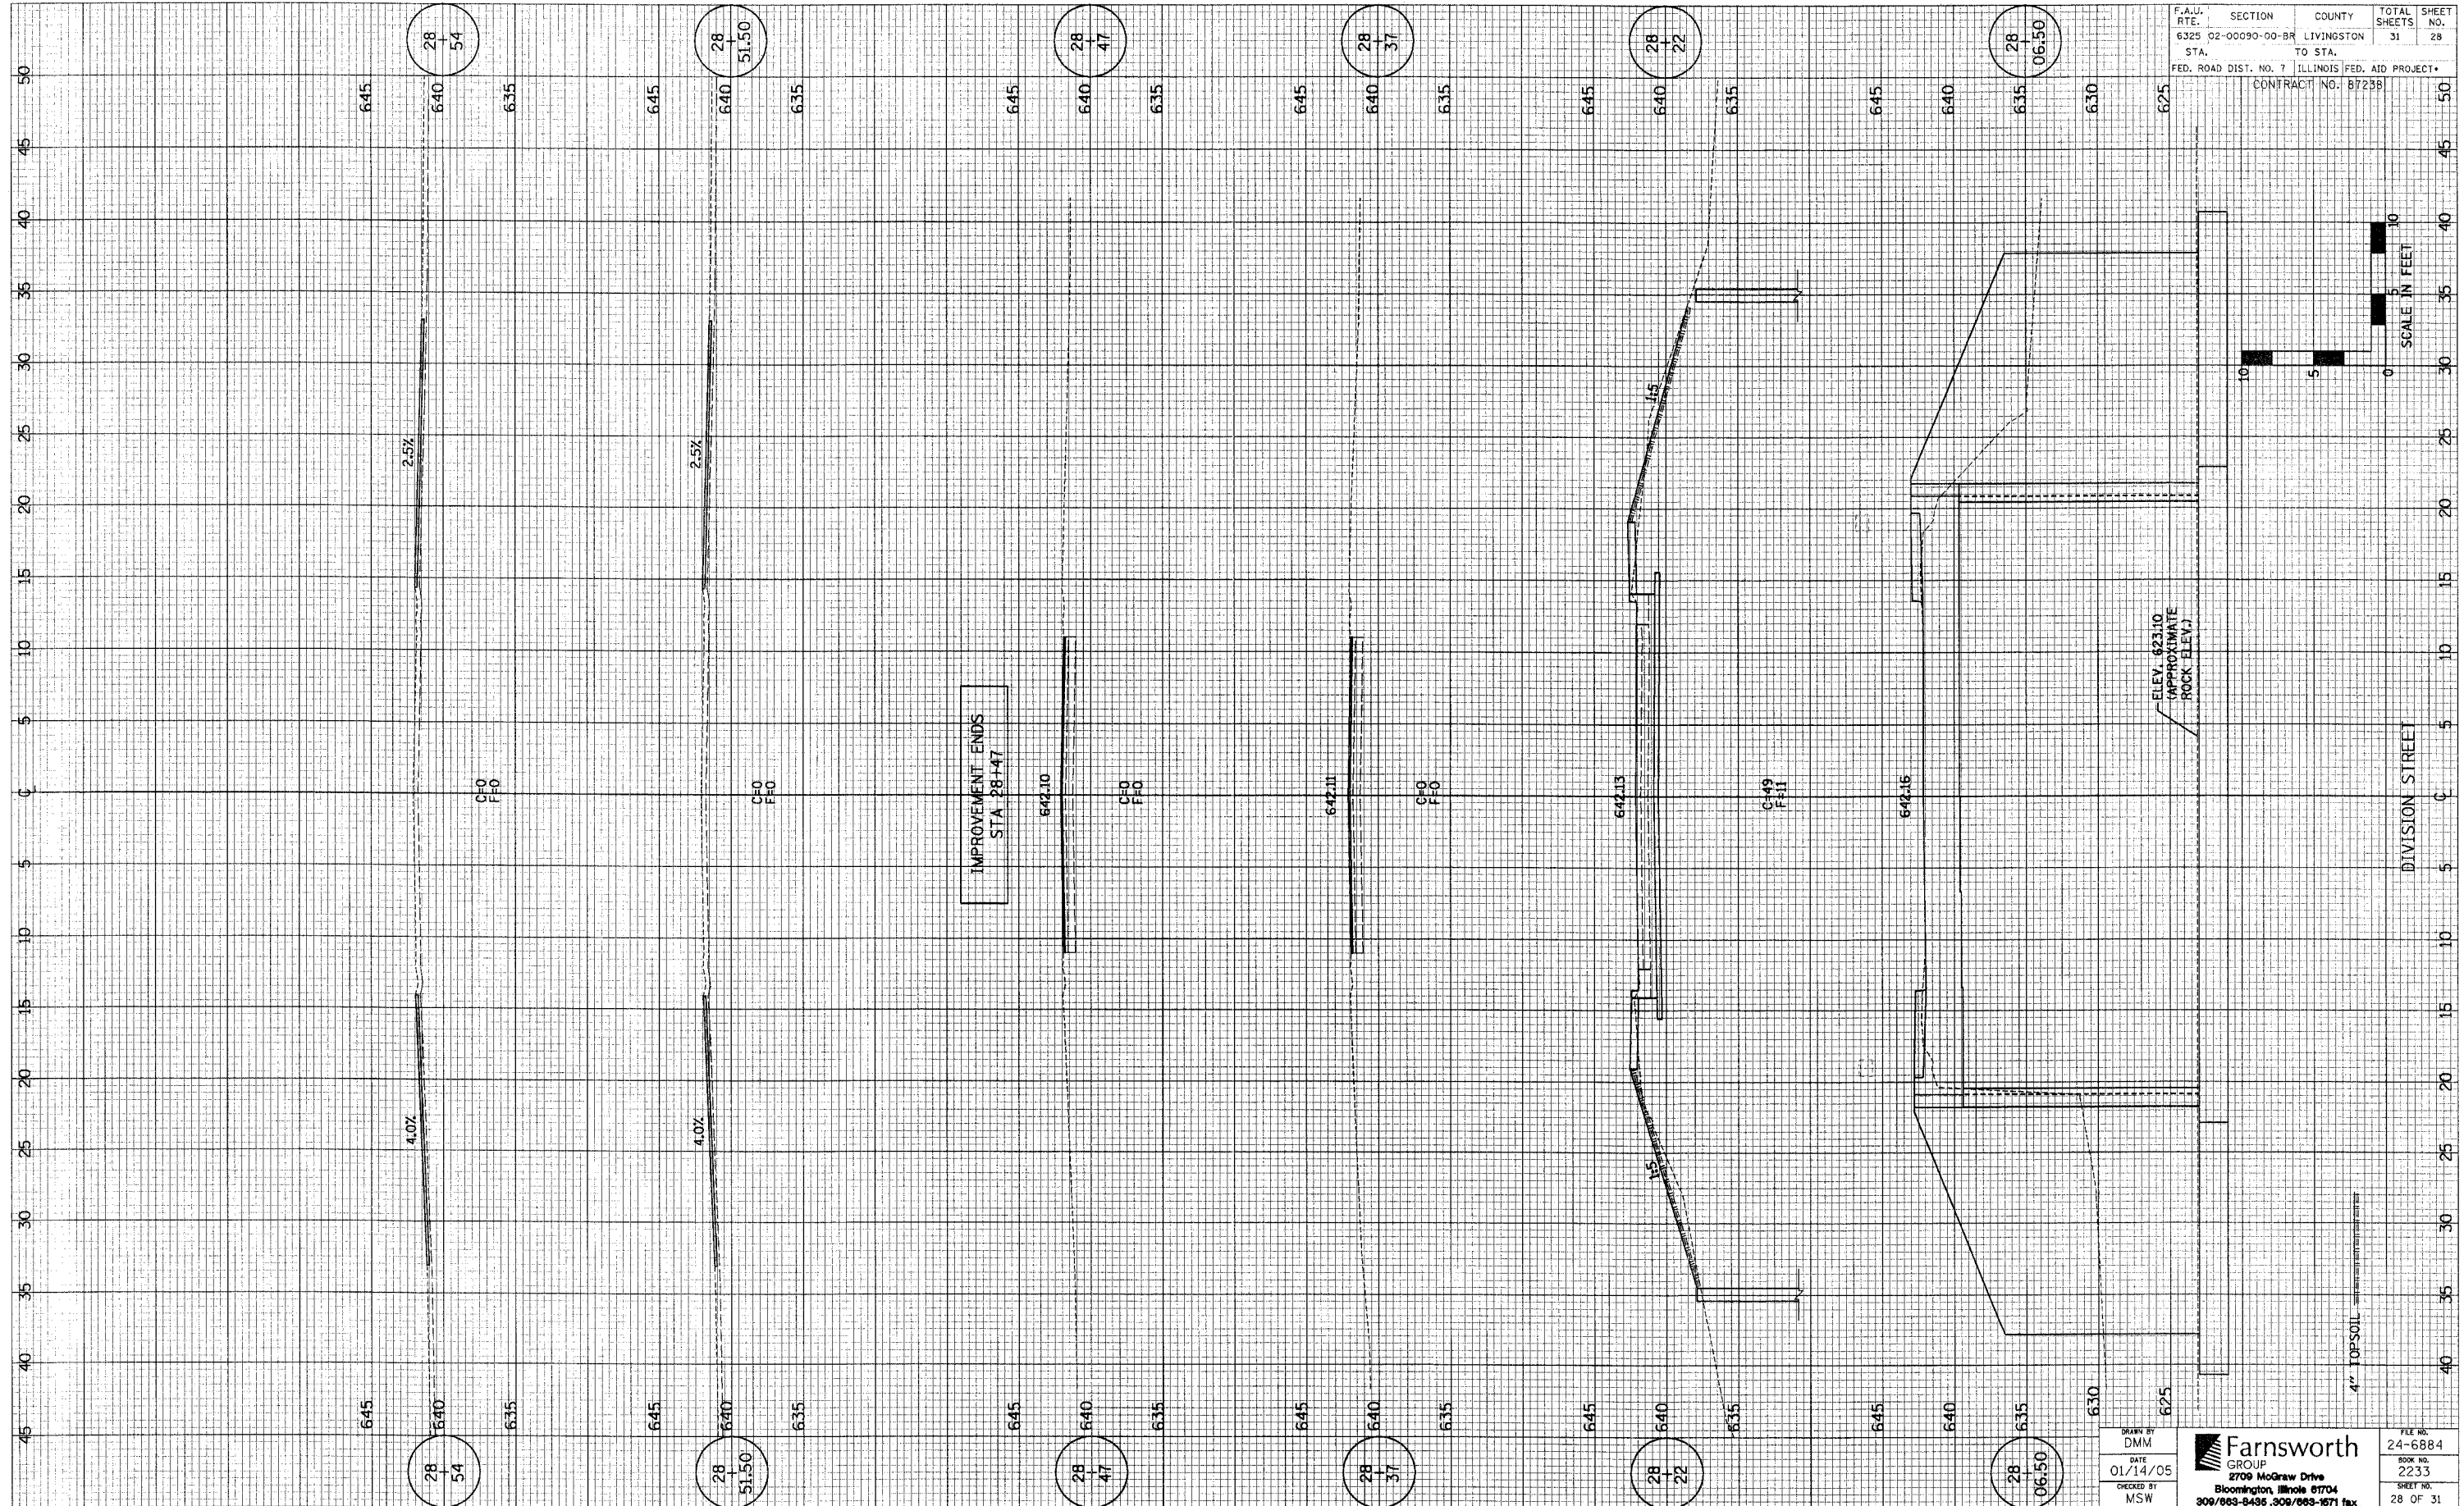

DESIGNED BY
 DMM
 DATE
 01/14/05
 CHECKED BY
 MSW

Farnsworth
 GROUP
 2709 MoDraw Drive
 Bloomington, Illinois 61704
 309/663-8435, 309/663-1671 fax

FILE NO.
 24-6884
 BOOK NO.
 2233
 SHEET NO.
 28 OF 31