


F.A.P. RTE.	SECTION	COUNTY	TOTAL SHEETS	SHEET NO.
7.R. 33	01-07225-00-BR	IROQUOIS	17	13
STA. 10+00		TO STA. 12+79		
		ILLINOIS		PROJ. BROS-075(125)
CONTRACT NO. 87288				

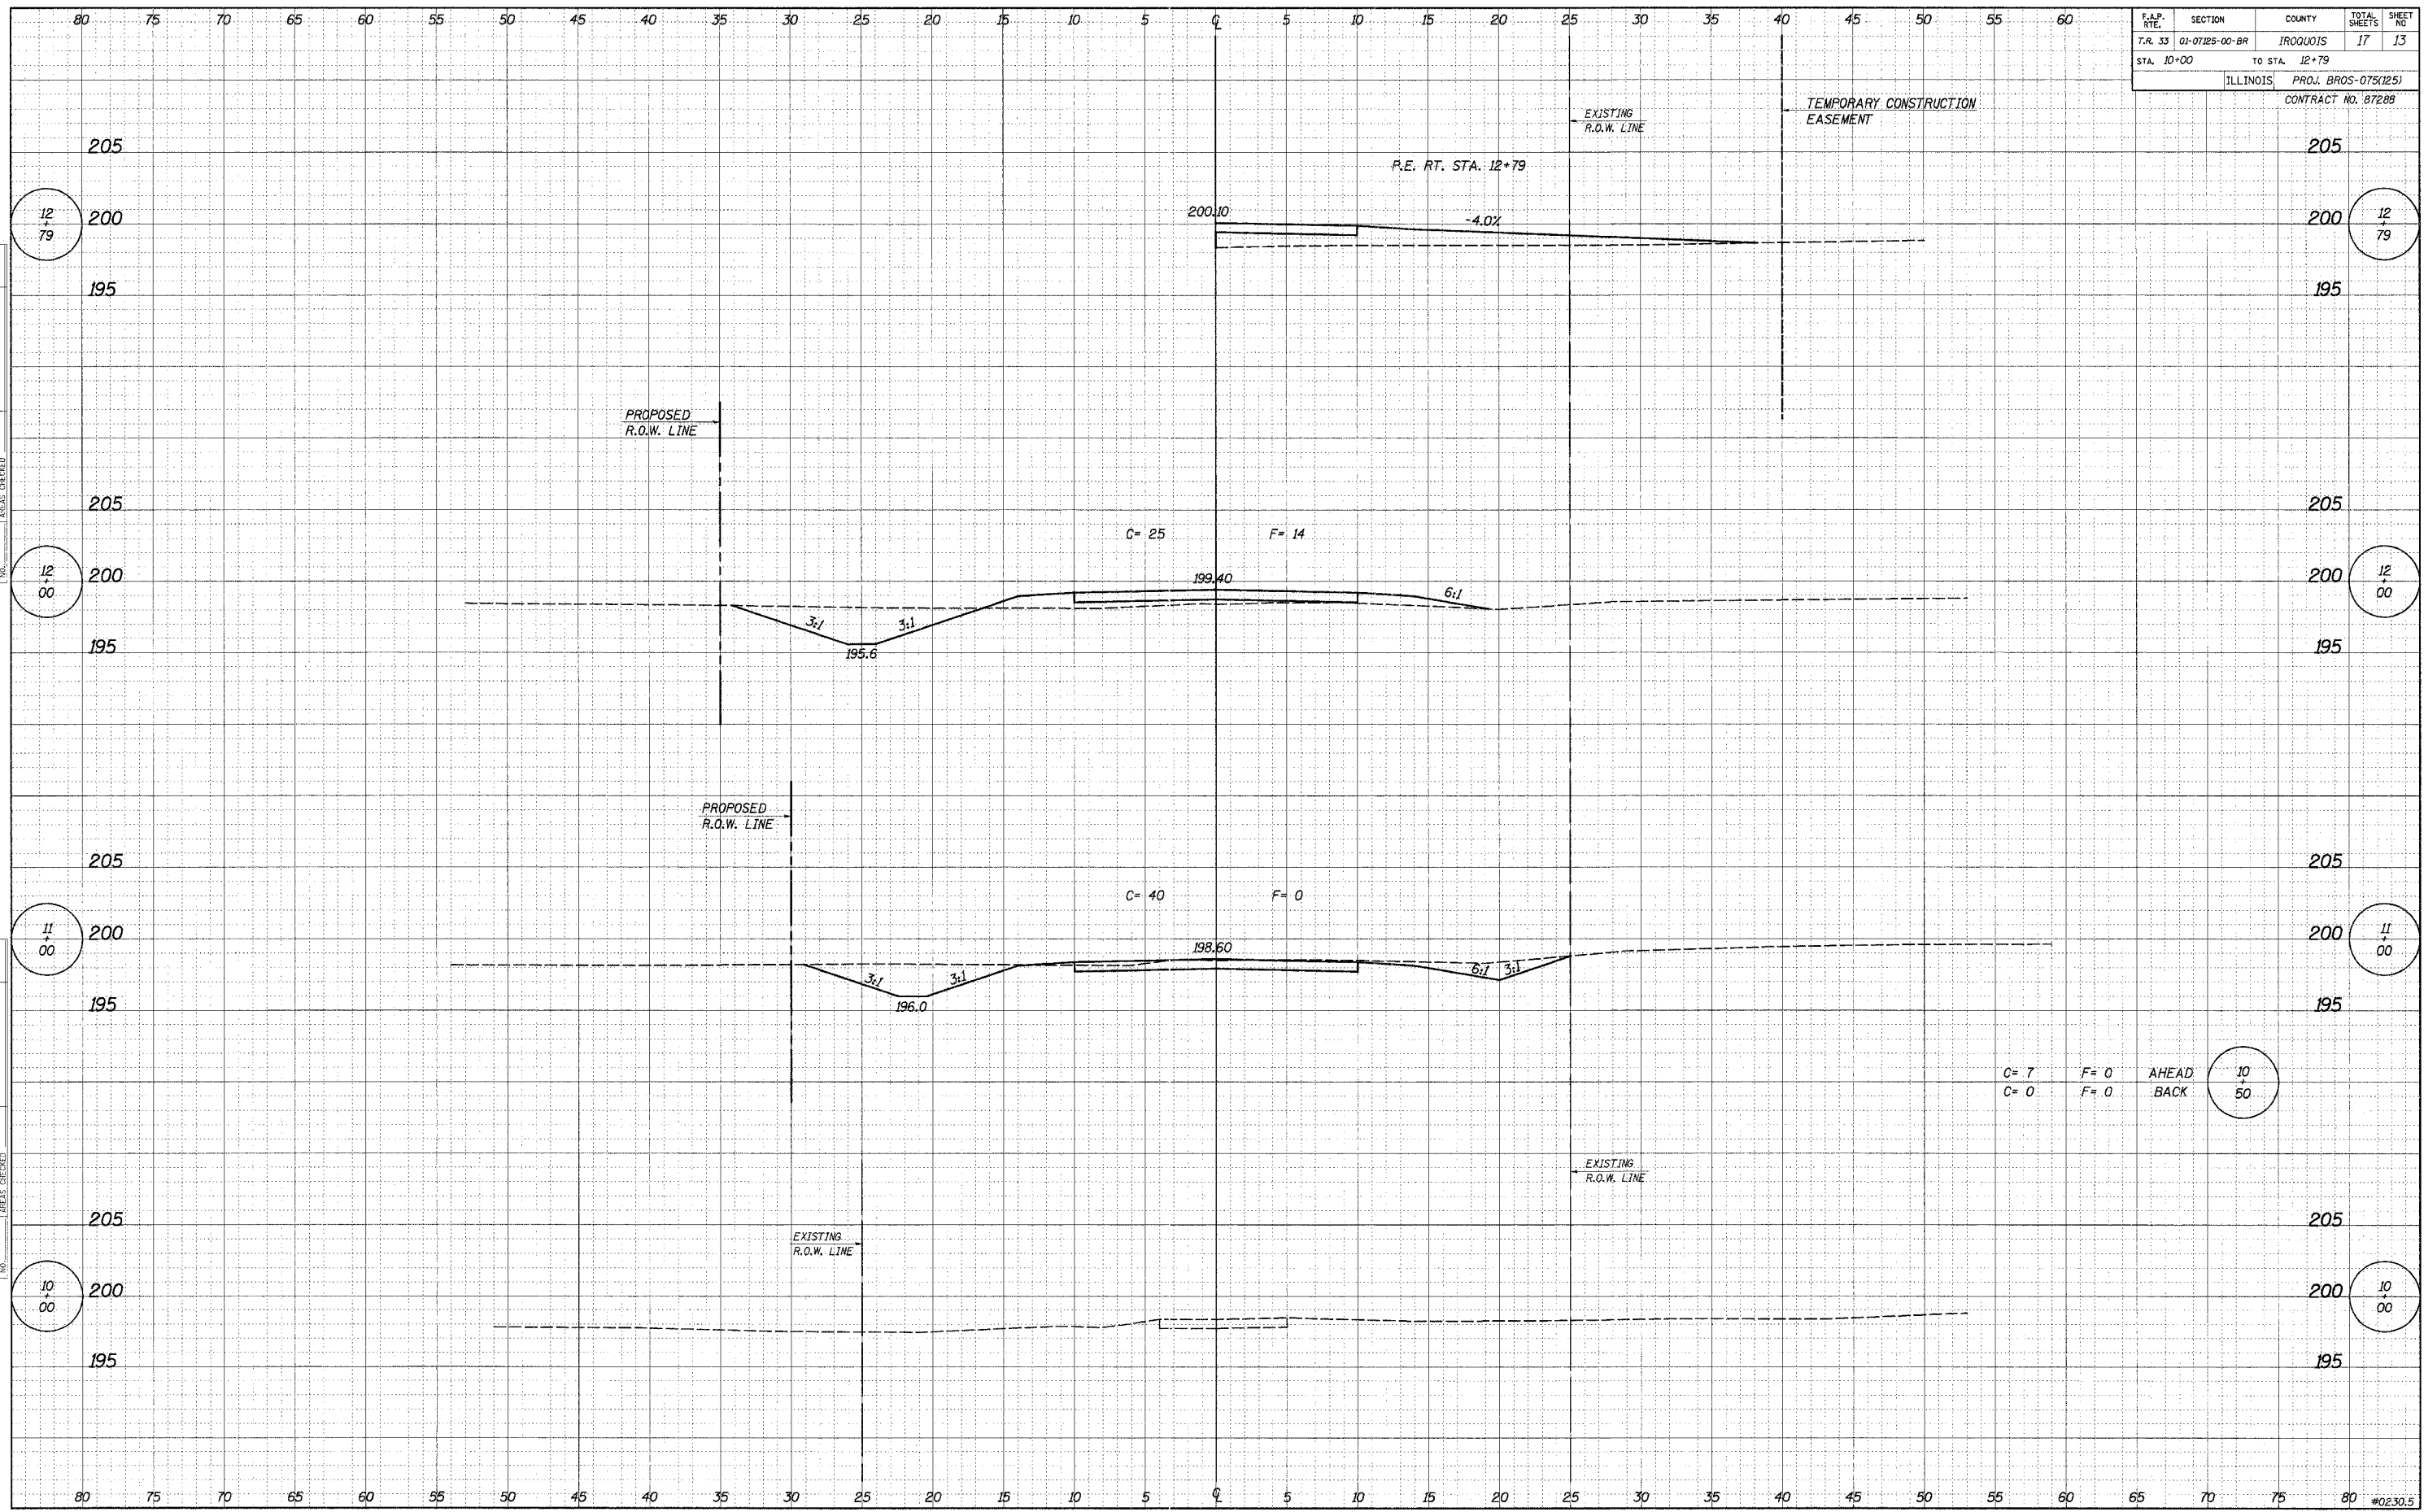

DATE: _____ BY: _____
 SURVEYED _____
 PLOTTED _____
 TEMPLATE _____
 NOTE BOOK _____
 AREAS CHECKED _____

DATE: _____ BY: _____
 ORIGINAL SURVEY _____
 PLOTTED _____
 TEMPLATE _____
 NOTE BOOK _____
 AREAS CHECKED _____

C= 7 F= 0 AHEAD 10
 C= 0 F= 0 BACK 50